



WELL #2 SITE PLAN & TOPOGRAPHY
SCALE: 1" = 40'

Contour Datum Picked off
U.S. Geological 7.5 min Quad. Map.

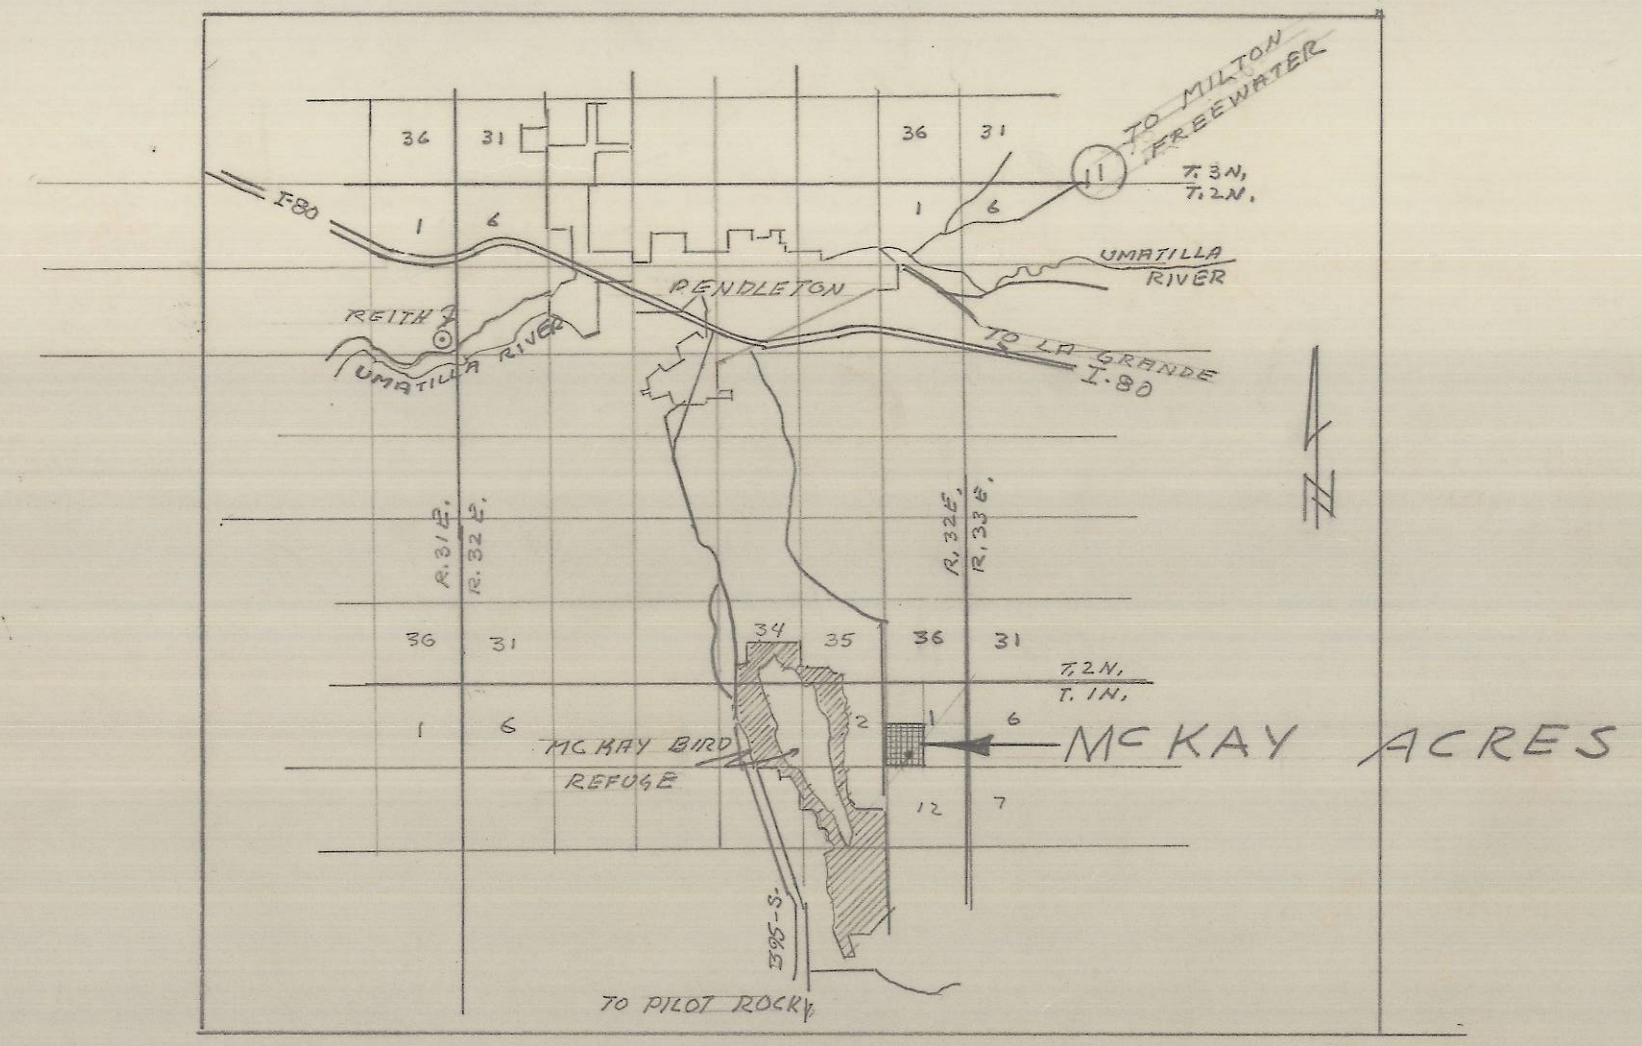

VICINITY MAP
SCALE: 1" = 6000'

RECEIVED BY
Umatilla County Surveyor
Date: 5/30/2013
Rec'd By: M.K.
No.: 13-177-B

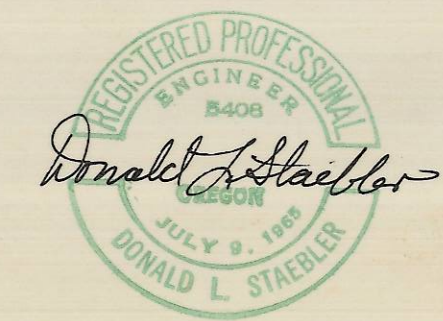

MCKAY ACRES WATER RESERVOIR & SYSTEM DESIGN		
OWNERS: RALEY PETERSON MICK KILBY		
DRN. BY: HFS	DATE: 10-22-74	SCALE: NOTED
DONALD L. STAEBLER CONSULTING ENGINEER P.O. BOX 91 PENDLETON OREGON 97801		