


9-291-AX

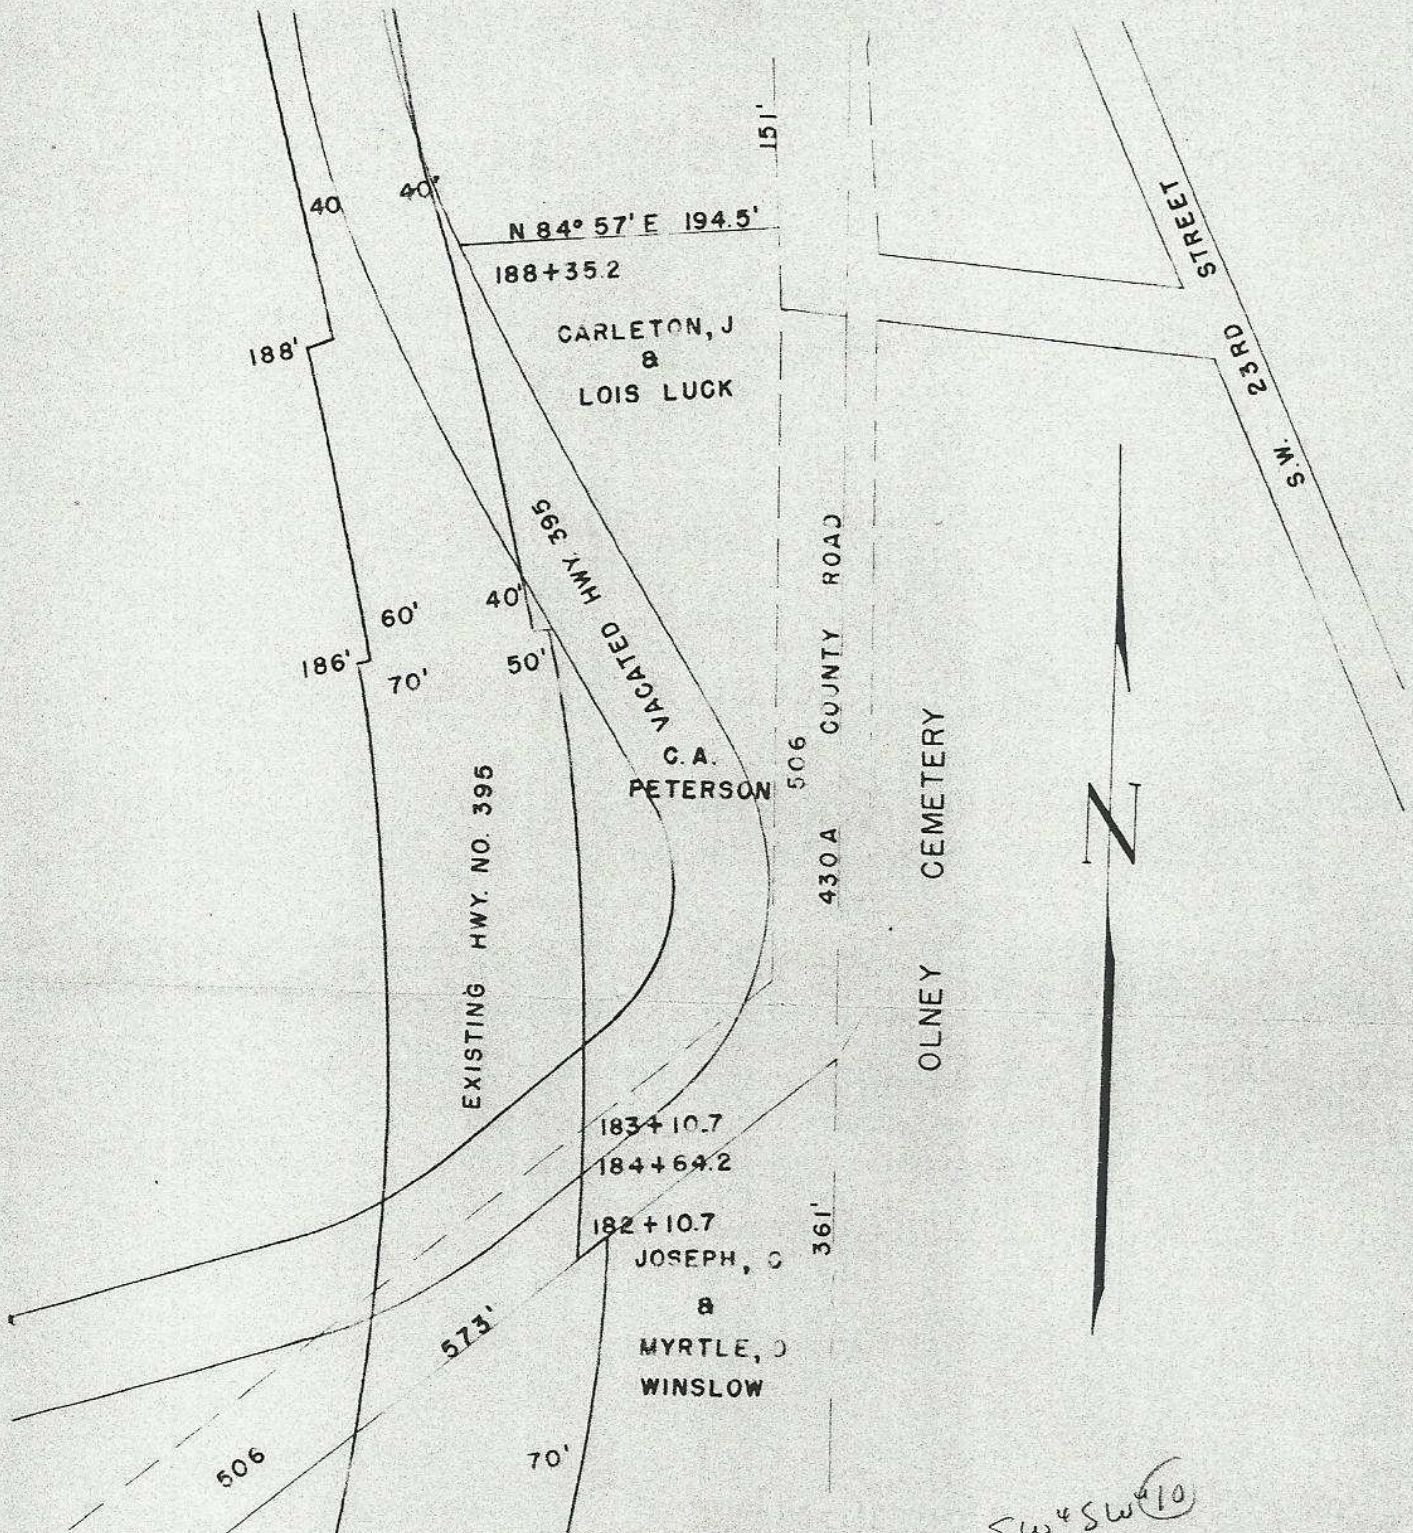

Sw 4 Sw 10

|                              |                                       |                    |
|------------------------------|---------------------------------------|--------------------|
| <b>THE CITY OF PENDLETON</b> |                                       |                    |
| OFFICE OF THE CITY ENGINEER  |                                       |                    |
| 16 15 T2N R 32EWM            |                                       |                    |
| <b>WATER EASEMENT</b>        |                                       |                    |
| <b>W. OF OLNEY CEMETERY</b>  |                                       |                    |
| DR BY: <i>Griffin</i>        | IMPROVEMENT DIST. NO. <i>9-291-AX</i> |                    |
| CK BY: <i>CAF</i>            |                                       |                    |
| SCALE: 1" = 100'             | DATE: MAR. 10, 1955                   | DRG. NO.: A-55-8-M |

b/20

355