


ROAD 885
WIDTH = 60'

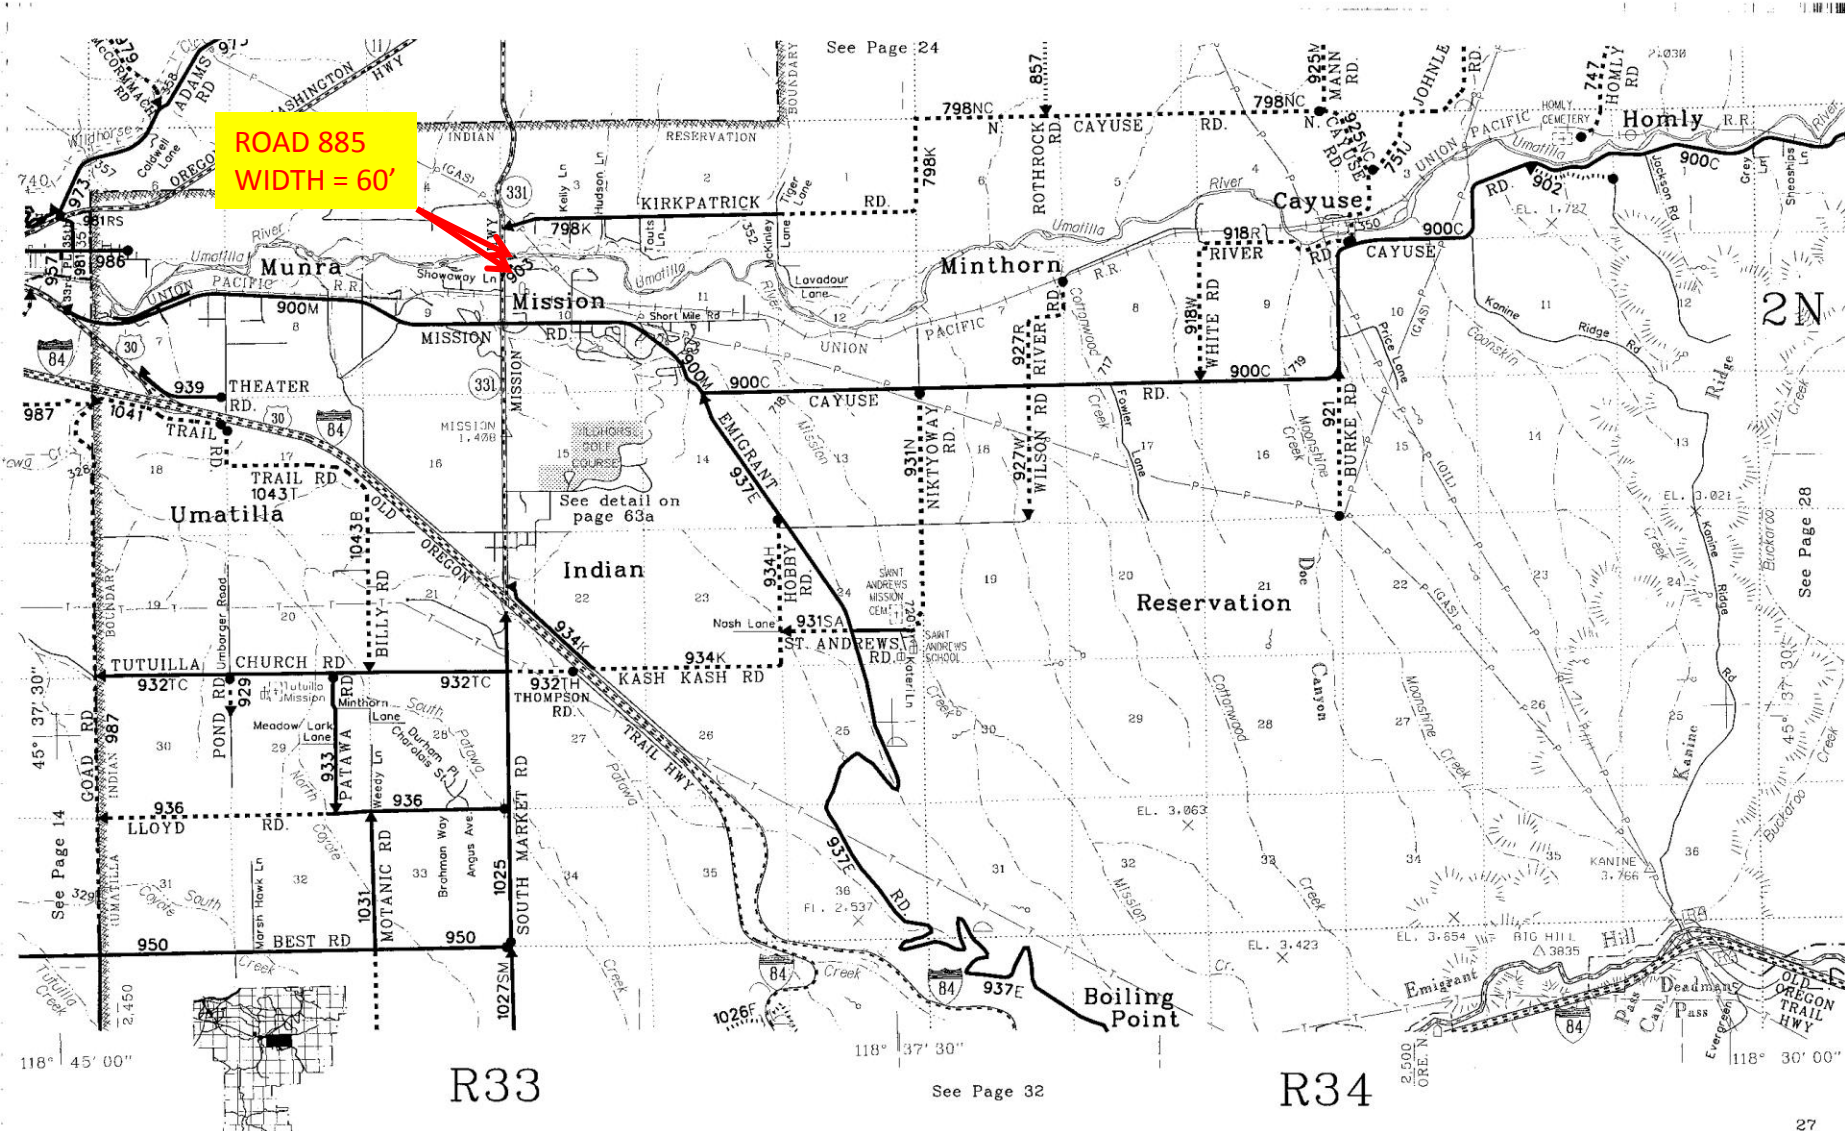

See Page 24

See detail on page 63a

See Page 28

See Page 14

R33

See Page 32

R34