

See Page 11


See Page 13

See Page 27

See Page 31

R31

R32

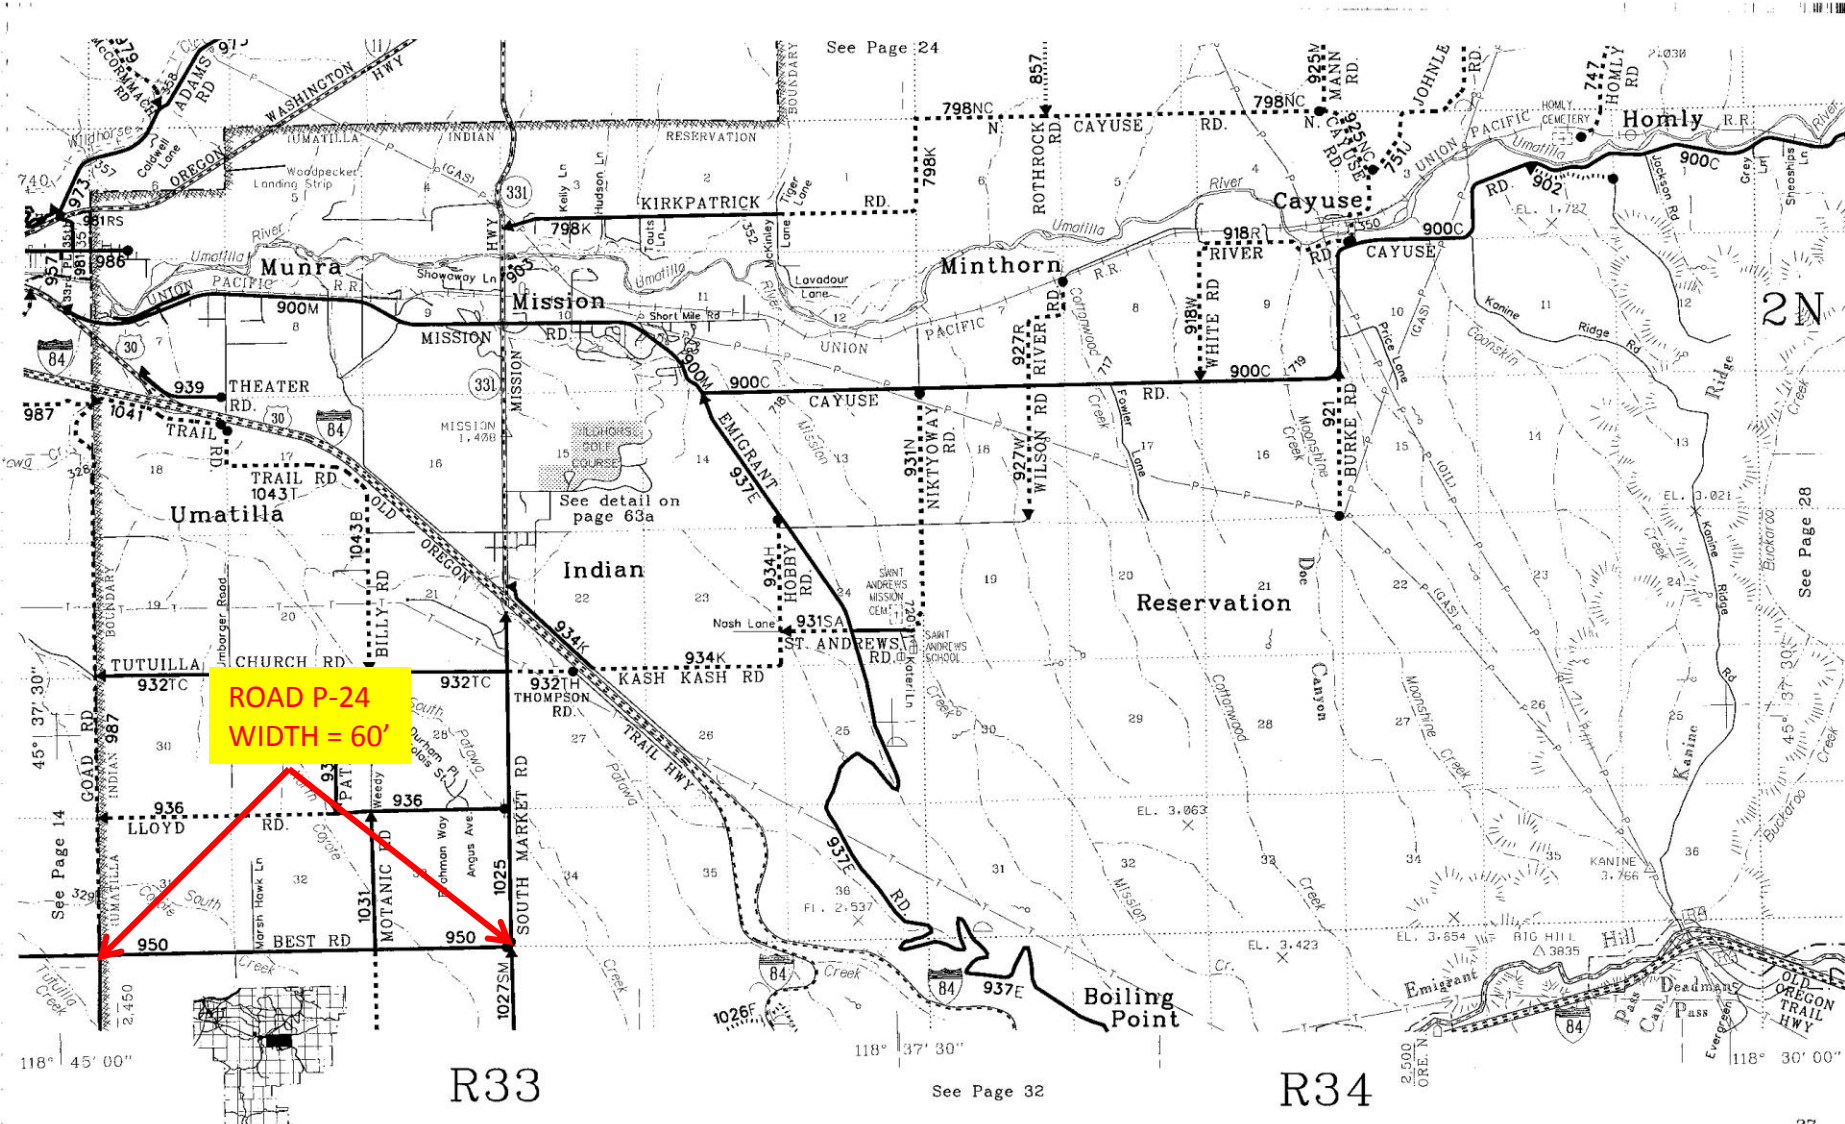

ROAD P-24  
WIDTH = 60'

See Page 24

See detail on page 63a

See Page 28

R33

See Page 32

R34