


119° 00' 00"

118° 52' 30"

118° 45' 00"

15° 52' 30"

See Page 5

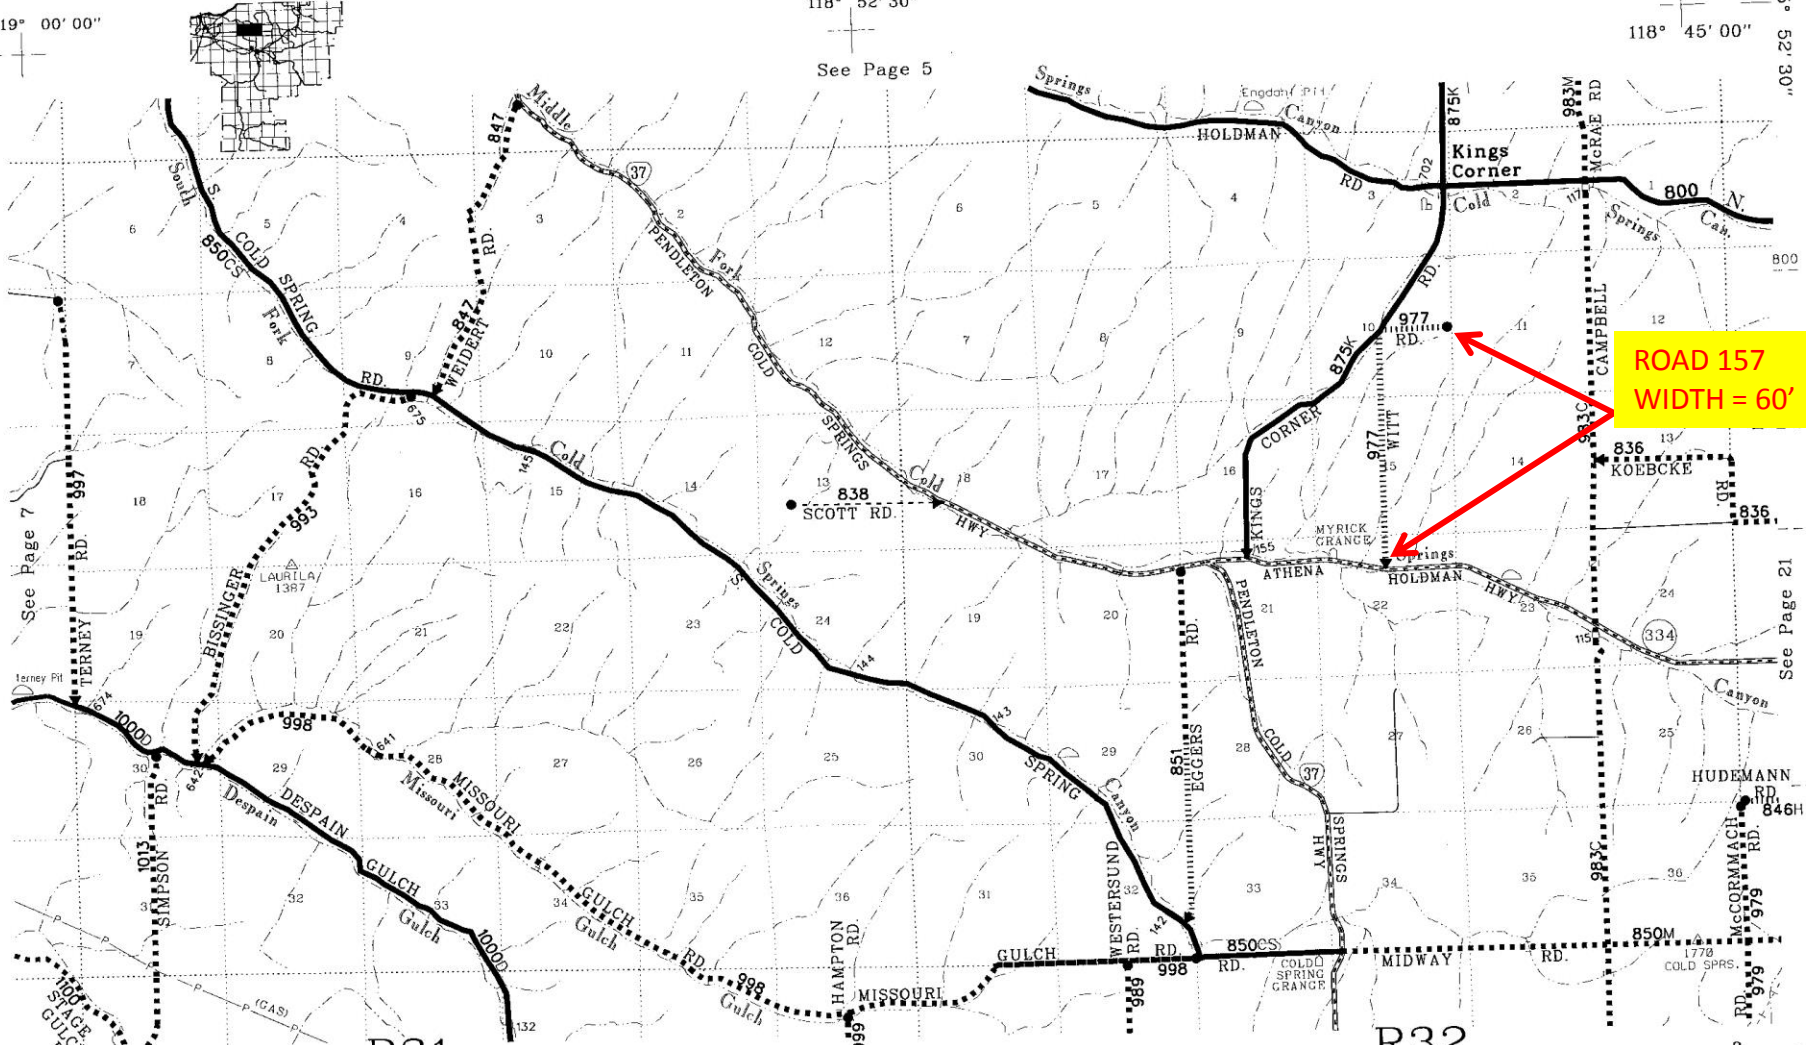

ROAD 157
WIDTH = 60'

R31

R32

See Page 11

8