


**ROAD 893
WIDTH = 60'**

**BY DEED
WIDTH VARIES
SEE OSHD R/W MAP**

**ROAD 749
WIDTH = 60'**

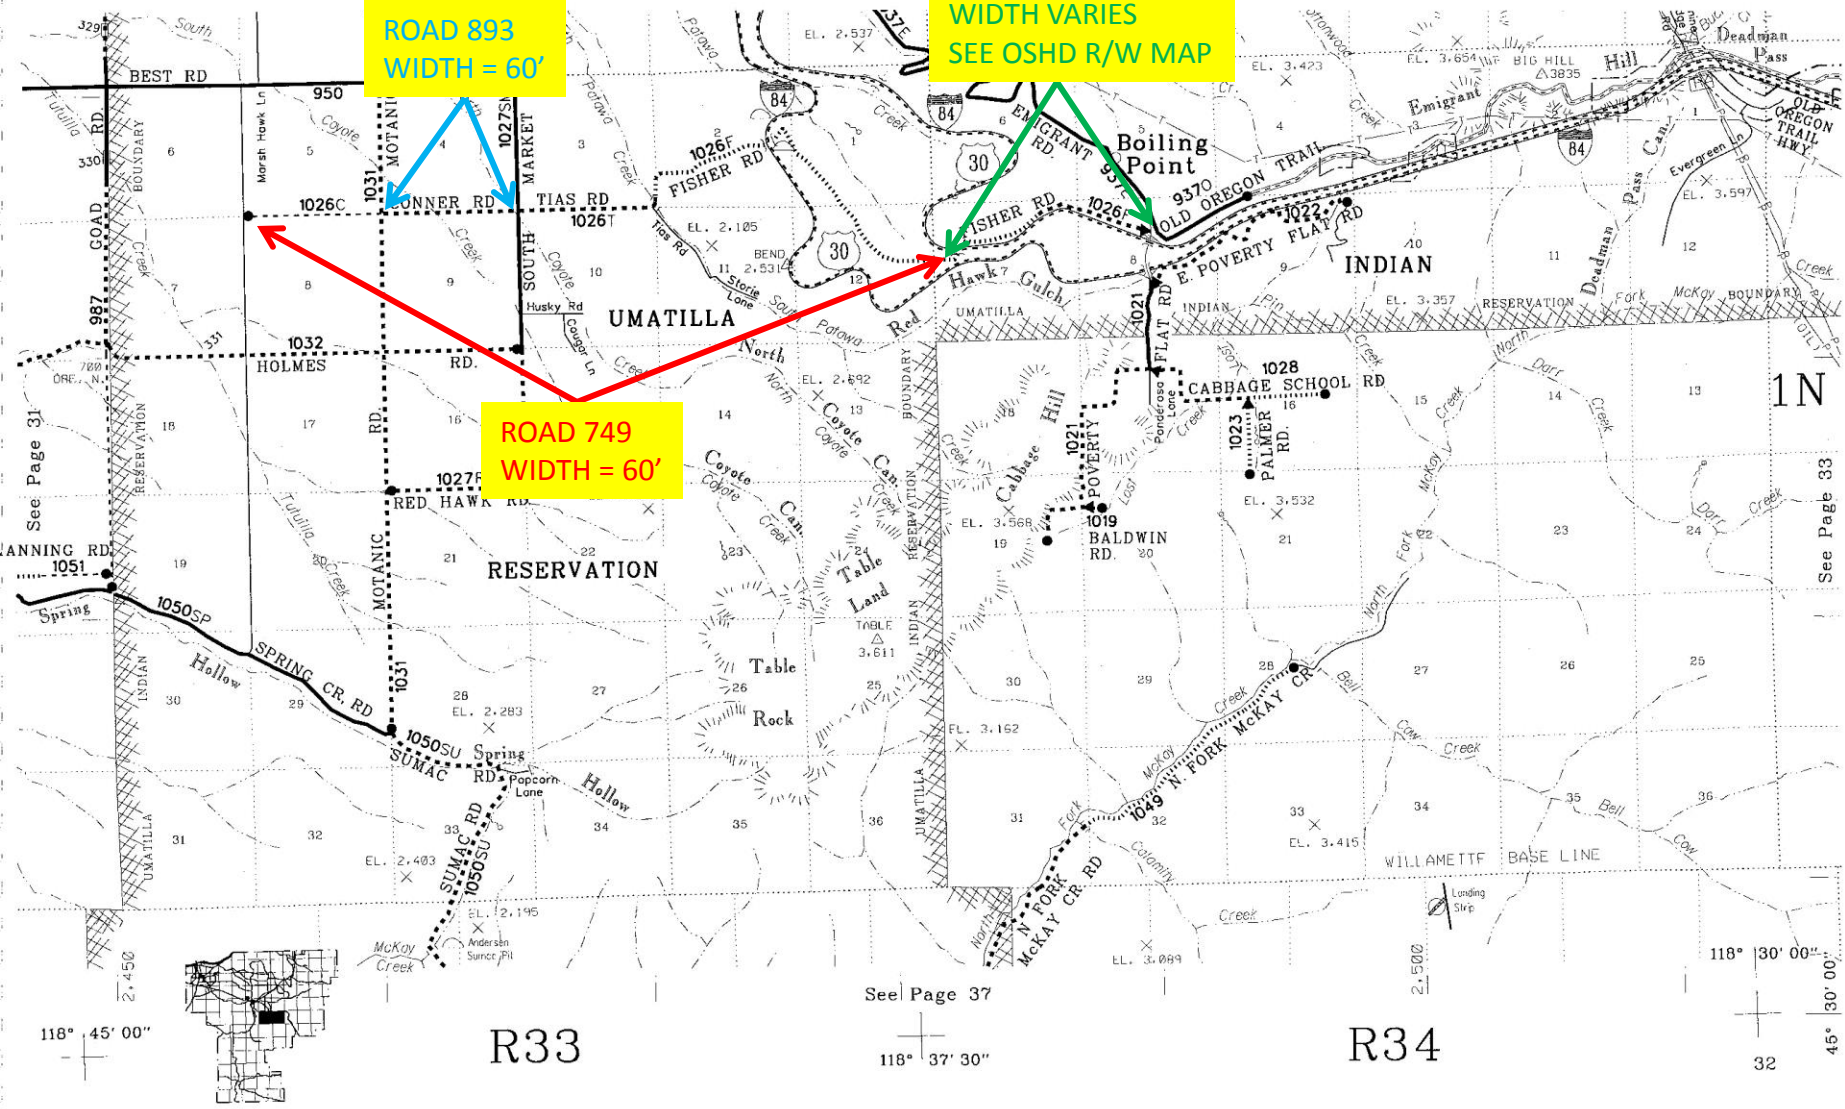

118° 45' 00"

R33

See Page 37

118° 37' 30"

R34

118° 30' 00"

32

See Page 33

45° 30' 00"