


SKETCH MAP

MISSION SOUTH MARKET ROAD NO.15

UNIT NO. 2

SCALE 1IN=2000 FT.

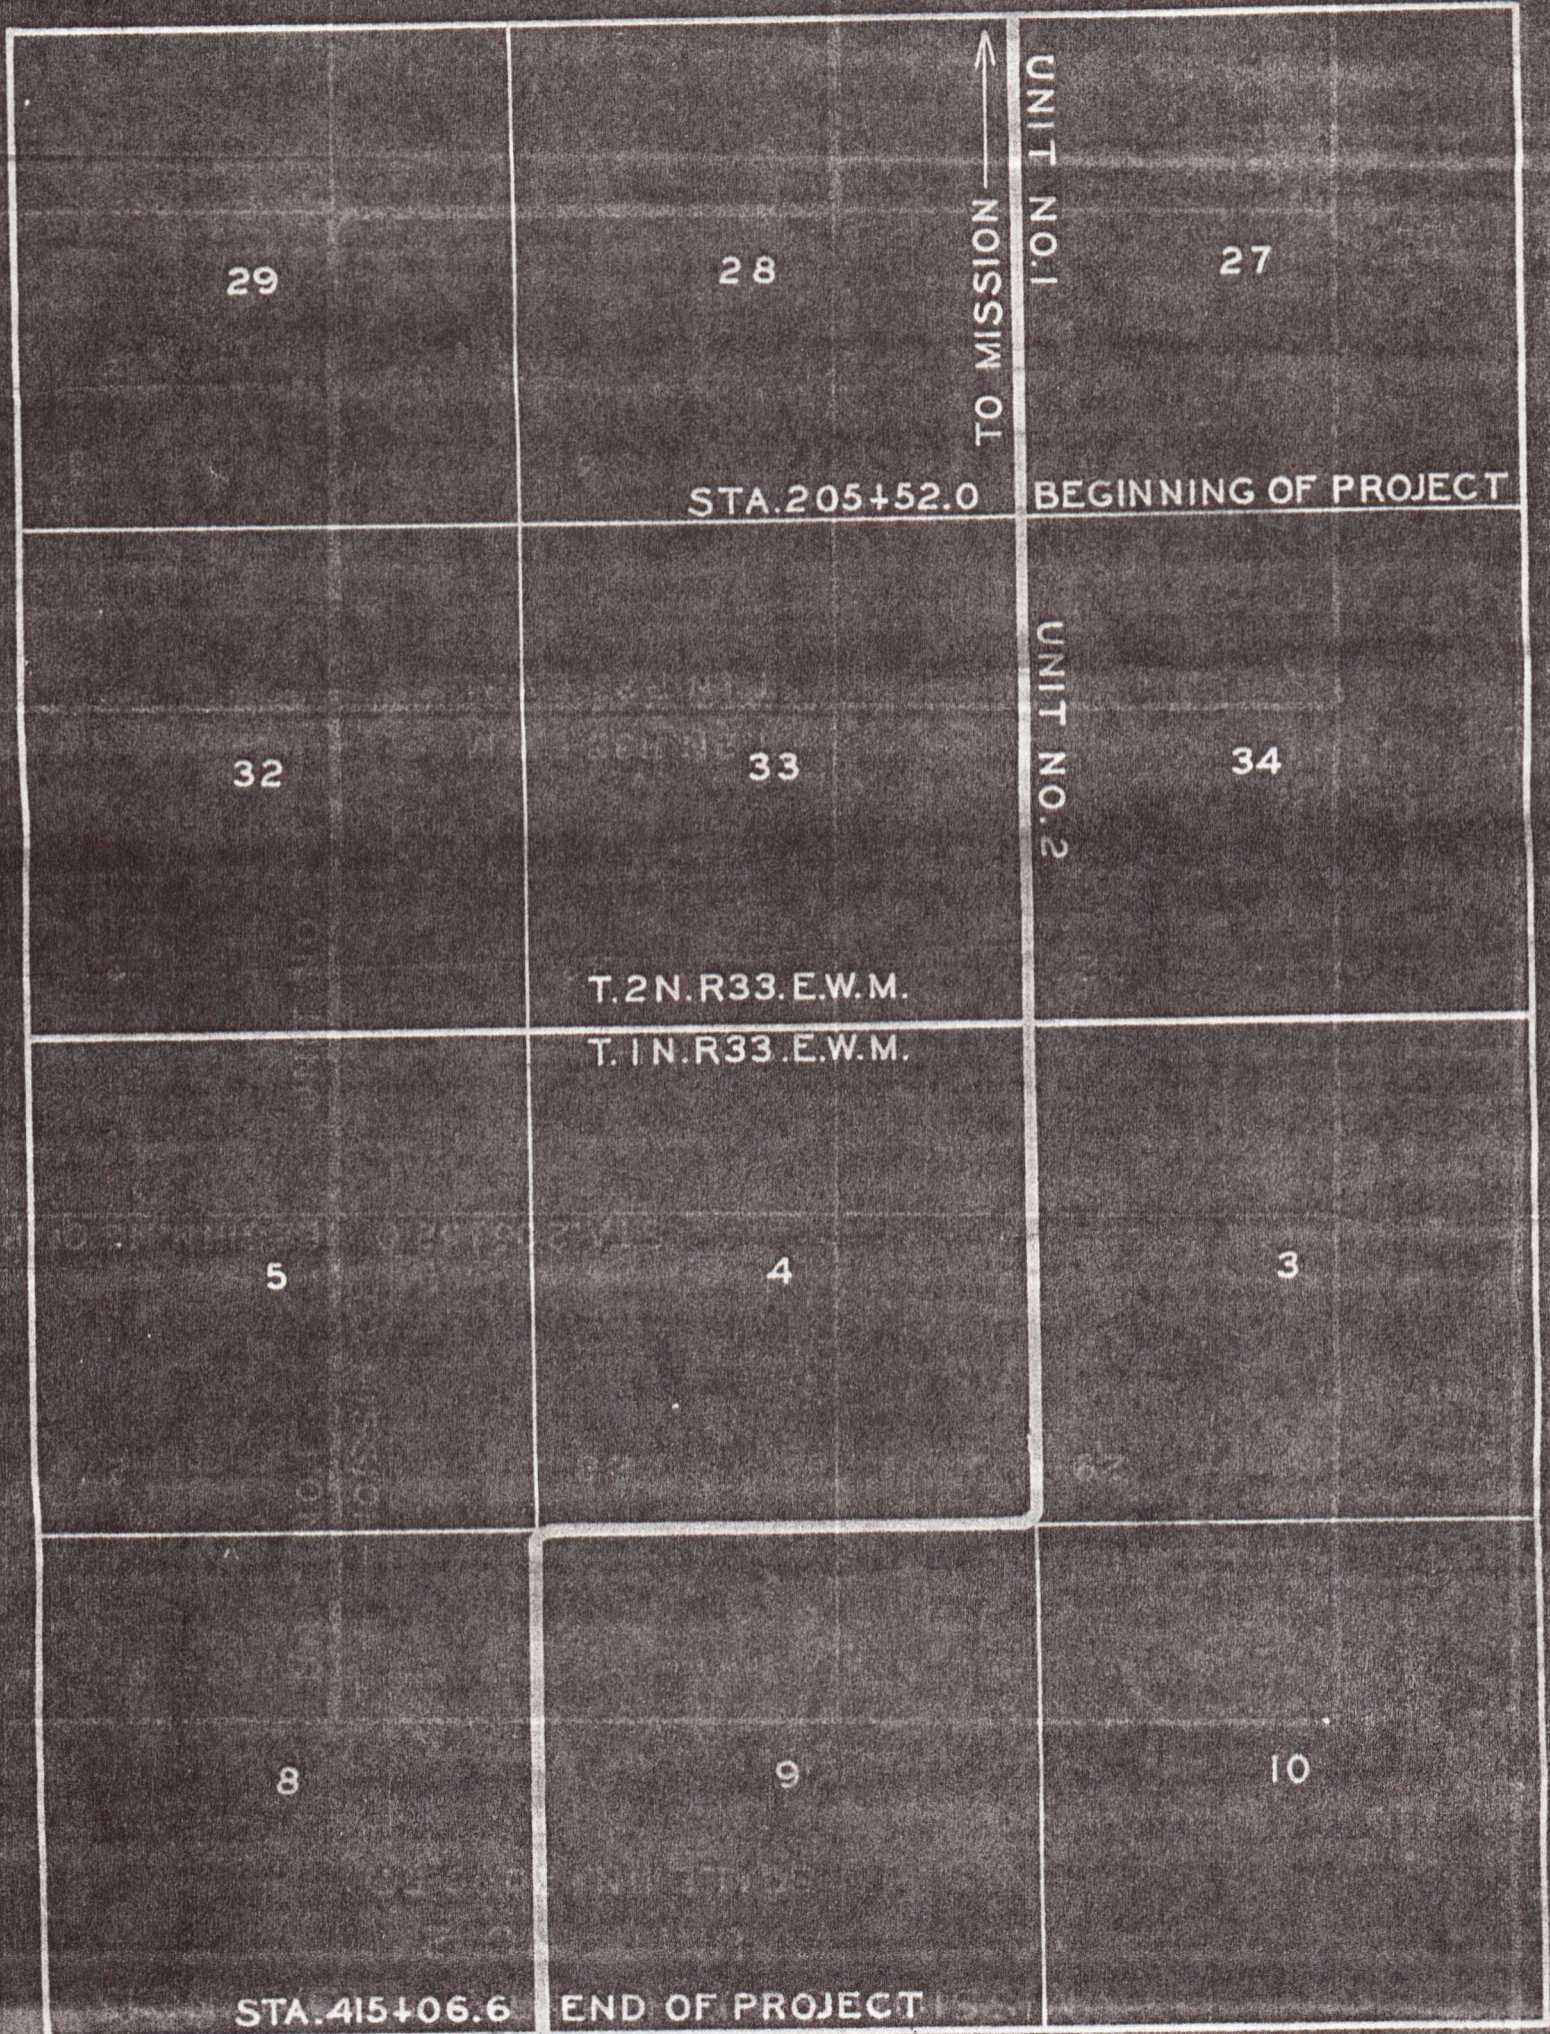

16 15  
21 22

Gravel Pt  
Sta. 215+00

21 22  
28 27

UMATILLA COUNTY  
SKETCH MAP  
MISSION SOUTH MARKET ROAD  
Scale 1"=1000'

28 27  
33 34  
Sta 205+50 End of Project

MISSION

OW.R.R. & N.C.R.R.

Sta 0+00 Beginning of Project

← Pendleton 5 Miles

OLD OREGON TRAIL

9 10  
16 15

16 15  
21 22

Gravel Pit  
Sta 215+00

