


WASHINGTON

STATE

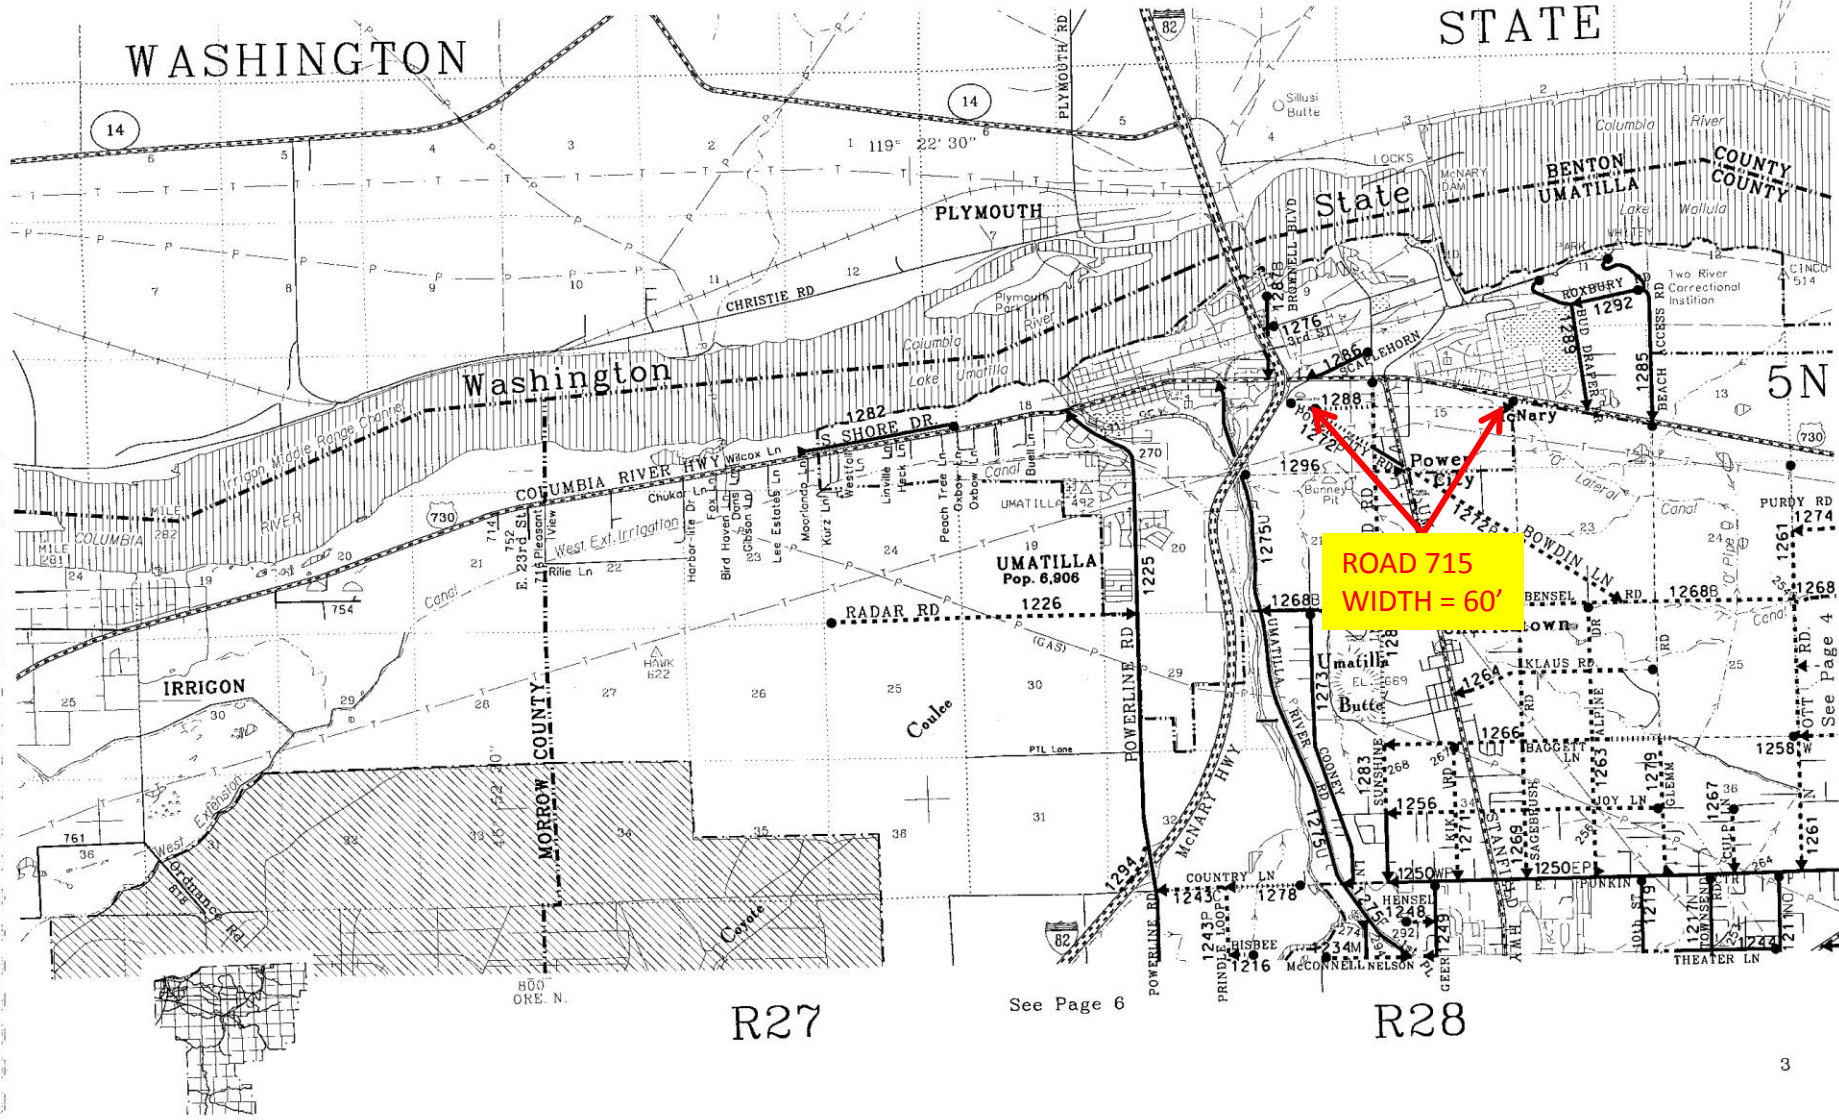

ROAD 715  
WIDTH = 60'

R27

See Page 6

R28