


WASHINGTON

STATE

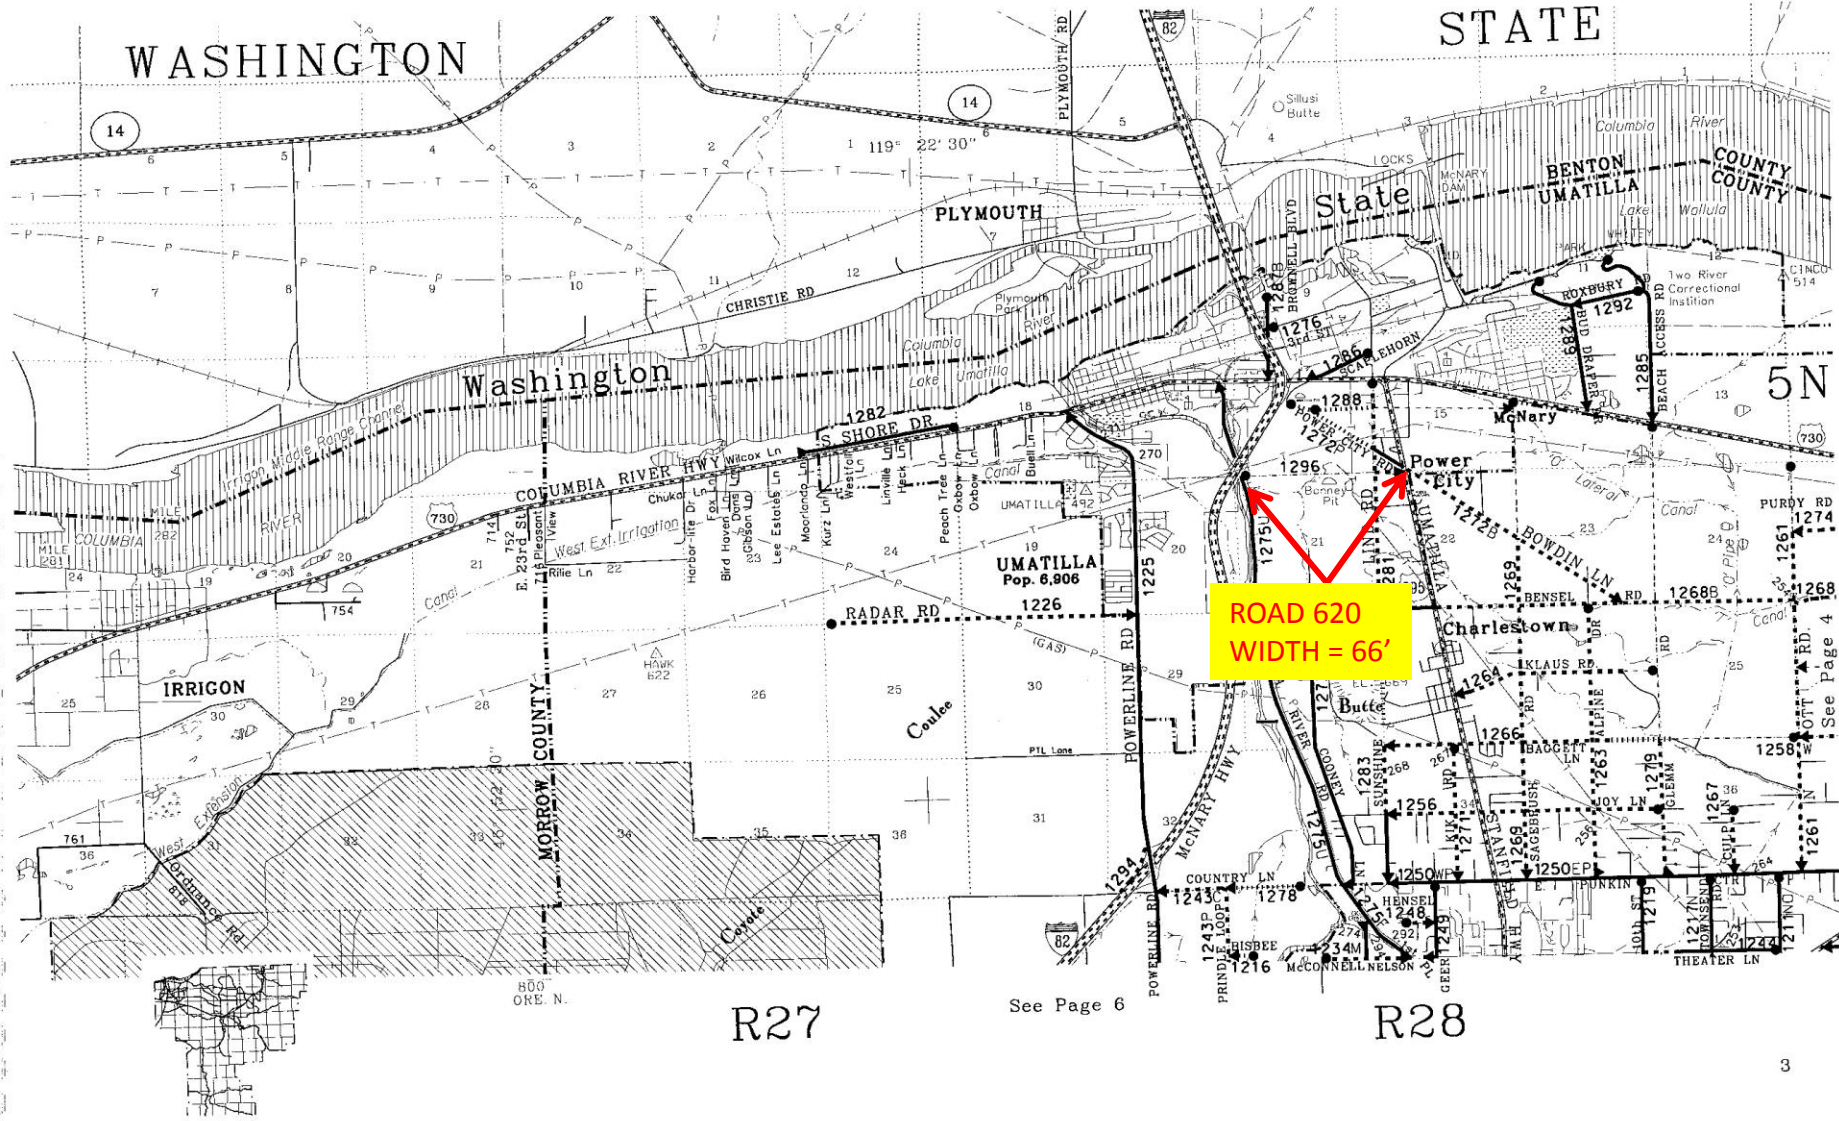

ROAD 620
WIDTH = 66'

R27

See Page 6

R28