

ROAD 225  
WIDTH = 60'


R30

See Page 40

R30 1/2

119° 00' 0"

35

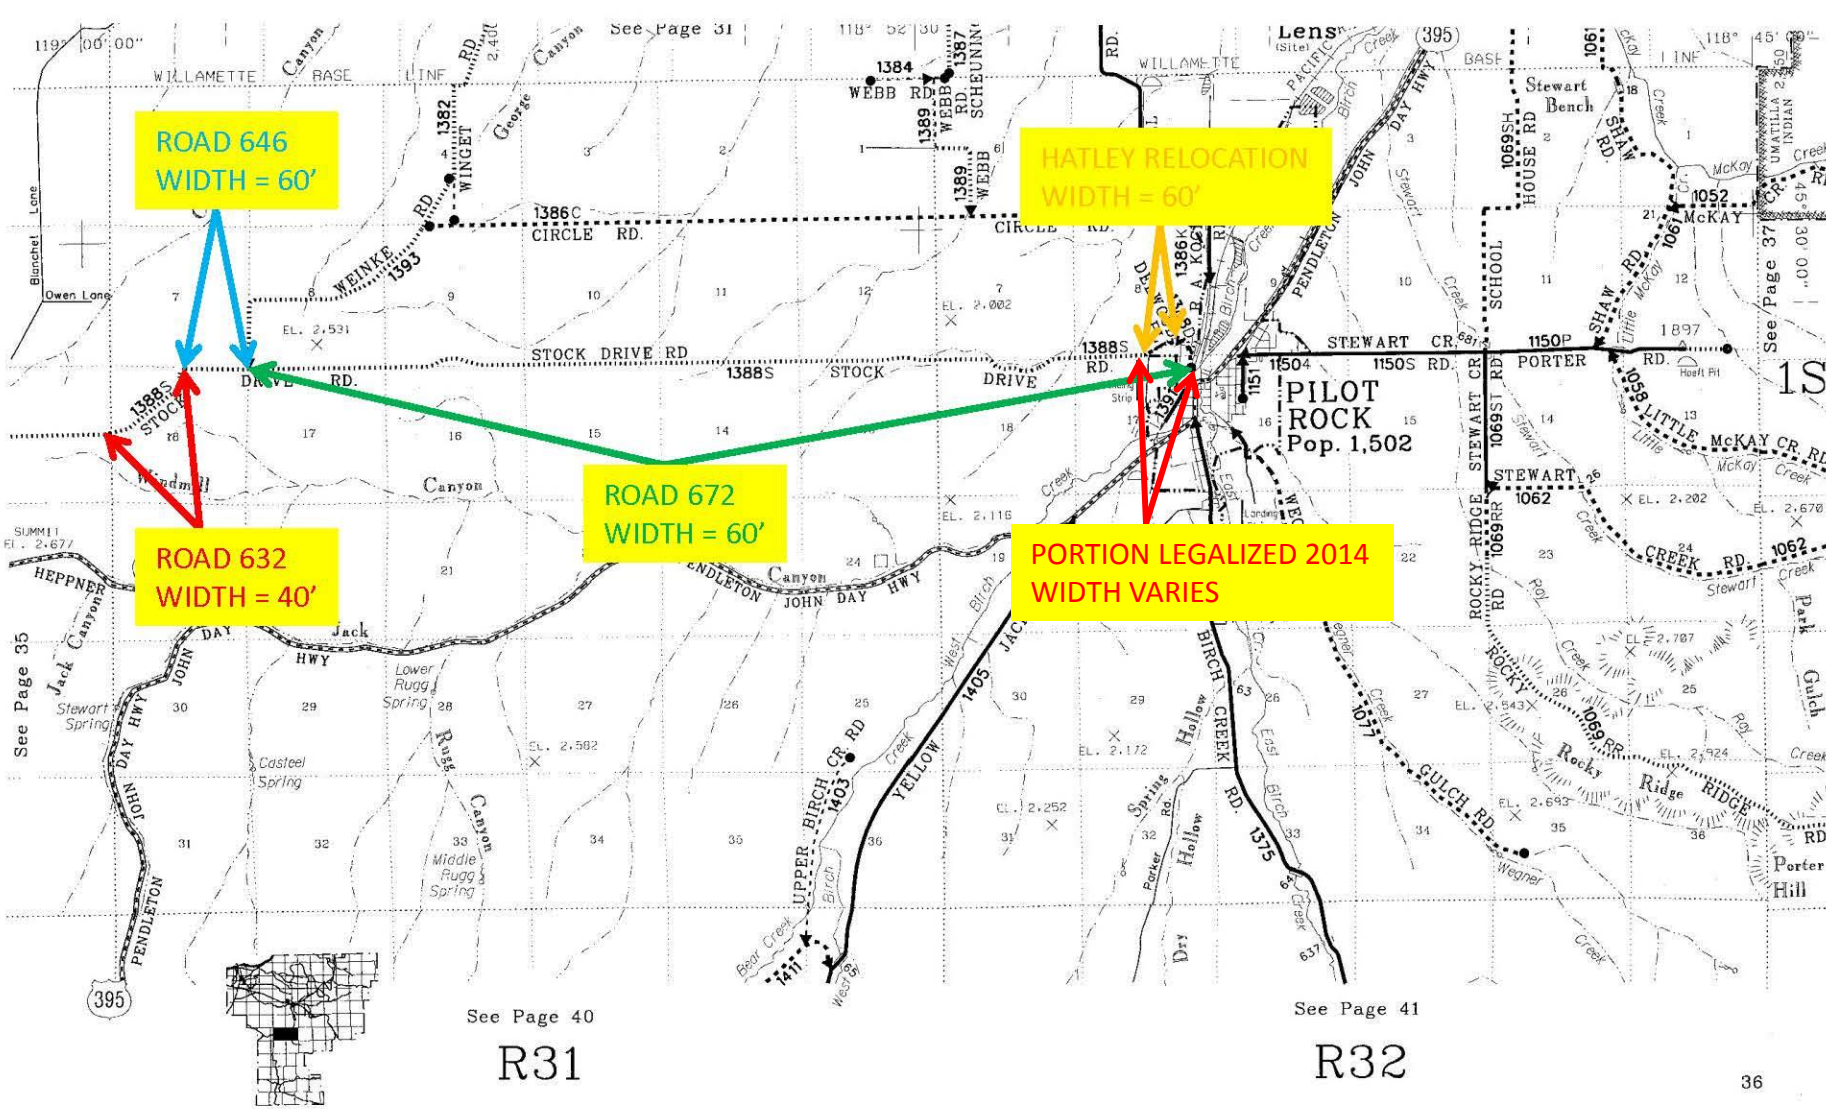

**ROAD 646  
WIDTH = 60'**

**HATLEY RELOCATION  
WIDTH = 60'**

**ROAD 632  
WIDTH = 40'**

**ROAD 672  
WIDTH = 60'**

**PORTION LEGALIZED 2014  
WIDTH VARIES**

See Page 35

See Page 31

See Page 37

See Page 40

See Page 41

R31

R32