


REGISTERED PROFESSIONAL ENGINEER
F. B. Hayes
 OREGON
 DEC. 8, 1919
 F. B. HAYES

HAYES & HARRIS ENGINEERING		
SURVEY FOR CITY OF ATHENA		
VICINITY MAP OF PROPOSED SECOND ST. R.R. CROSSING		
SCALE	DATE	DRAWN BY
1"=100'	3- 10 - 55	W.O.H.

0-1063-B
 4035 19 00

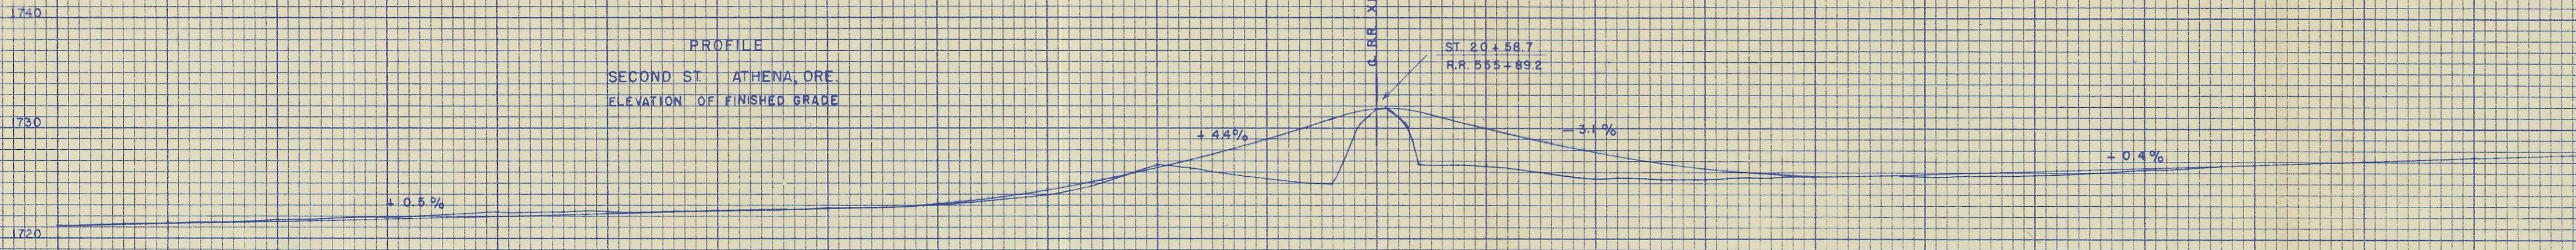


HAYES B. HARRIS ENGINEERING

SURVEY FOR
CITY OF ATHENA

PROFILE OF PROPOSED 2nd ST. CROSSING
OF U.P.R.R. ATHENA, ORE.

SCALE	DATE	DRAWN BY
V. 1"=10', H. 1"=50'	3-10-55	W.O.H.

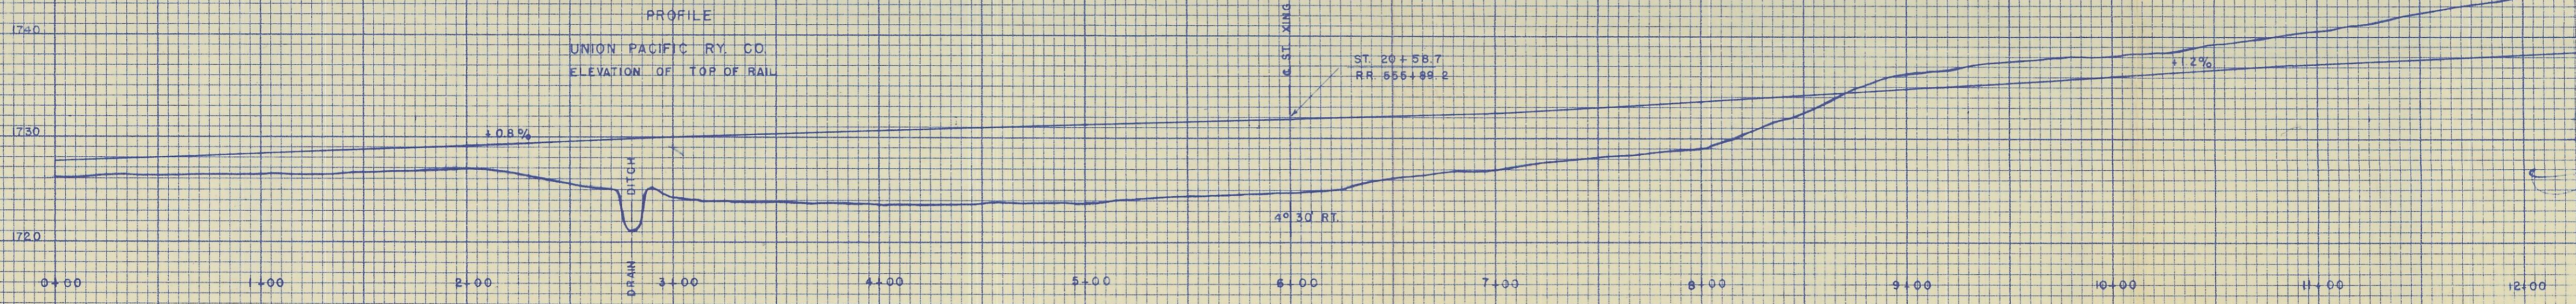

H. B. Harris