


LEGEND

- EXISTING BOUNDARY LINE
- CURBS
- CONCRETE
- 5 X 8 WATER BOX
- CATCH BASIN
- RAILROAD SWITCH
- POWER POLES
- PARKING METERS
- LAMP POLES
- WATER HYDRANTS
- DRINKING FOUNTAIN
- PROPOSED PARKING STALL

GUARD RAIL DETAIL

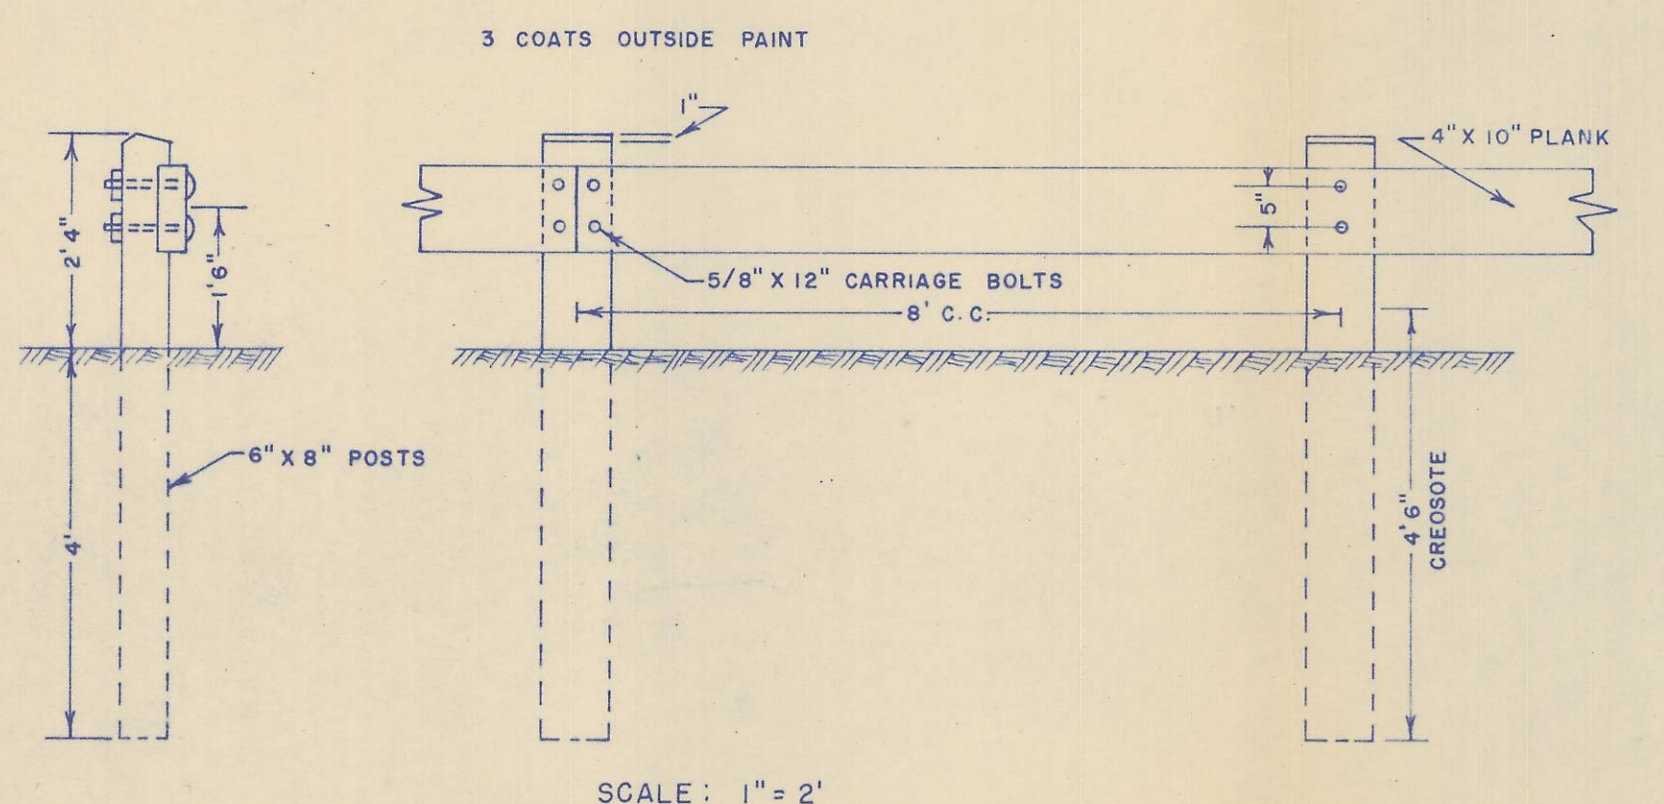

Swanwick

THE CITY OF PENDLETON
OFFICE OF THE CITY ENGINEER

**PARKING LOT
FRAZER & MAIN**

DR BY: <i>G. J. F.</i>	IMPROVEMENT DIST. NO.
CK. BY:	
SCALE: 1" = 20'	DATE: MAR 8, 1955
	DRG. NO.: 376

Q-1285-C

Q-1285-C