



S² SECTION 12, SW⁴ SECTION 7
NEW YORK LIFE INSURANCE CO
W-PE-38

SE⁴ SECTION 12
NEW YORK LIFE INSURANCE CO
W-PE-38A
ANCHOR EASEMENTS

NE⁴ SECTION 13
THOMAS M. COOK
W-PE-39 3.09 ACRES
C/L R/W LENGTH 2693 FEET

SE⁴ SECTION 13
RHODA S. McEWEN
W-PE-40 2.80 ACRES
C/L R/W LENGTH 2436 FEET

NORTHERN PACIFIC RAILWAY CO.
W-PE-40-A
C/L R/W LENGTH 522 FEET

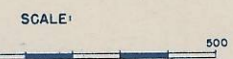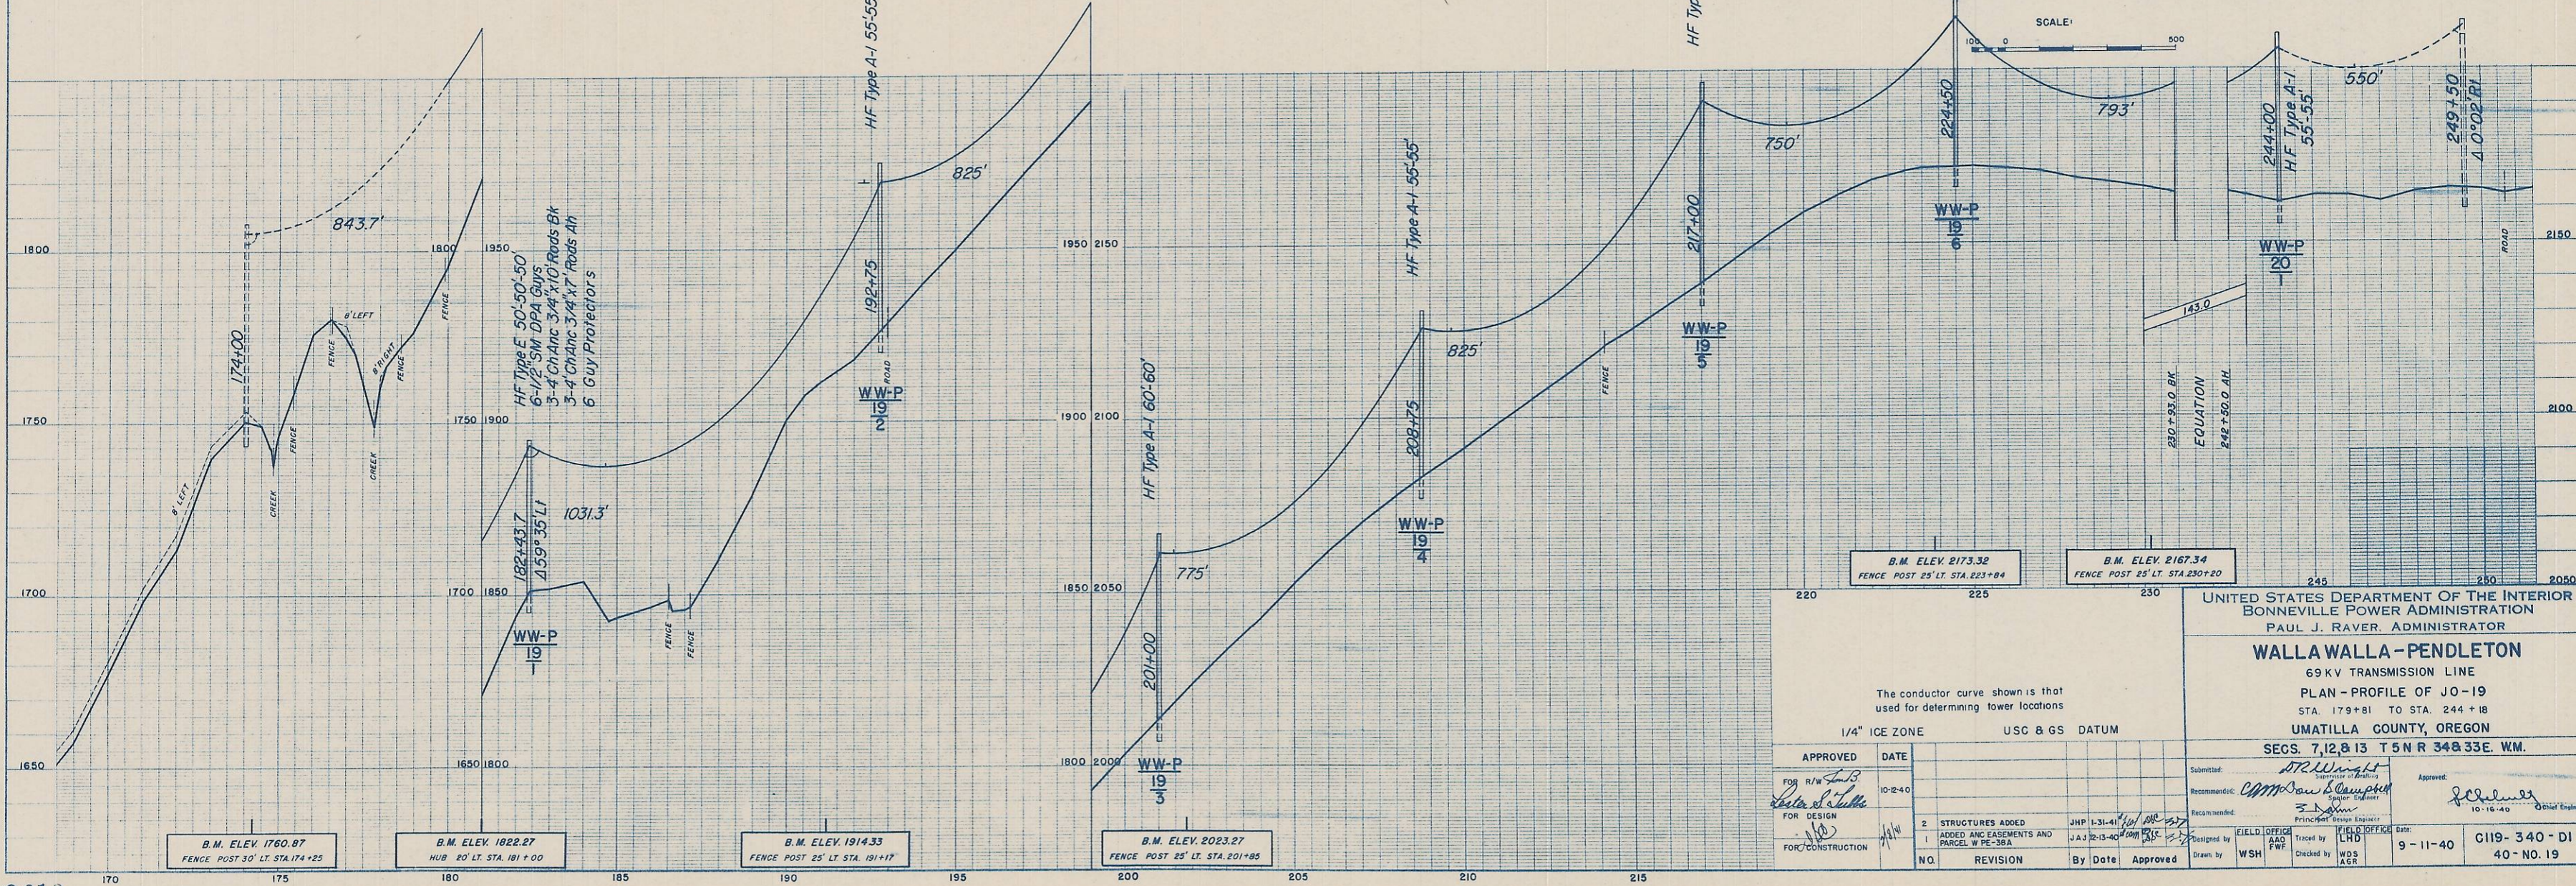

B.M. ELEV. 1760.87
FENCE POST 30' LT. STA. 174+25

B.M. ELEV. 1822.27
HUB 20' LT. STA. 181+00

B.M. ELEV. 1914.33
FENCE POST 25' LT. STA. 191+17

B.M. ELEV. 2023.27
FENCE POST 25' LT. STA. 201+85

B.M. ELEV. 2173.32
FENCE POST 25' LT. STA. 223+84

B.M. ELEV. 2167.34
FENCE POST 25' LT. STA. 230+20

The conductor curve shown is that used for determining tower locations
1/4" ICE ZONE USC & GS DATUM

UNITED STATES DEPARTMENT OF THE INTERIOR
BONNEVILLE POWER ADMINISTRATION
PAUL J. RAYVER, ADMINISTRATOR
WALLA WALLA - PENDLETON
69 KV TRANSMISSION LINE
PLAN - PROFILE OF JO-19
STA. 179+81 TO STA. 244+18
UMATILLA COUNTY, OREGON
SECS. 7, 12, & 13 T 5 N R 34 & 33 E. WM.

APPROVED	DATE	FOR DESIGN	FOR CONSTRUCTION	REVISION	By	Date	Approved
<i>[Signature]</i>	10-2-40	<i>[Signature]</i>	<i>[Signature]</i>	2	JHP	1-31-41	<i>[Signature]</i>
2 STRUCTURES ADDED 1 ADDED ANCHOR EASEMENTS AND PARCEL W-PE-38A				J.A.J. 12-13-40 J.A.J. 12-13-40 J.A.J. 12-13-40			
Recommended by: <i>[Signature]</i> Recommended by: <i>[Signature]</i>				FIELD OFFICE: WSH AAO: FWF Checked by: WDS Date: 9-11-40			

C119-340-D1
40-NO. 19