


LOTS 2,3,5,6,8,9,NW¹NE¹,NE¹SW¹,W²SW¹,NE¹SE¹ & PT. LOT 4
 ALL LESS R.R. R/W - SEC. 31
 PT LOTS 3 & 4 NORTH OF N.P. RY. SEC. 6
 GRACE A. SIEVERS (GRACE SIEVERS RUTTEN)
 W. PE.-60 7.45 ACRES
 C/L R/W LENGTH 6492 FT.
 (SEE INSET SKETCH - MILE 38)

STA. JO/L 1275+40
 POWER LINE EASEMENT
 PACIFIC POWER & LIGHT CO.
 W. PE.-60A

NE¹ SECTION 1
 WALTER A. HOLT ET UX
 W. PE.-61 3.48 ACRES
 C/L R/W LENGTH 3032 FT.

THE OREGON - WASHINGTON
 RR. & NAVIGATION CO.
 W. PE.-61B
 C/L R/W LENGTH 126 FEET

AN IRREGULAR PARCEL IN LOT 3 SEC. 1
 GEORGE A. CUMMINGS ET UX
 W. PE.-62 1.26 ACRES
 C/L R/W LENGTH 1096 FT.
 (SEE INSET SKETCH)

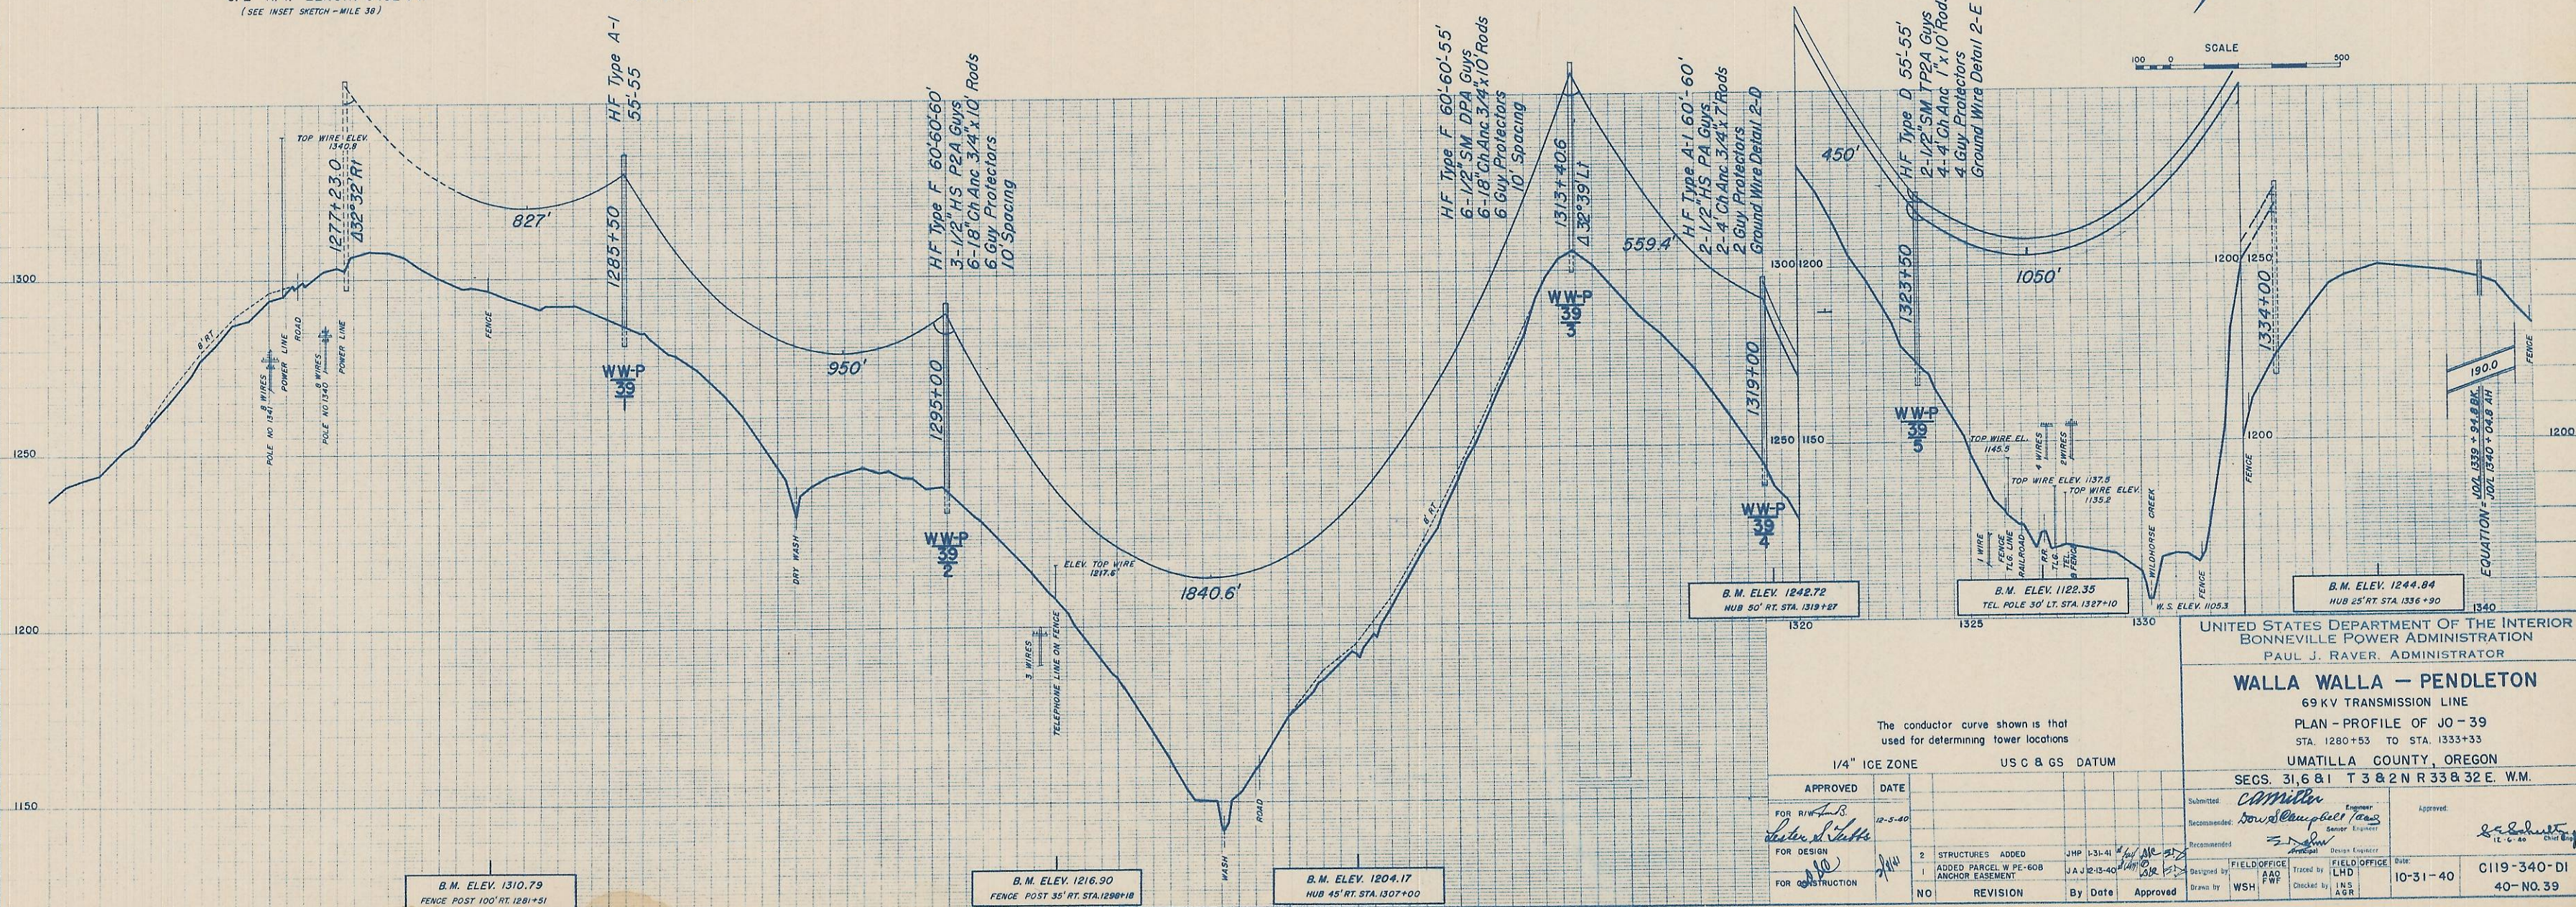

B.M. ELEV. 1310.79
 FENCE POST 100' RT. STA. 1281+51

B.M. ELEV. 1216.90
 FENCE POST 35' RT. STA. 1280+18

B.M. ELEV. 1204.17
 HUB 45' RT. STA. 1307+00

B.M. ELEV. 1242.72
 HUB 50' RT. STA. 1319+27

B.M. ELEV. 1122.35
 TEL. POLE 30' LT. STA. 1327+10

B.M. ELEV. 1244.84
 HUB 25' RT. STA. 1336+90

The conductor curve shown is that used for determining tower locations

1/4" ICE ZONE USC & GS DATUM

APPROVED	DATE	FOR REVISION	DATE
<i>[Signature]</i>	12-5-40	<i>[Signature]</i>	
FOR DESIGN		FOR CONSTRUCTION	

2 STRUCTURES ADDED JHP 1-31-41
 1 ADDED PARCEL W PE-60B ANCHOR EASEMENT JAJ 2-13-40

NO REVISION By Date Approved

Submitted: *[Signature]* Engineer
 Recommended: *[Signature]* Senior Engineer
 Approved: *[Signature]* Chief Engineer

FIELD OFFICE: WSH
 TRACKED BY: LHD
 CHECKED BY: INS AGR

DATE: 10-31-40
 PROJECT: C119-340-D1
 SHEET: 40-NO. 39

UNITED STATES DEPARTMENT OF THE INTERIOR
 BONNEVILLE POWER ADMINISTRATION
 PAUL J. RAVER, ADMINISTRATOR

WALLA WALLA - PENDLETON
 69 KV TRANSMISSION LINE
 PLAN - PROFILE OF JO-39
 STA. 1280+53 TO STA. 1333+33
 UMATILLA COUNTY, OREGON
 SECS. 31, 6 & 1 T 3 & 2 N R 33 & 32 E. W.M.