


This map was prepared for Assessment & Taxation purposes only and was NOT prepared nor is it suitable for legal, engineering or surveying purposes.

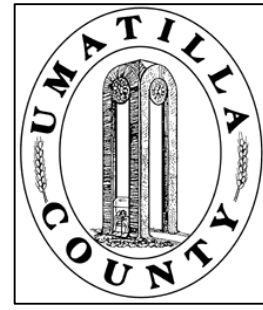

NE1/4 SEC 10 T1N R32E WM UMATILLA COUNTY, OR

SCALE: 1" = 200

1N 32 10A
AERIAL PHOTO NO 4P-6

1/4 Cor.

See Map 1N 32 10AB


See Map 1N 32

3 2
10 11

CANCELLED
TL 200

16-19

16-36

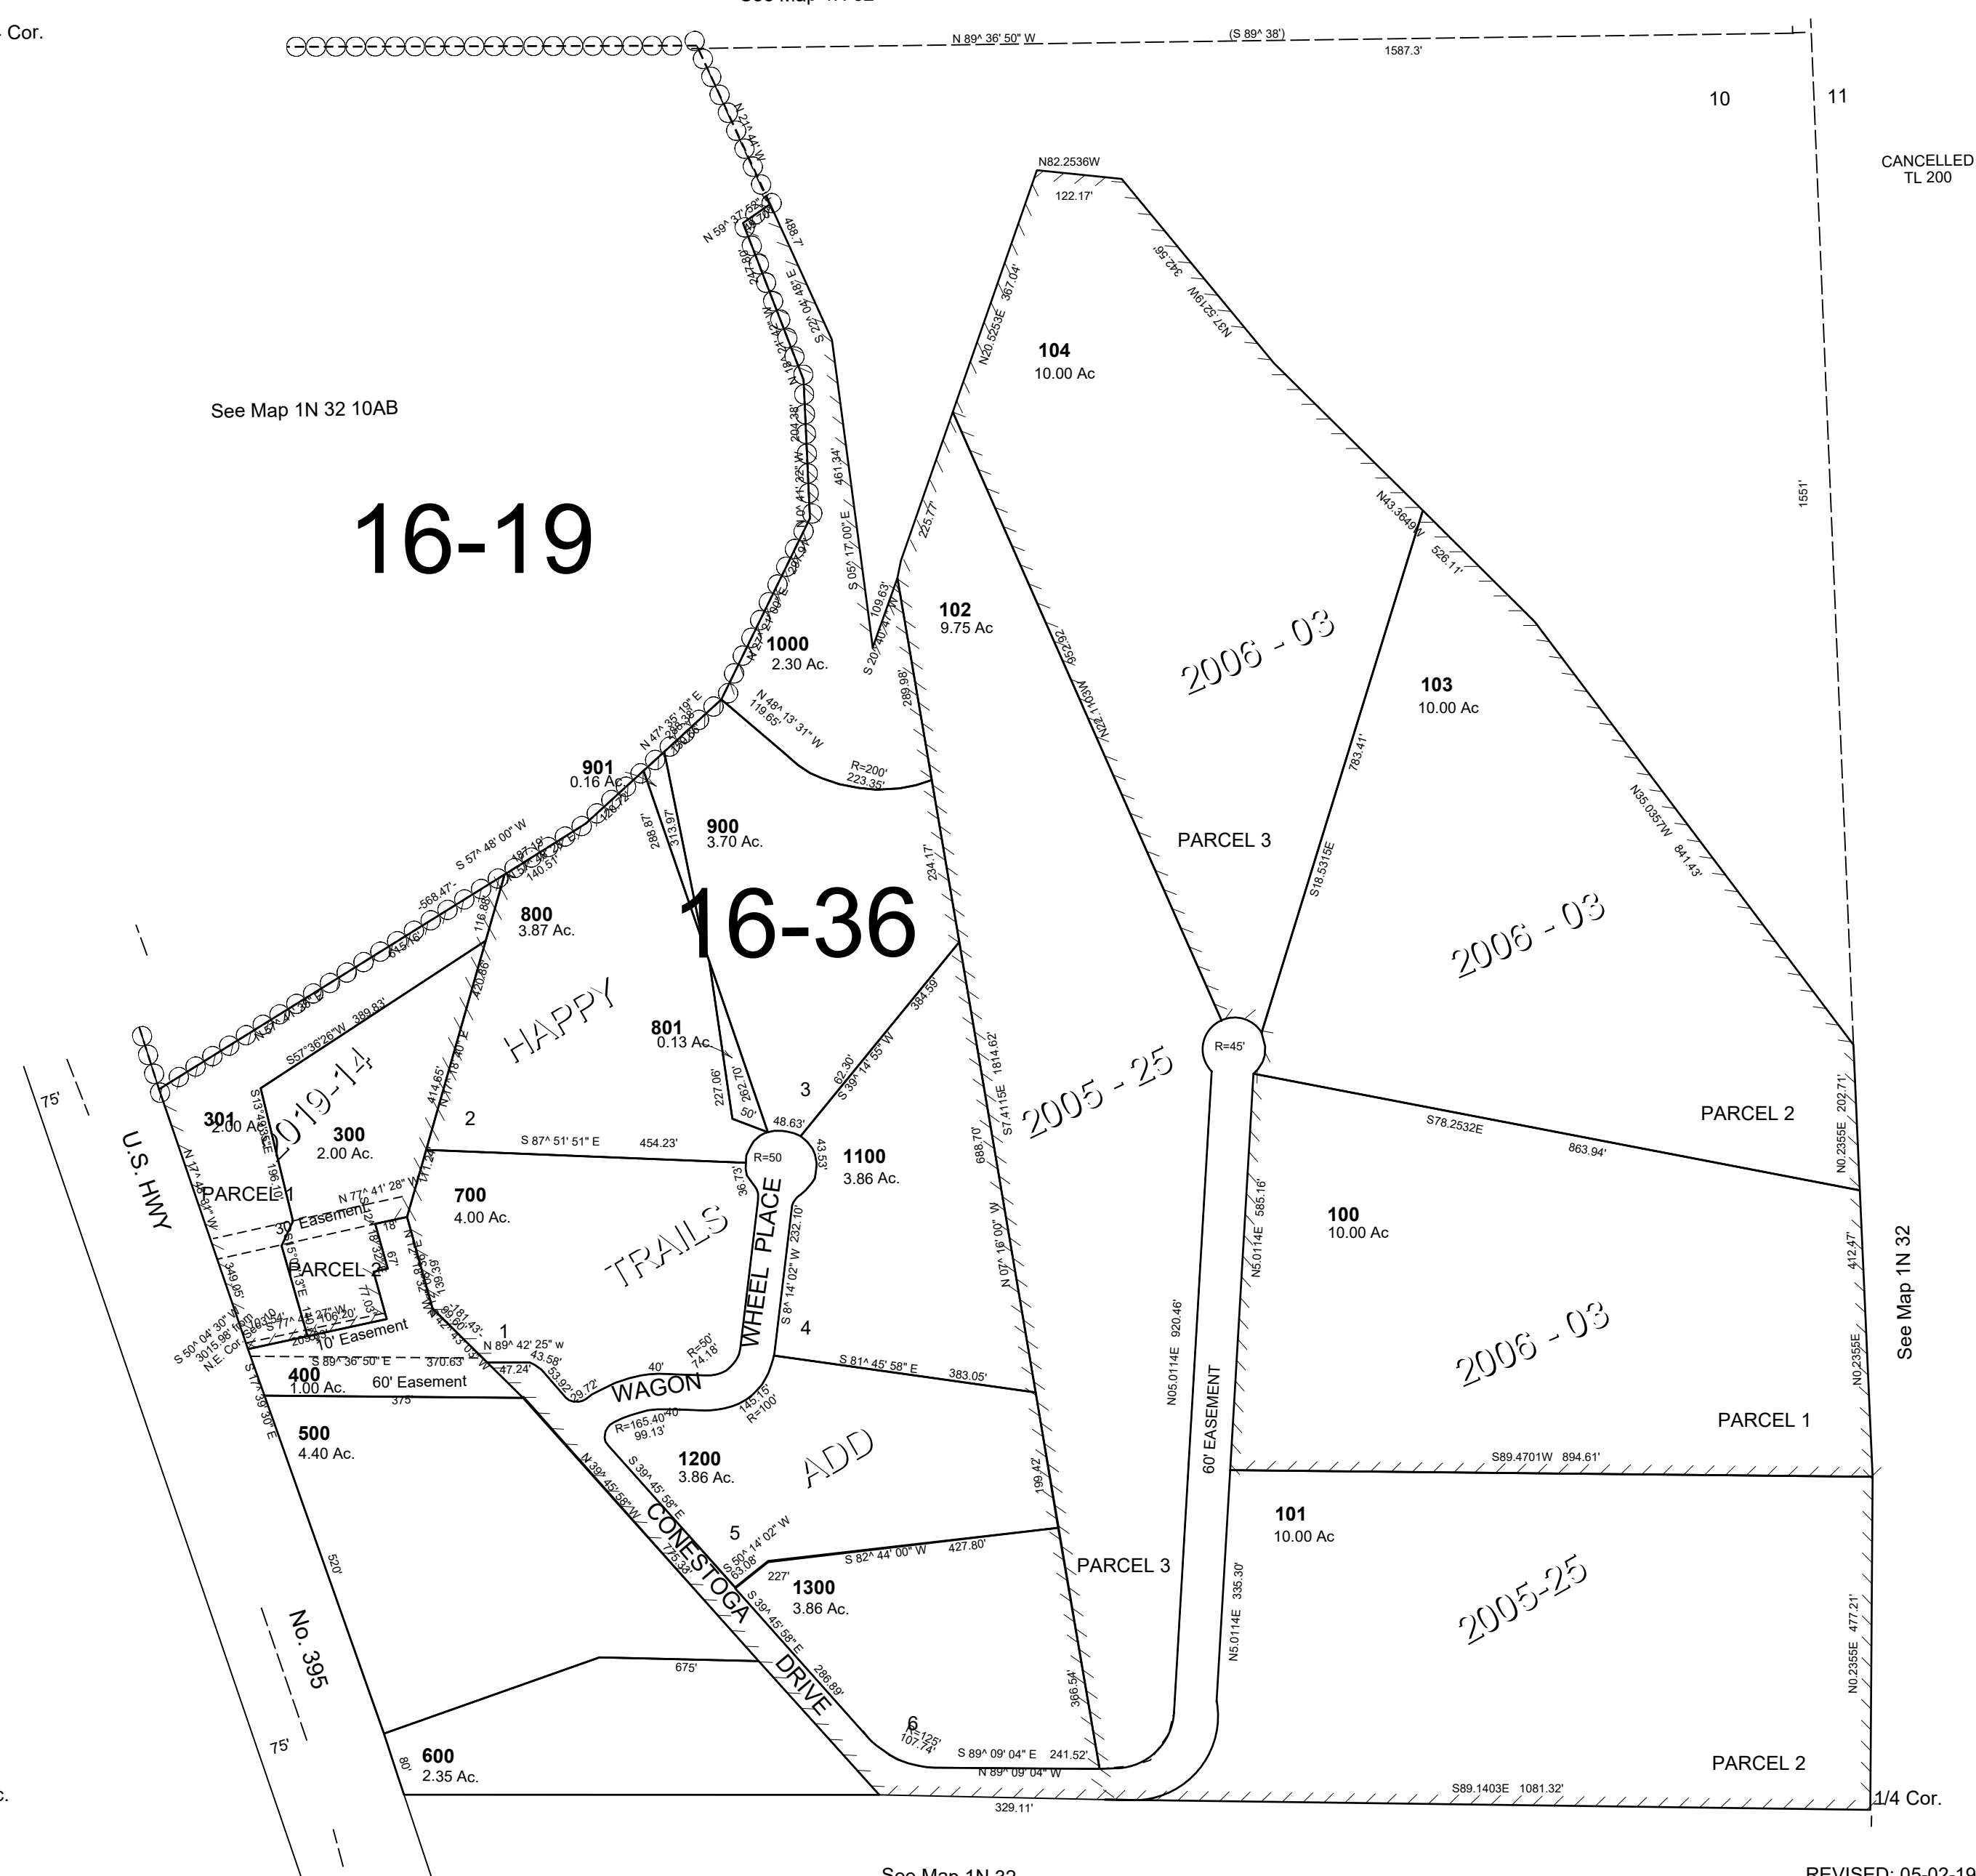

Ctr. Sec.

See Map 1N 32

REVISED: 05-02-19

1N 32 10A