


This map was prepared for Assessment & Taxation purposes only and was NOT prepared nor is it suitable for legal, engineering or surveying purposes.

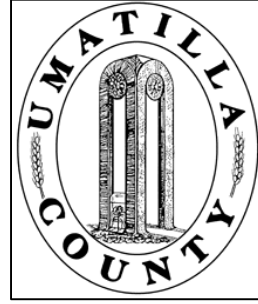


SEC 16 T1S R32E WM UMATILLA COUNTY

SCALE: 1" = 100'

1S3216

Aerial Photo NZ-7P-70

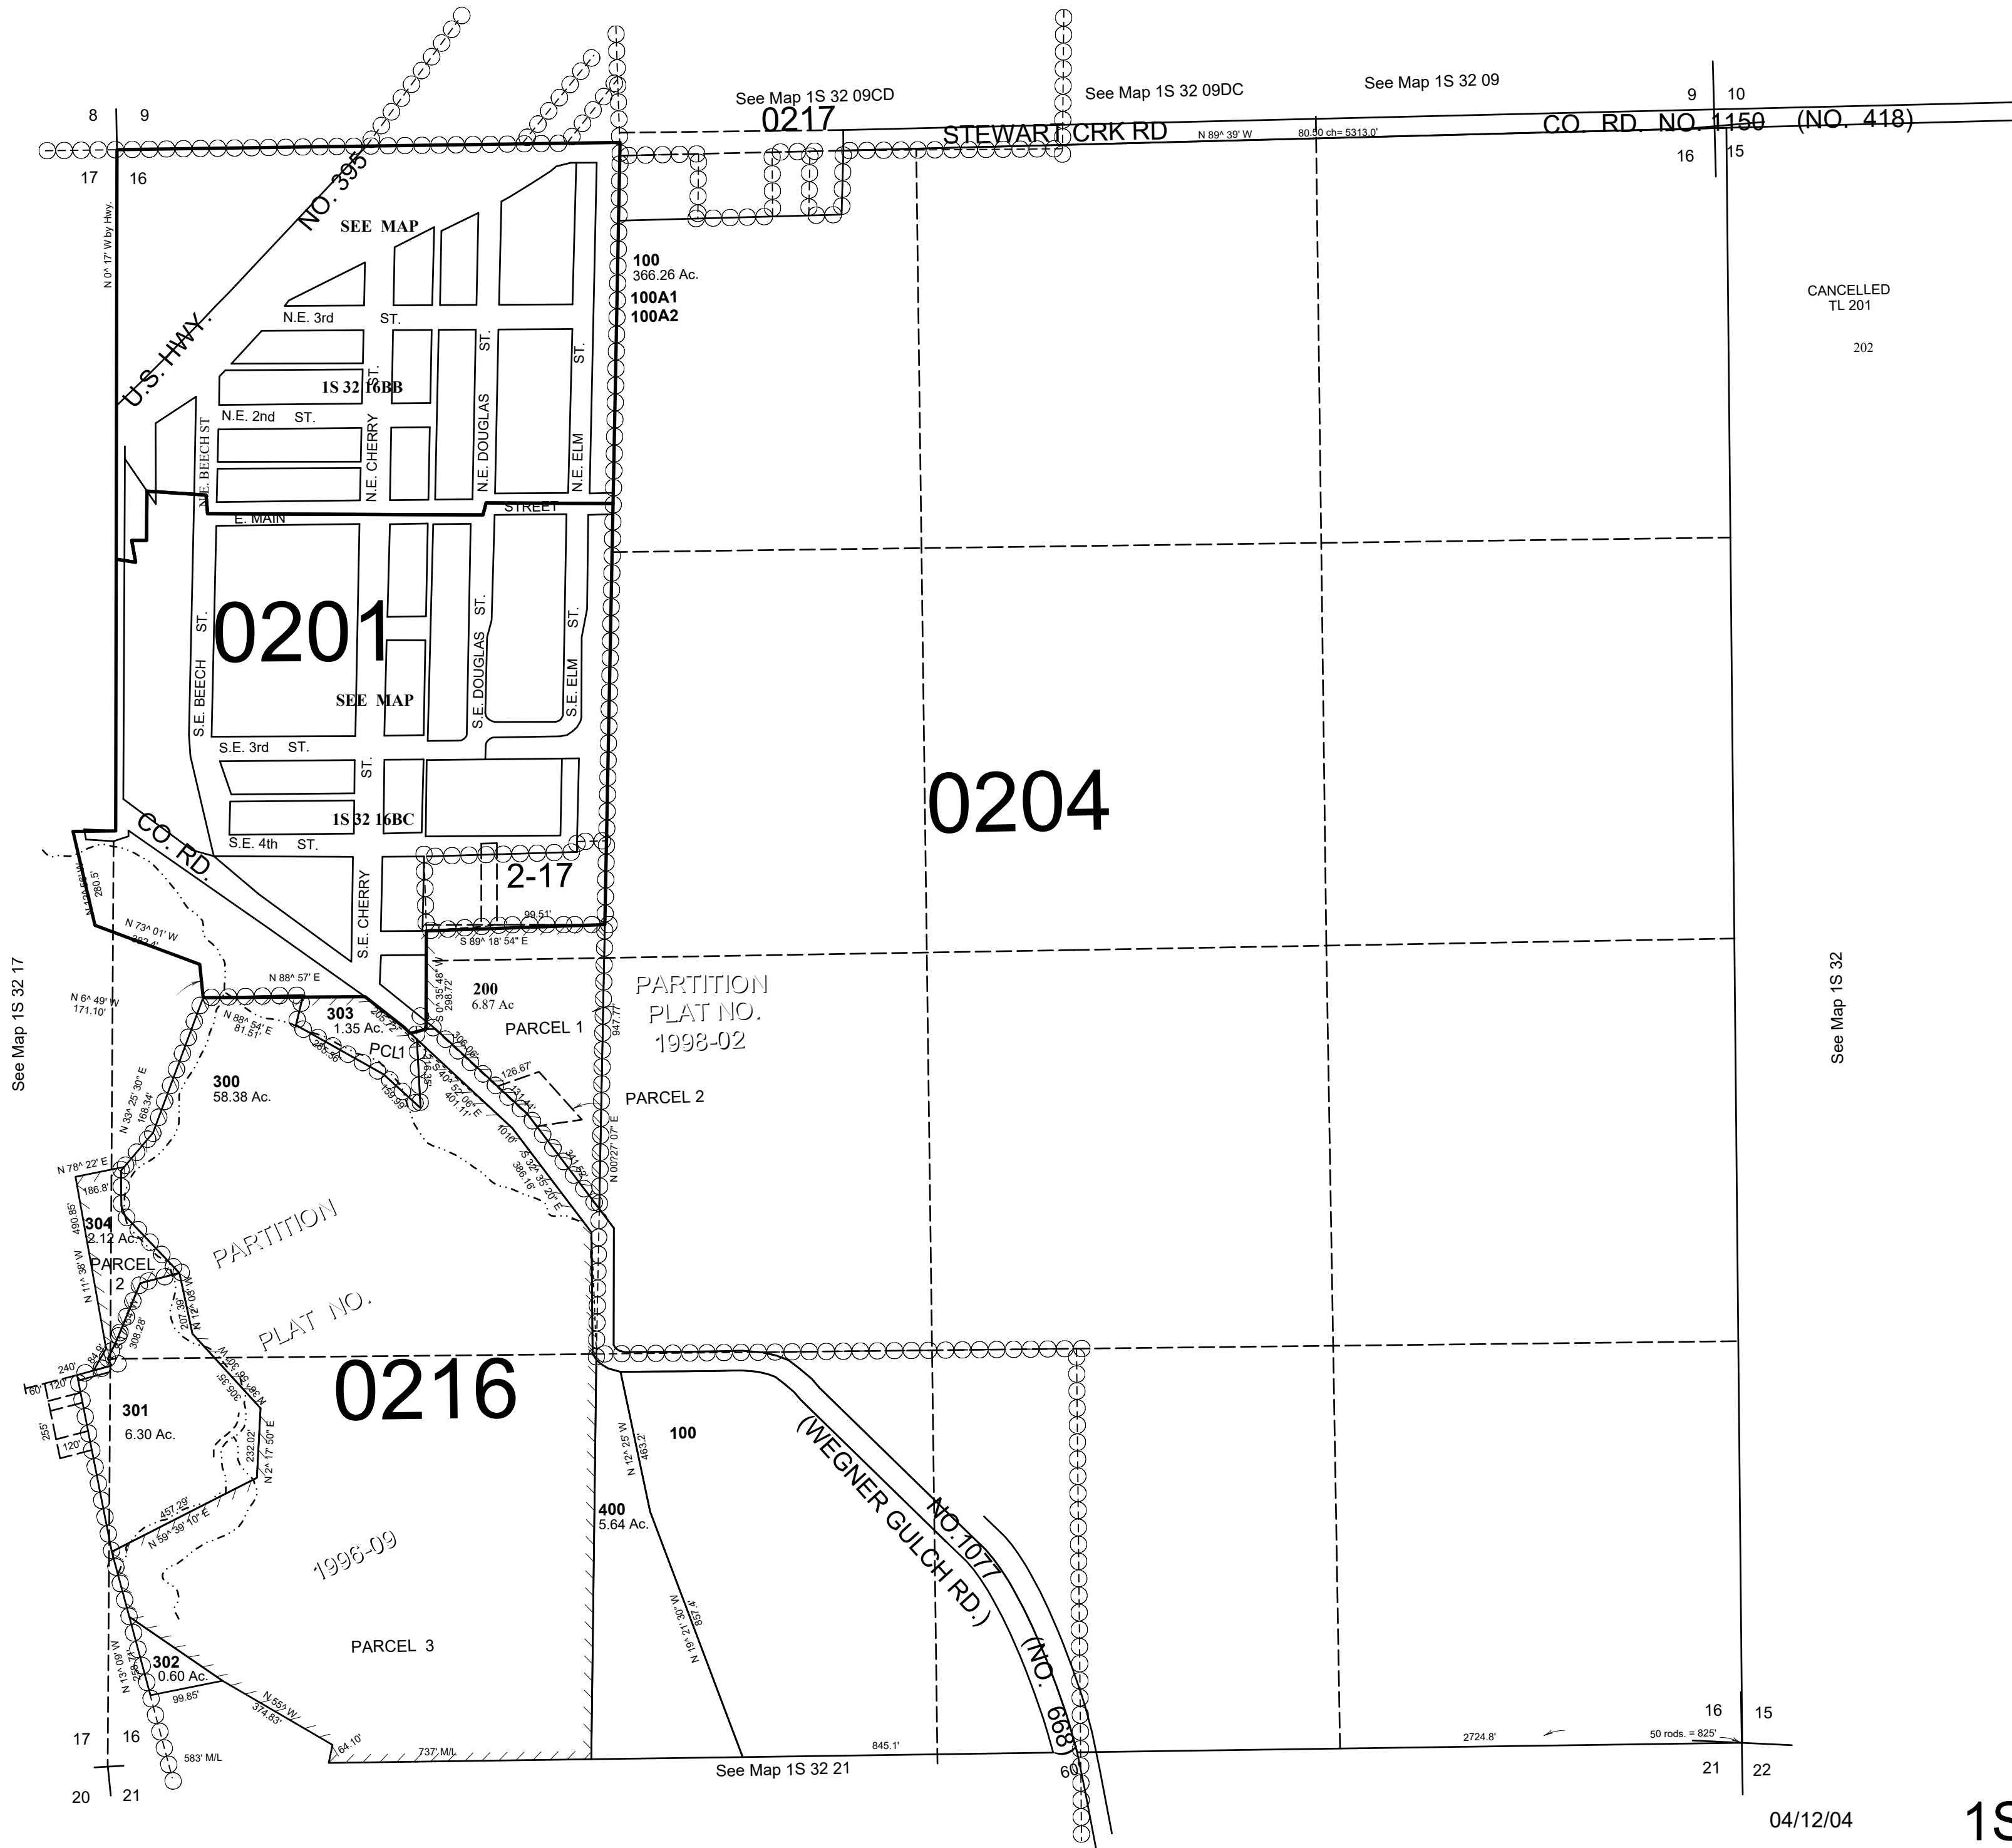

CANCELLED
TL 201
202

See Map 1S 32

04/12/04

1S3216