

SHEET NO.1

SW 1/4 SW 1/4 SEC 10 T2N R32E WM

UMATILLA COUNTY

SCALE 1" = 100'

Pendleton


This map was prepared for Assessment & Taxation purposes only and was NOT prepared nor is it suitable for legal, engineering or surveying purposes.

Cancelled Tax Lots

101	900	1270	2000	3101
201	901	1280	2100	4001
300	1000	1290	2201	4101
301	1100	1300	2301	5203
400	1200	1401	2400	5302
500	1201	1402	2500	6000
600	1230	1600	2600	
700	1240	1700	2601	
800	1250	1800	2701	
801	1260	1900	3000	

See Map 2N 32 10CB

SHEET NO.1 2N 32 10CC

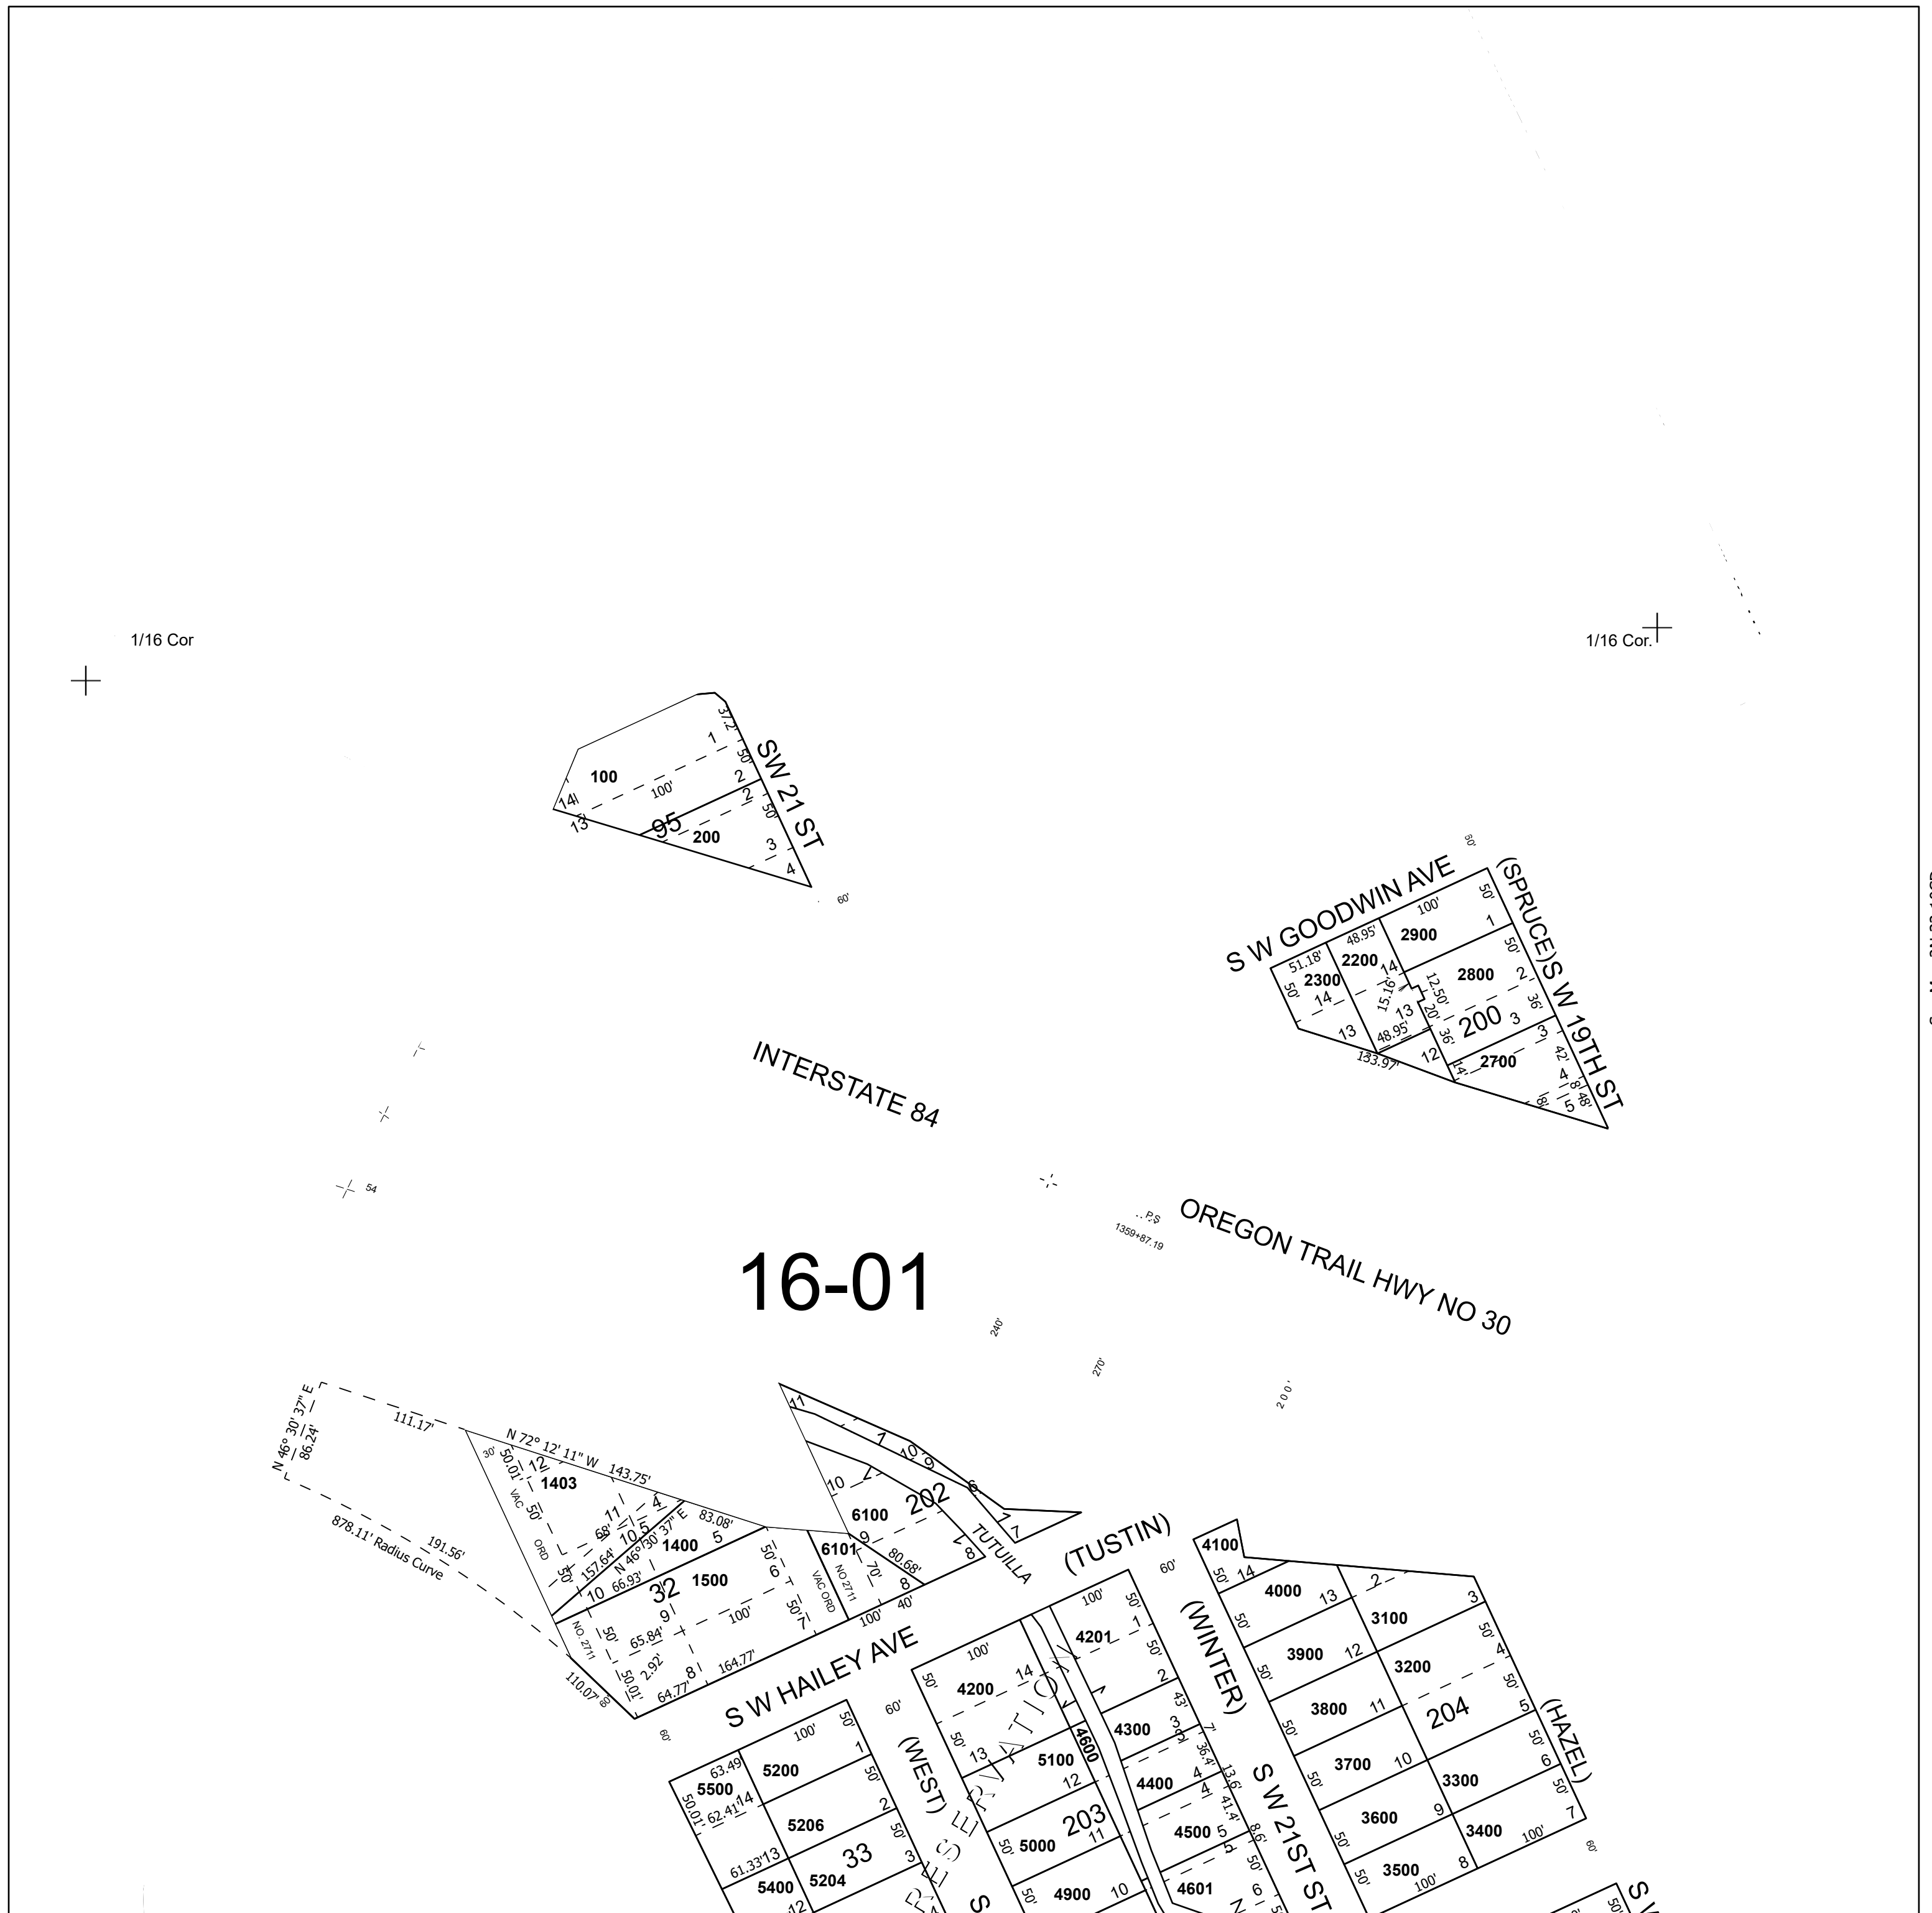

See Map 2N 32 10

See Map 2N 32 10CD

SHEET NO.2

SW 1/4 SW 1/4 SEC 10 T2N R32E WM

UMATILLA COUNTY

SCALE 1" = 100'

Pendleton


SHEET NO.2 2N 32 10CC

This map was prepared for Assessment & Taxation purposes only and was NOT prepared nor is it suitable for legal, engineering or surveying purposes.

Cancelled Tax Lots

101	900	1270	2000	3101
201	901	1280	2100	4001
300	1000	1290	2201	4101
301	1100	1300	2301	5203
400	1200	1401	2400	5302
500	1201	1402	2500	6000
600	1230	1600	2600	
700	1240	1700	2601	
800	1250	1800	2701	
801	1260	1900	3000	

See Map 2N 32 10CB

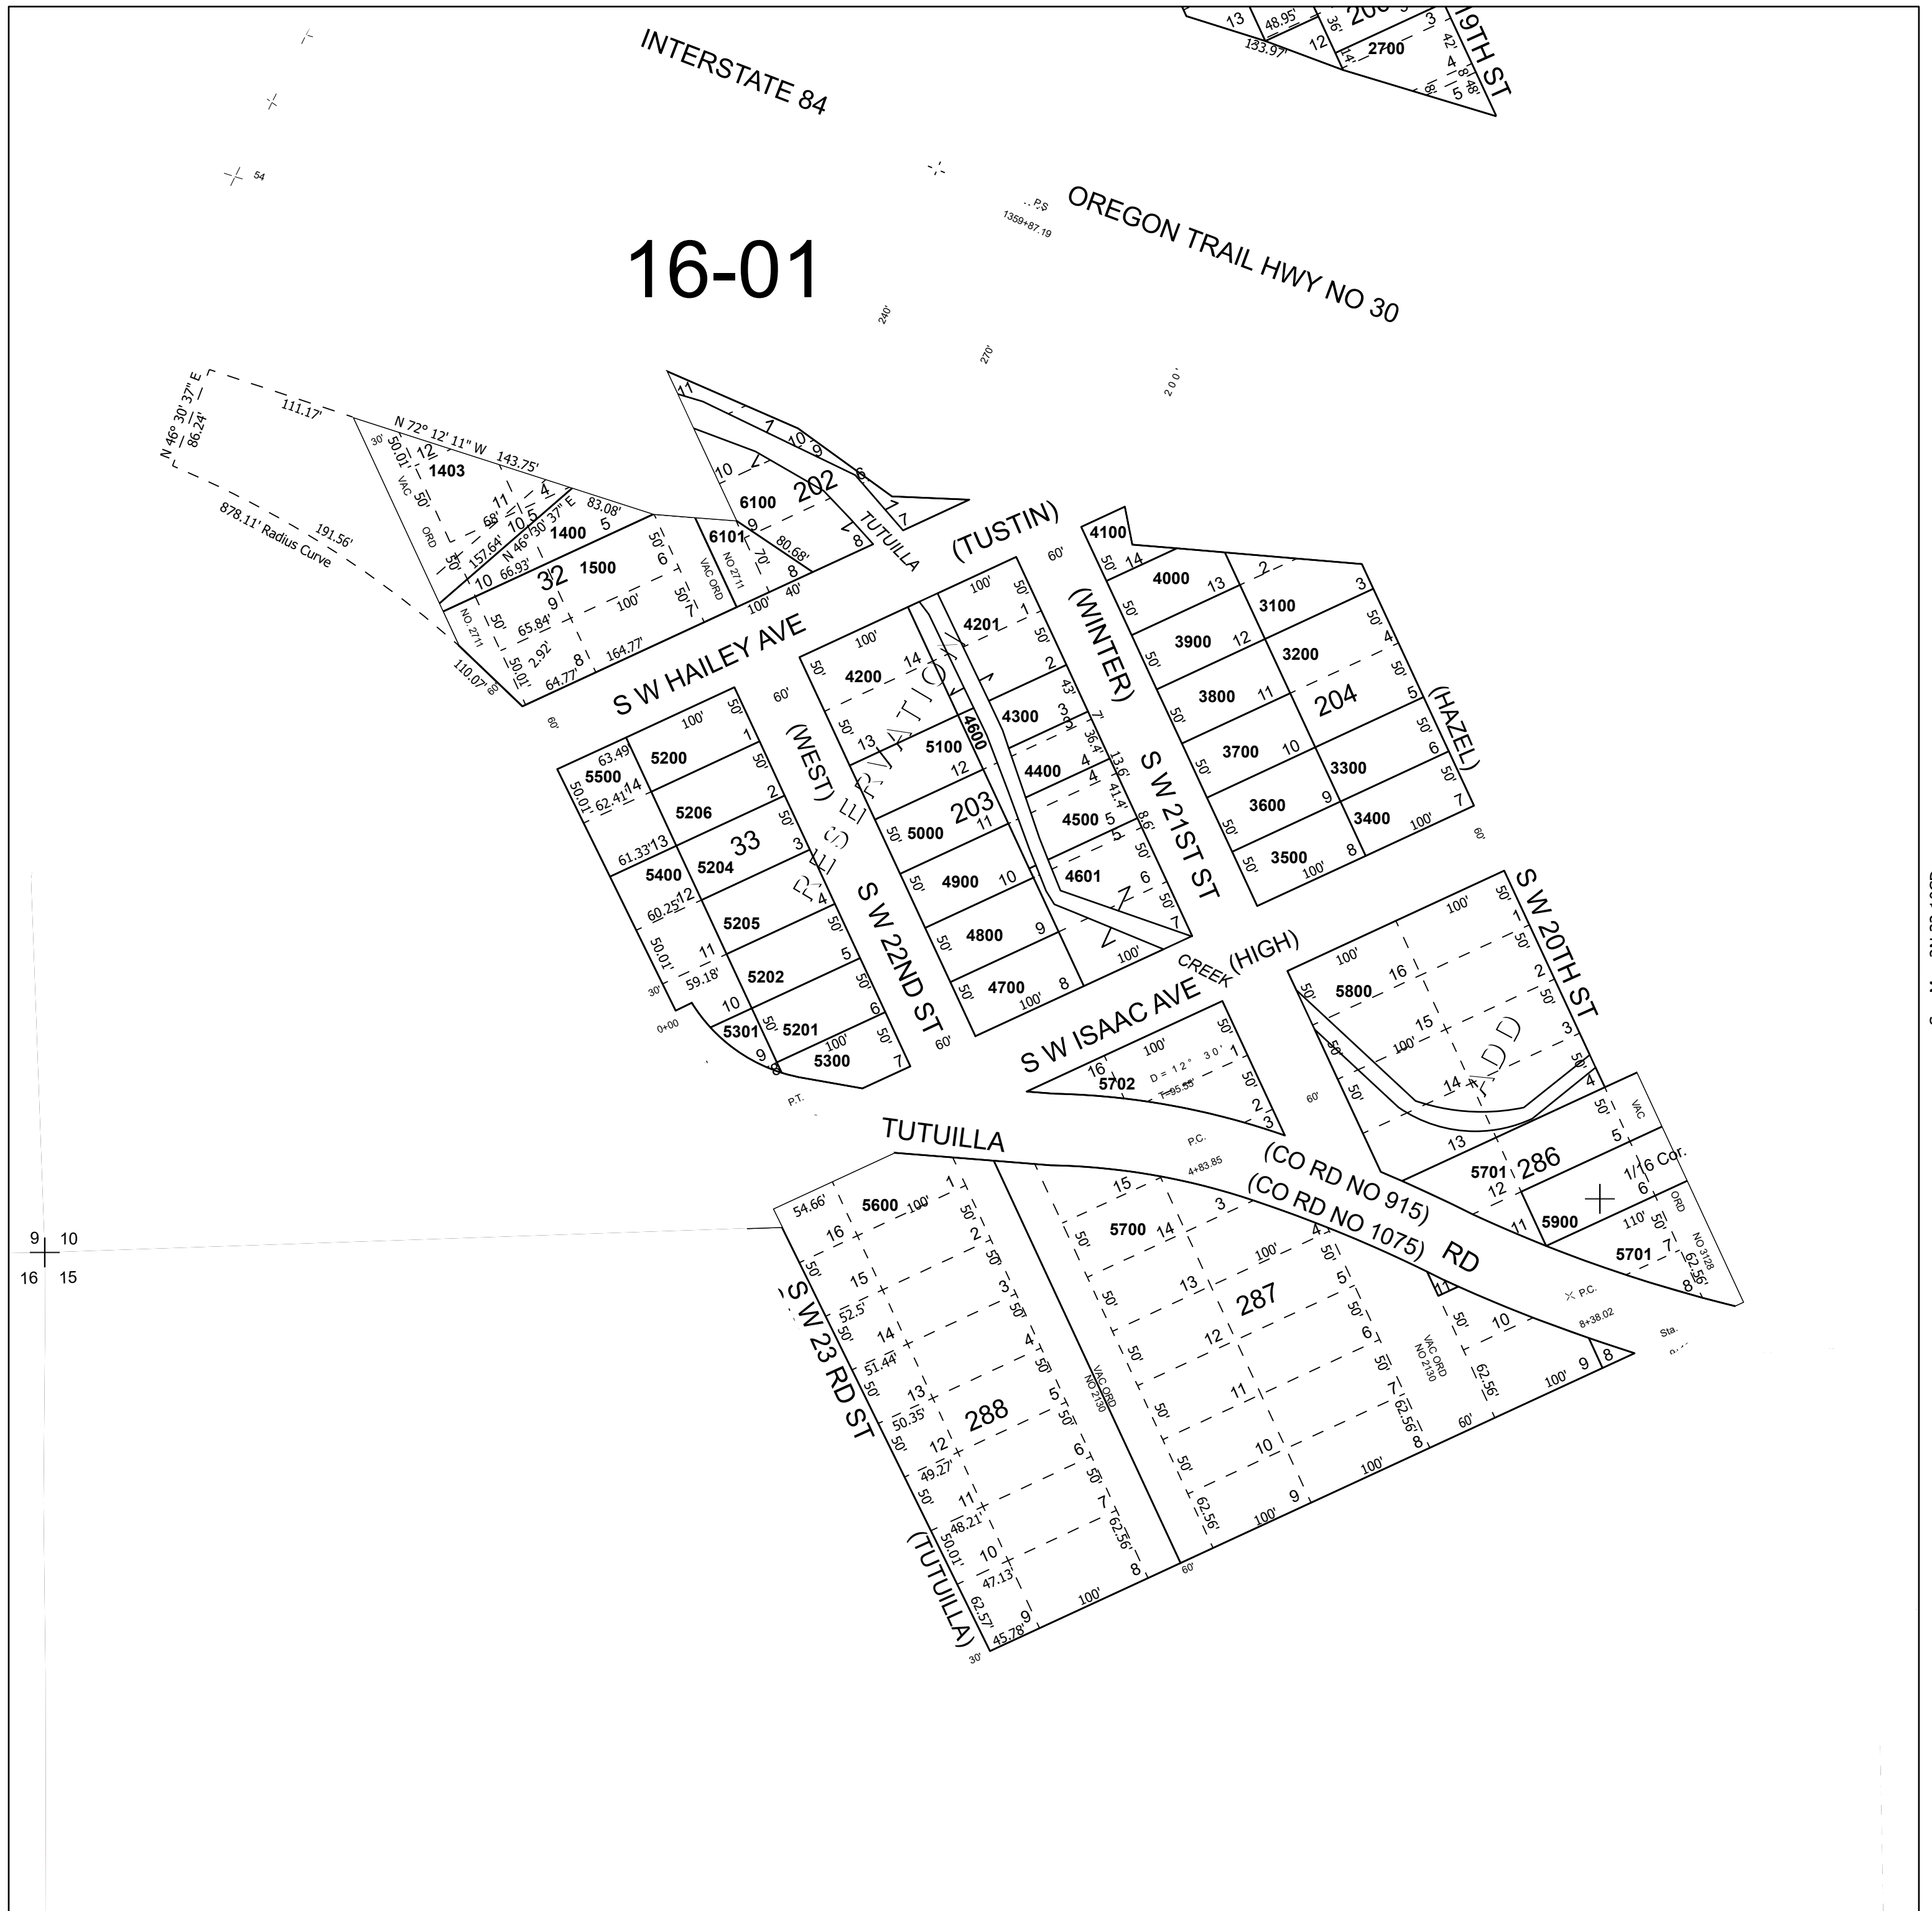

See Map 2N 32 10

See Map 2N 32 10CD