


This map was prepared for Assessment & Taxation purposes only and was NOT prepared nor is it suitable for legal, engineering or surveying purposes.

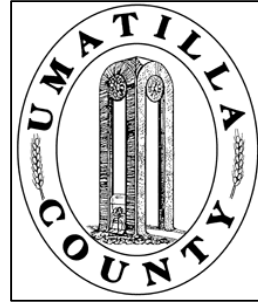


SW1/4 NW1/4 SEC 11 T 2 N R 32 E WM UMATILLA COUNTY

SCALE: 1" = 100'

2N3211BC

AERIAL PHOTO NO 4P-103

PENDLETON
Reservation Add Blk 72,
73, 178-182, G

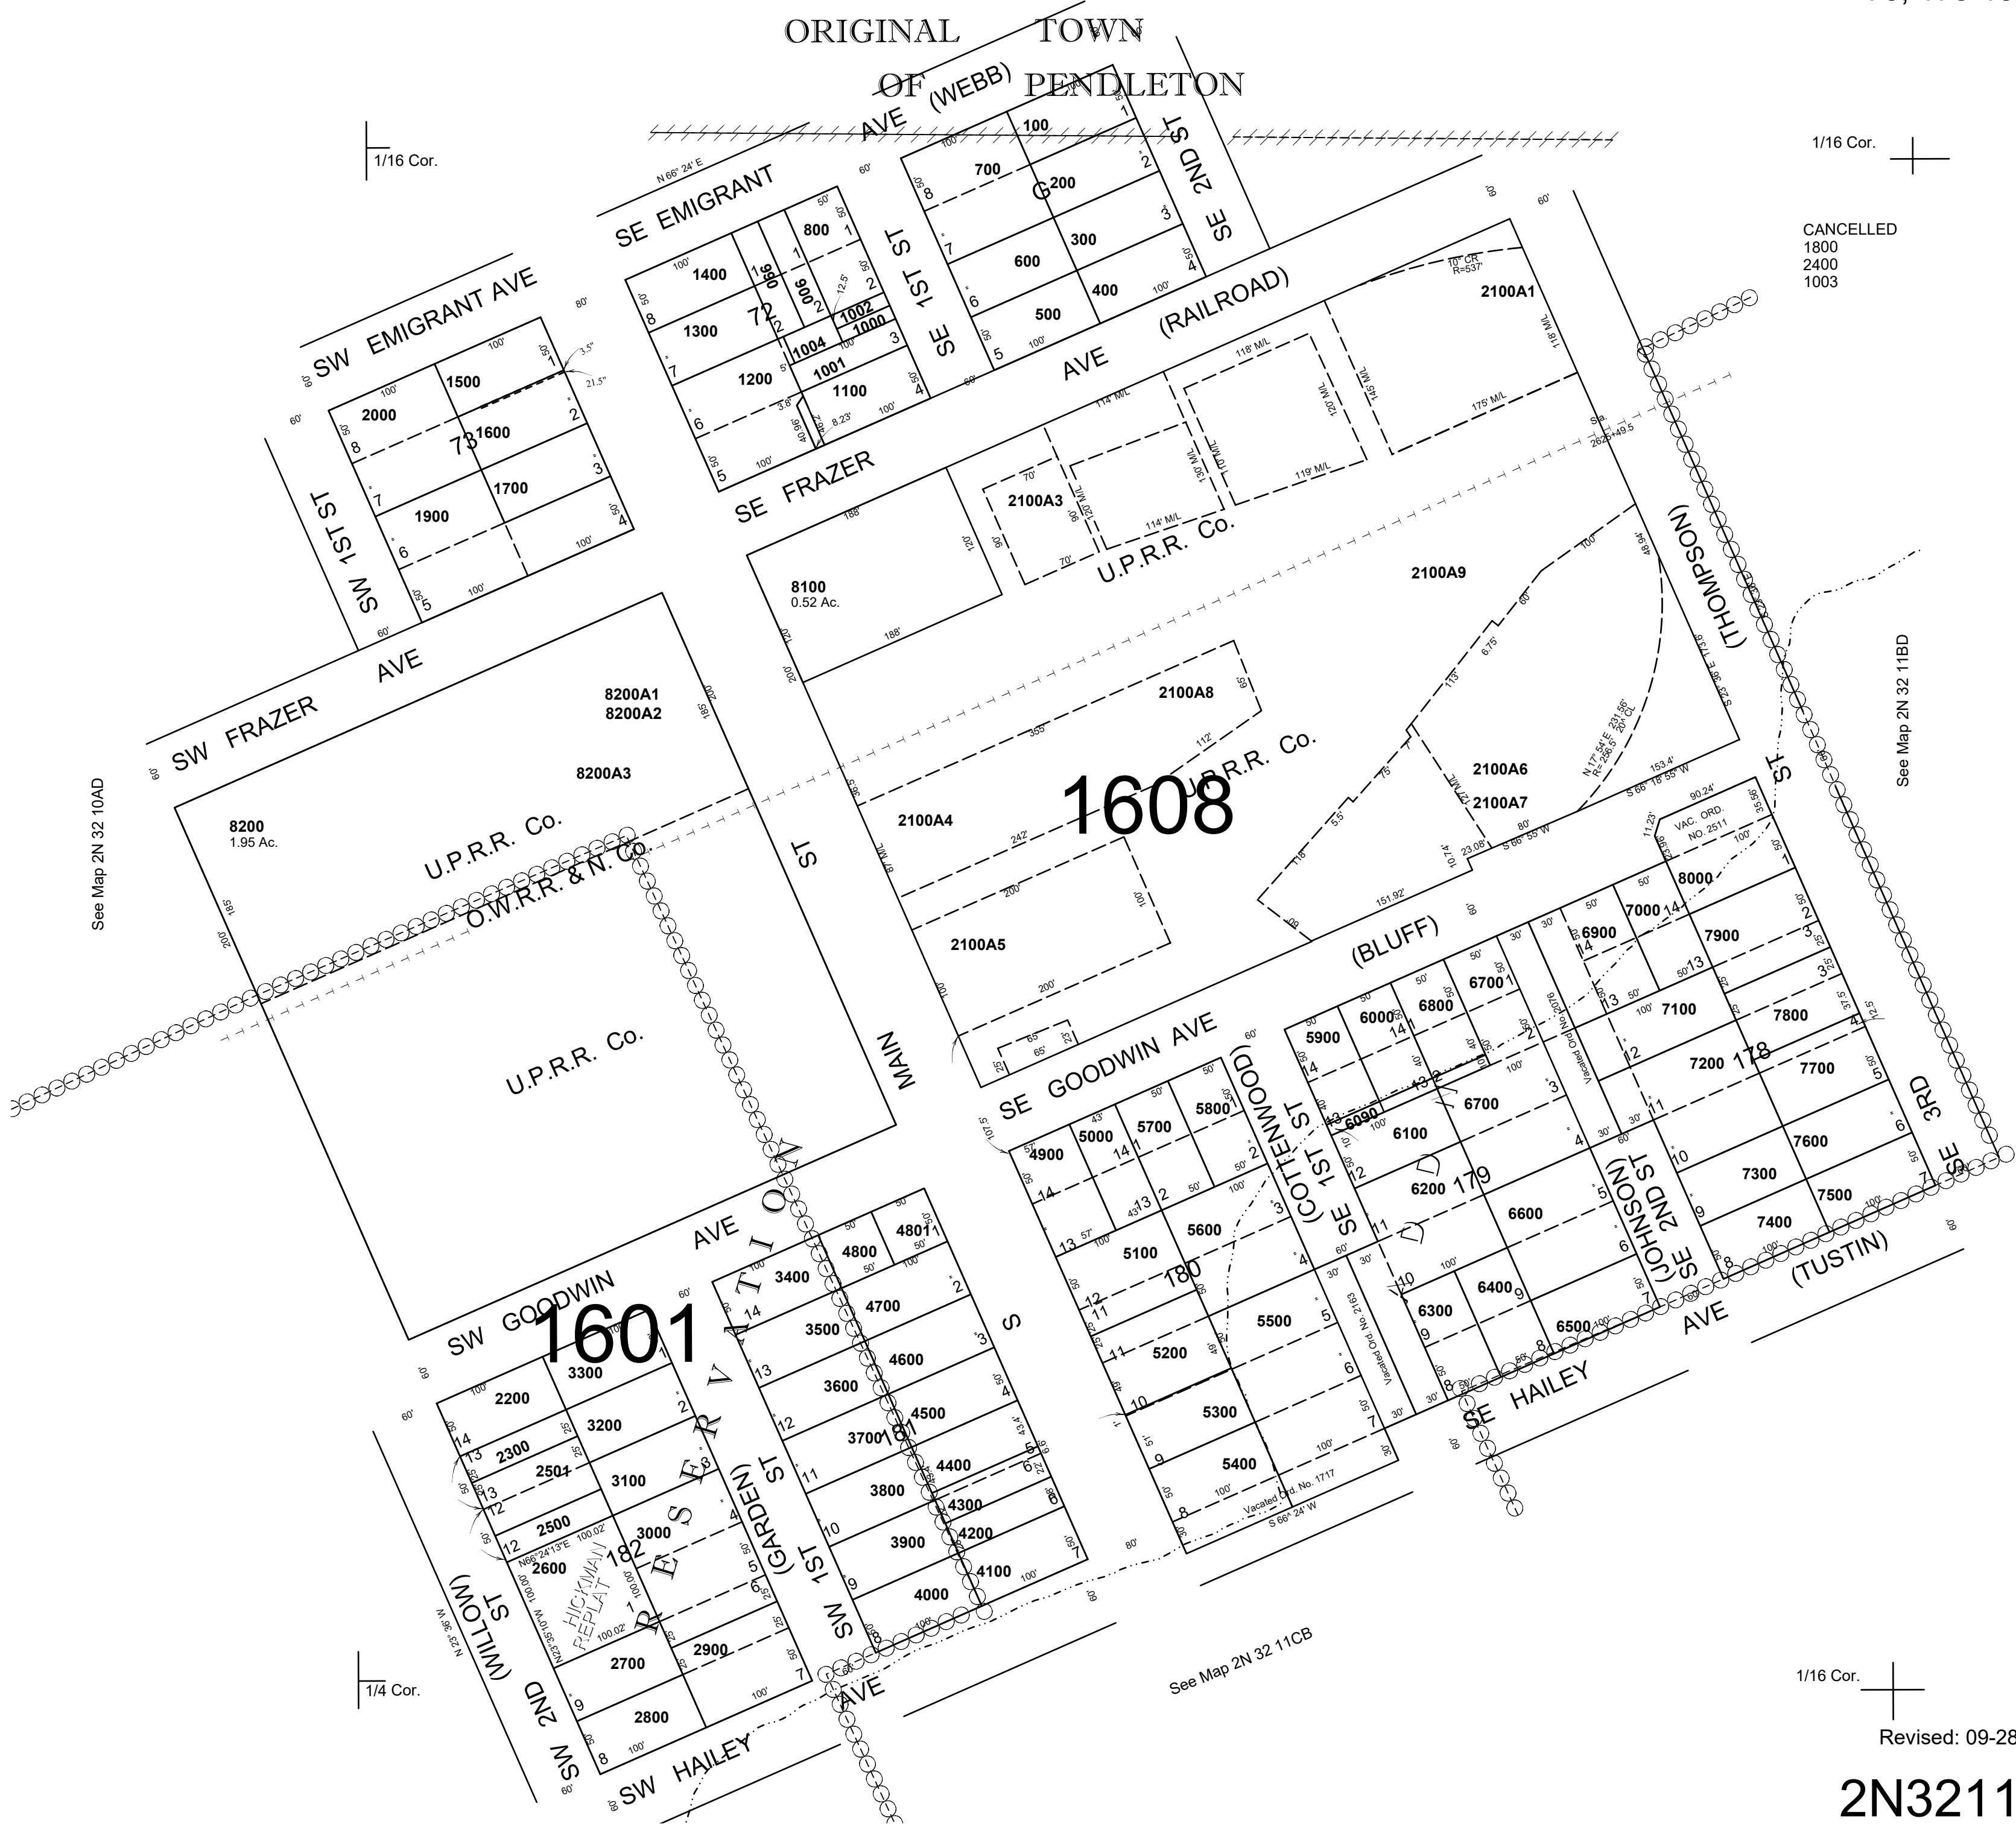

CANCELLED
1800
2400
1003

Revised: 09-28-2021

2N3211BC