

SHEET NO.1

SE 1/4 SE 1/4 SEC 15 T2N R32E WM

UMATILLA COUNTY

SCALE 1" = 100'

Pendleton


SHEET NO.1 2N 32 15DD

This map was prepared for Assessment & Taxation purposes only and was NOT prepared nor is it suitable for legal, engineering or surveying purposes.

Cancelled Tax Lots

100	4500
800	
900	
1000	
1100	
1300	
1400	
1500	
1600	
1700	

See Map 2N 32 15

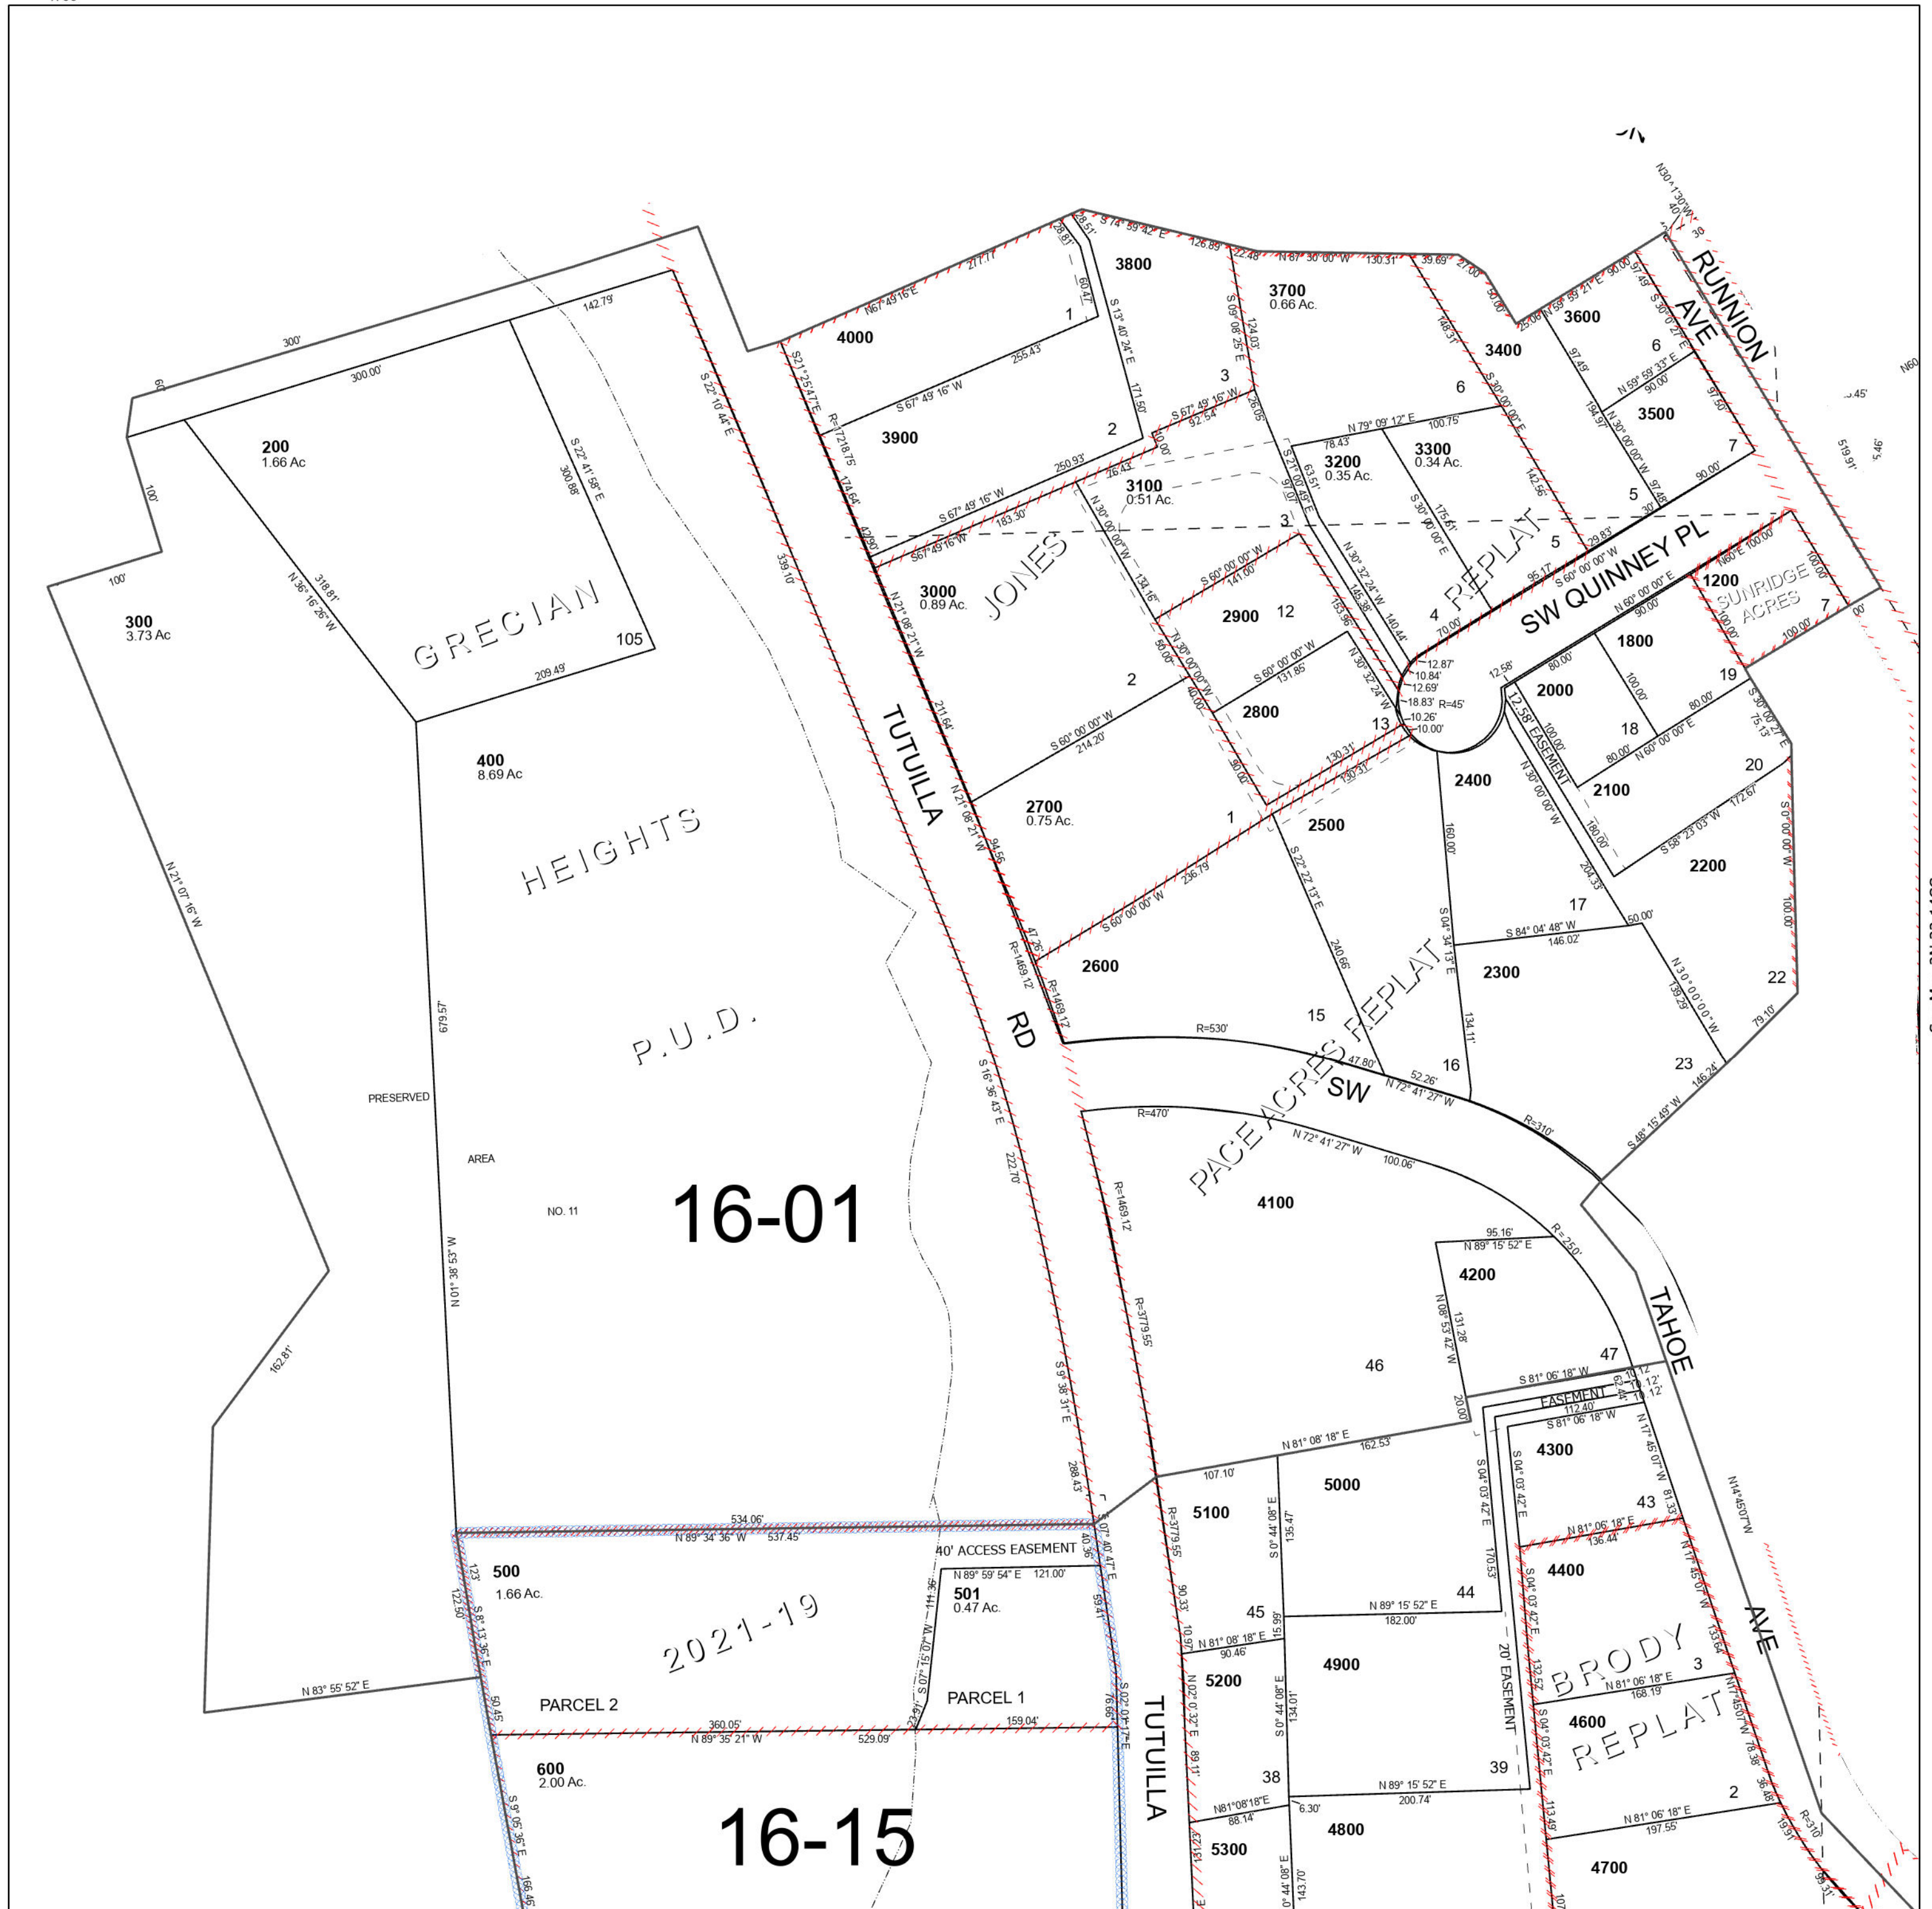

See Map 2N 32 15

See Map 2N 32 14CC

Revised 10/11/2023

See Map 2N 32

SHEET NO.1 2N 32 15DD

SHEET NO.2

SE 1/4 SE 1/4 SEC 15 T2N R32E WM

UMATILLA COUNTY

SCALE 1" = 100'

Pendleton


This map was prepared for Assessment & Taxation purposes only and was NOT prepared nor is it suitable for legal, engineering or surveying purposes.

Cancelled Tax Lots

100	4500
800	
900	
1000	
1100	
1300	
1400	
1500	
1600	
1700	

See Map 2N 32 15

SHEET NO.2 2N 32 15DD

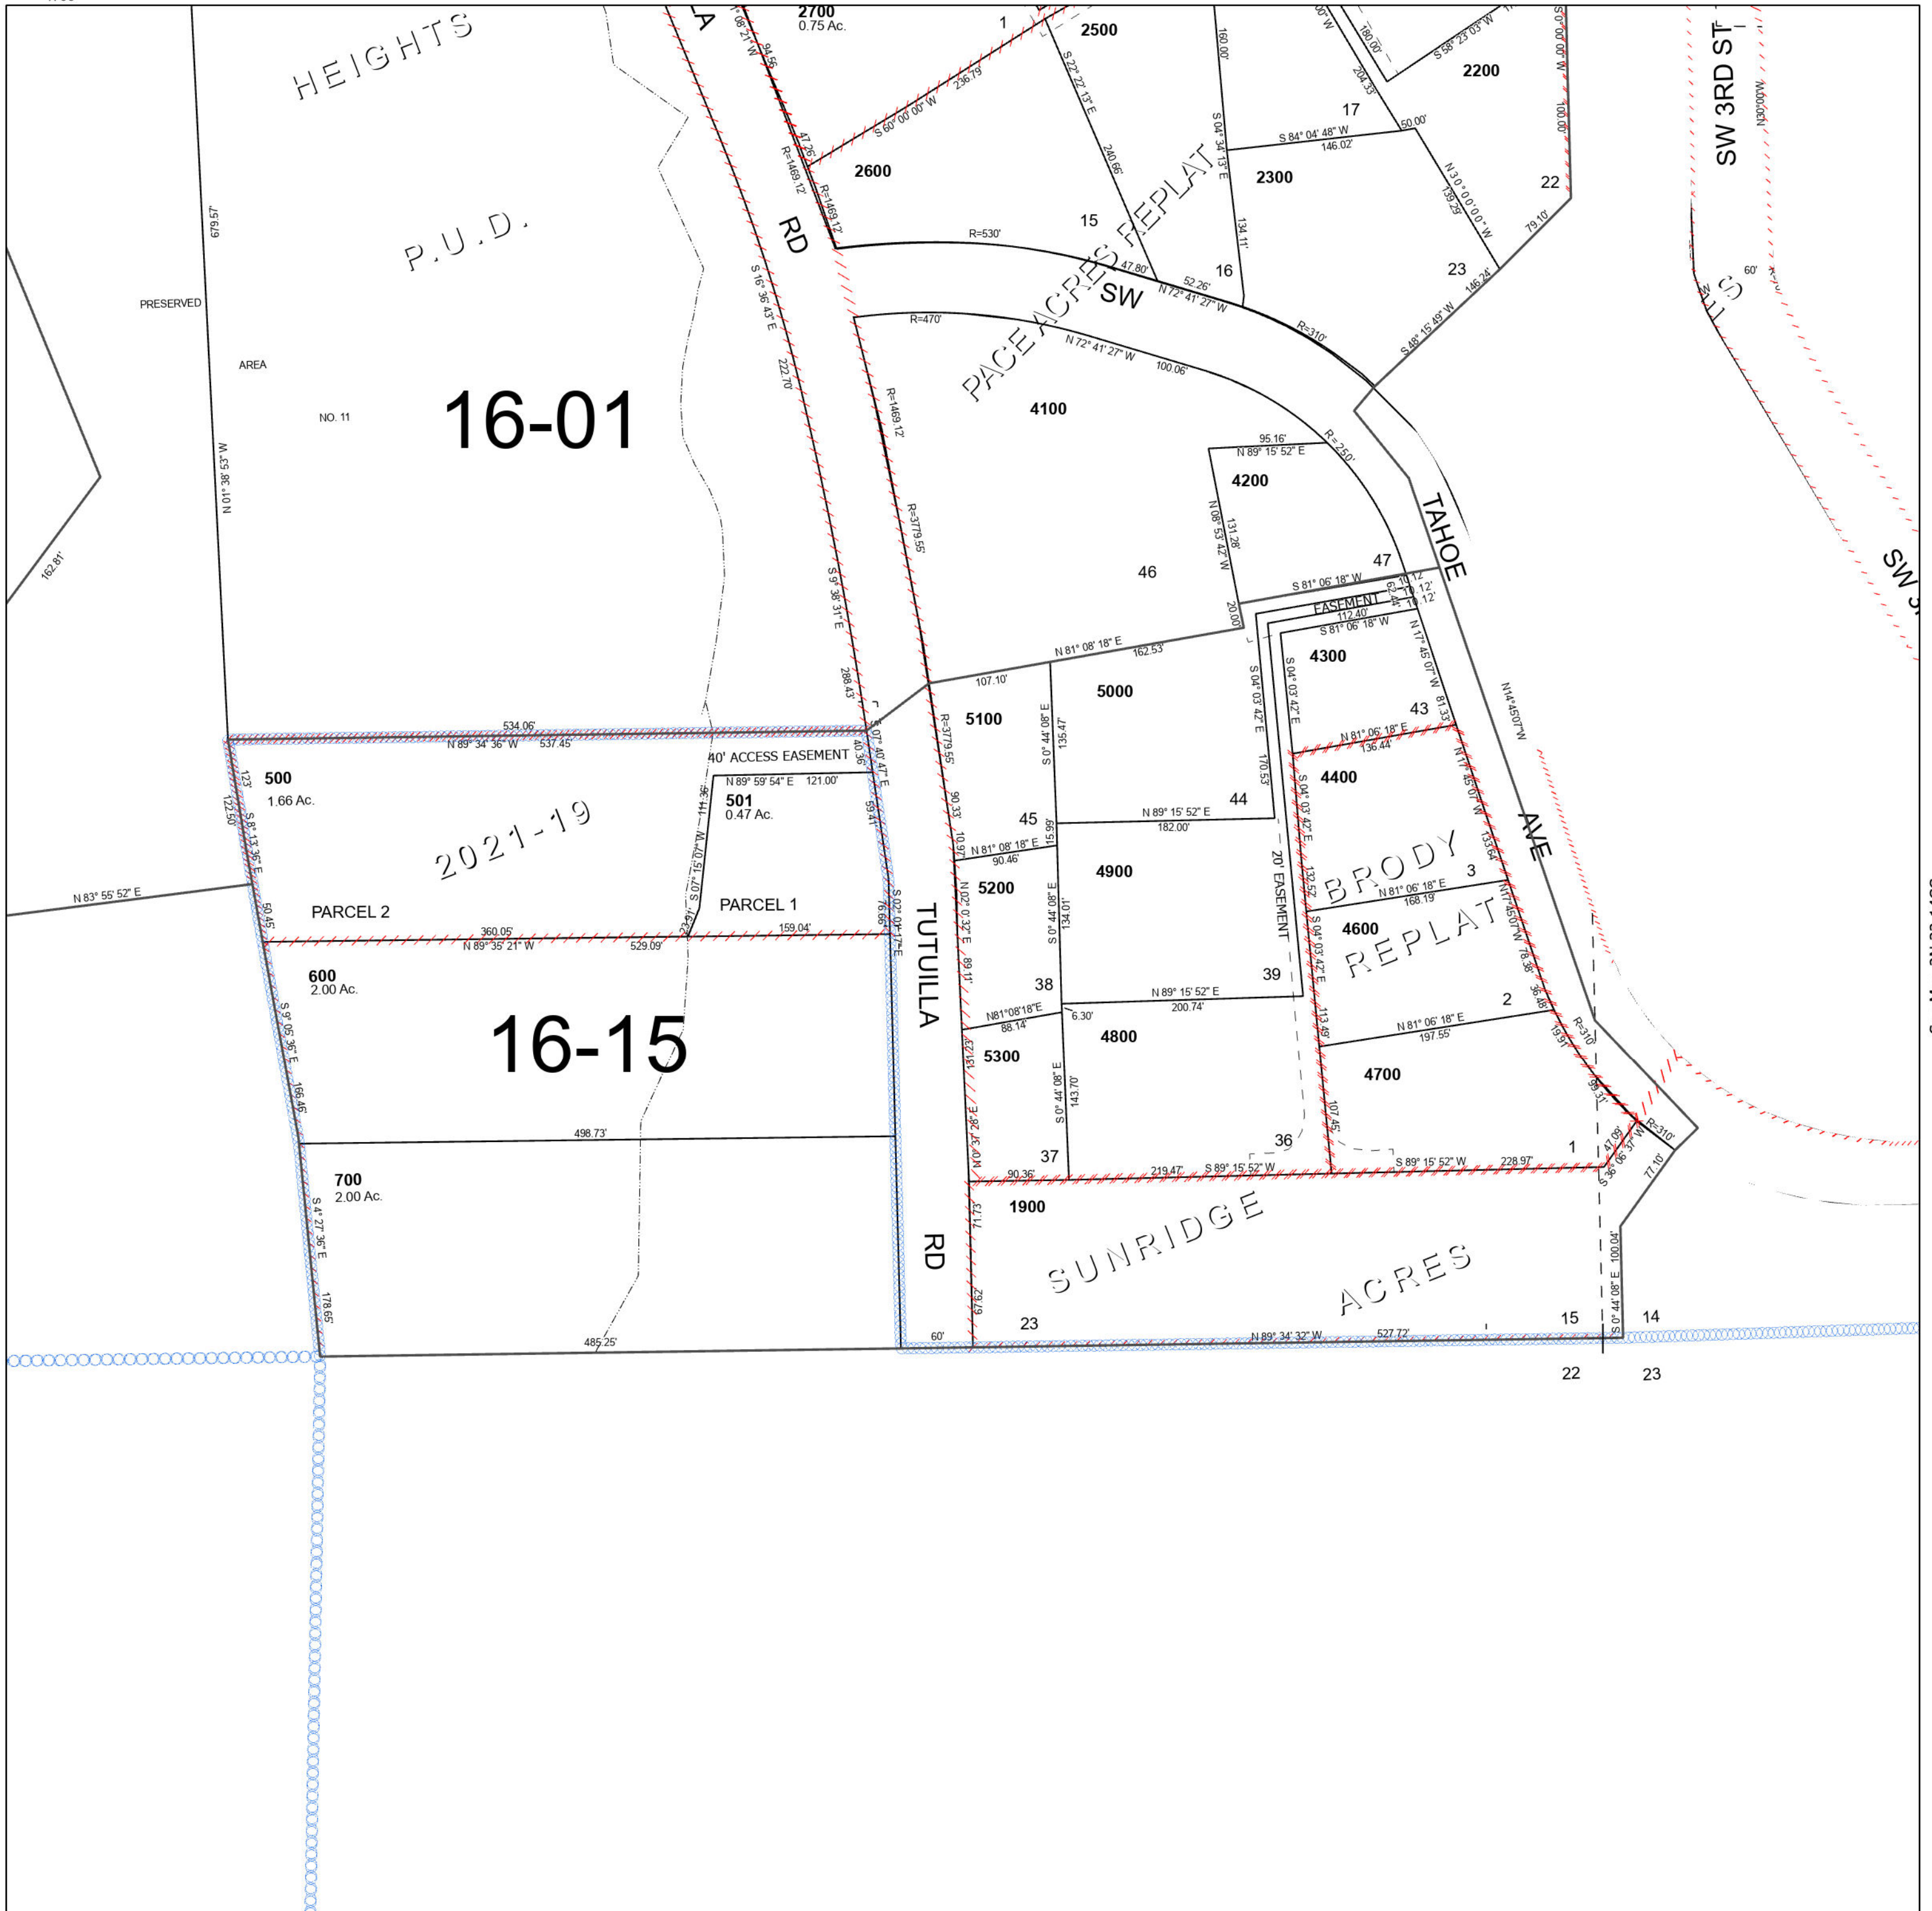

See Map 2N 32 15

See Map 2N 32 14CC