

This map was prepared for Assessment and Taxation purposes only and has not been prepared for legal, engineering or surveying purposes.



SEC 3 T N R32E WM UMATILLA COUNTY, OR

REVISED: 2-3-09

2N 32 03

SCALE: 1" = 400'

AERIAL PHOTO NO. 4P-103

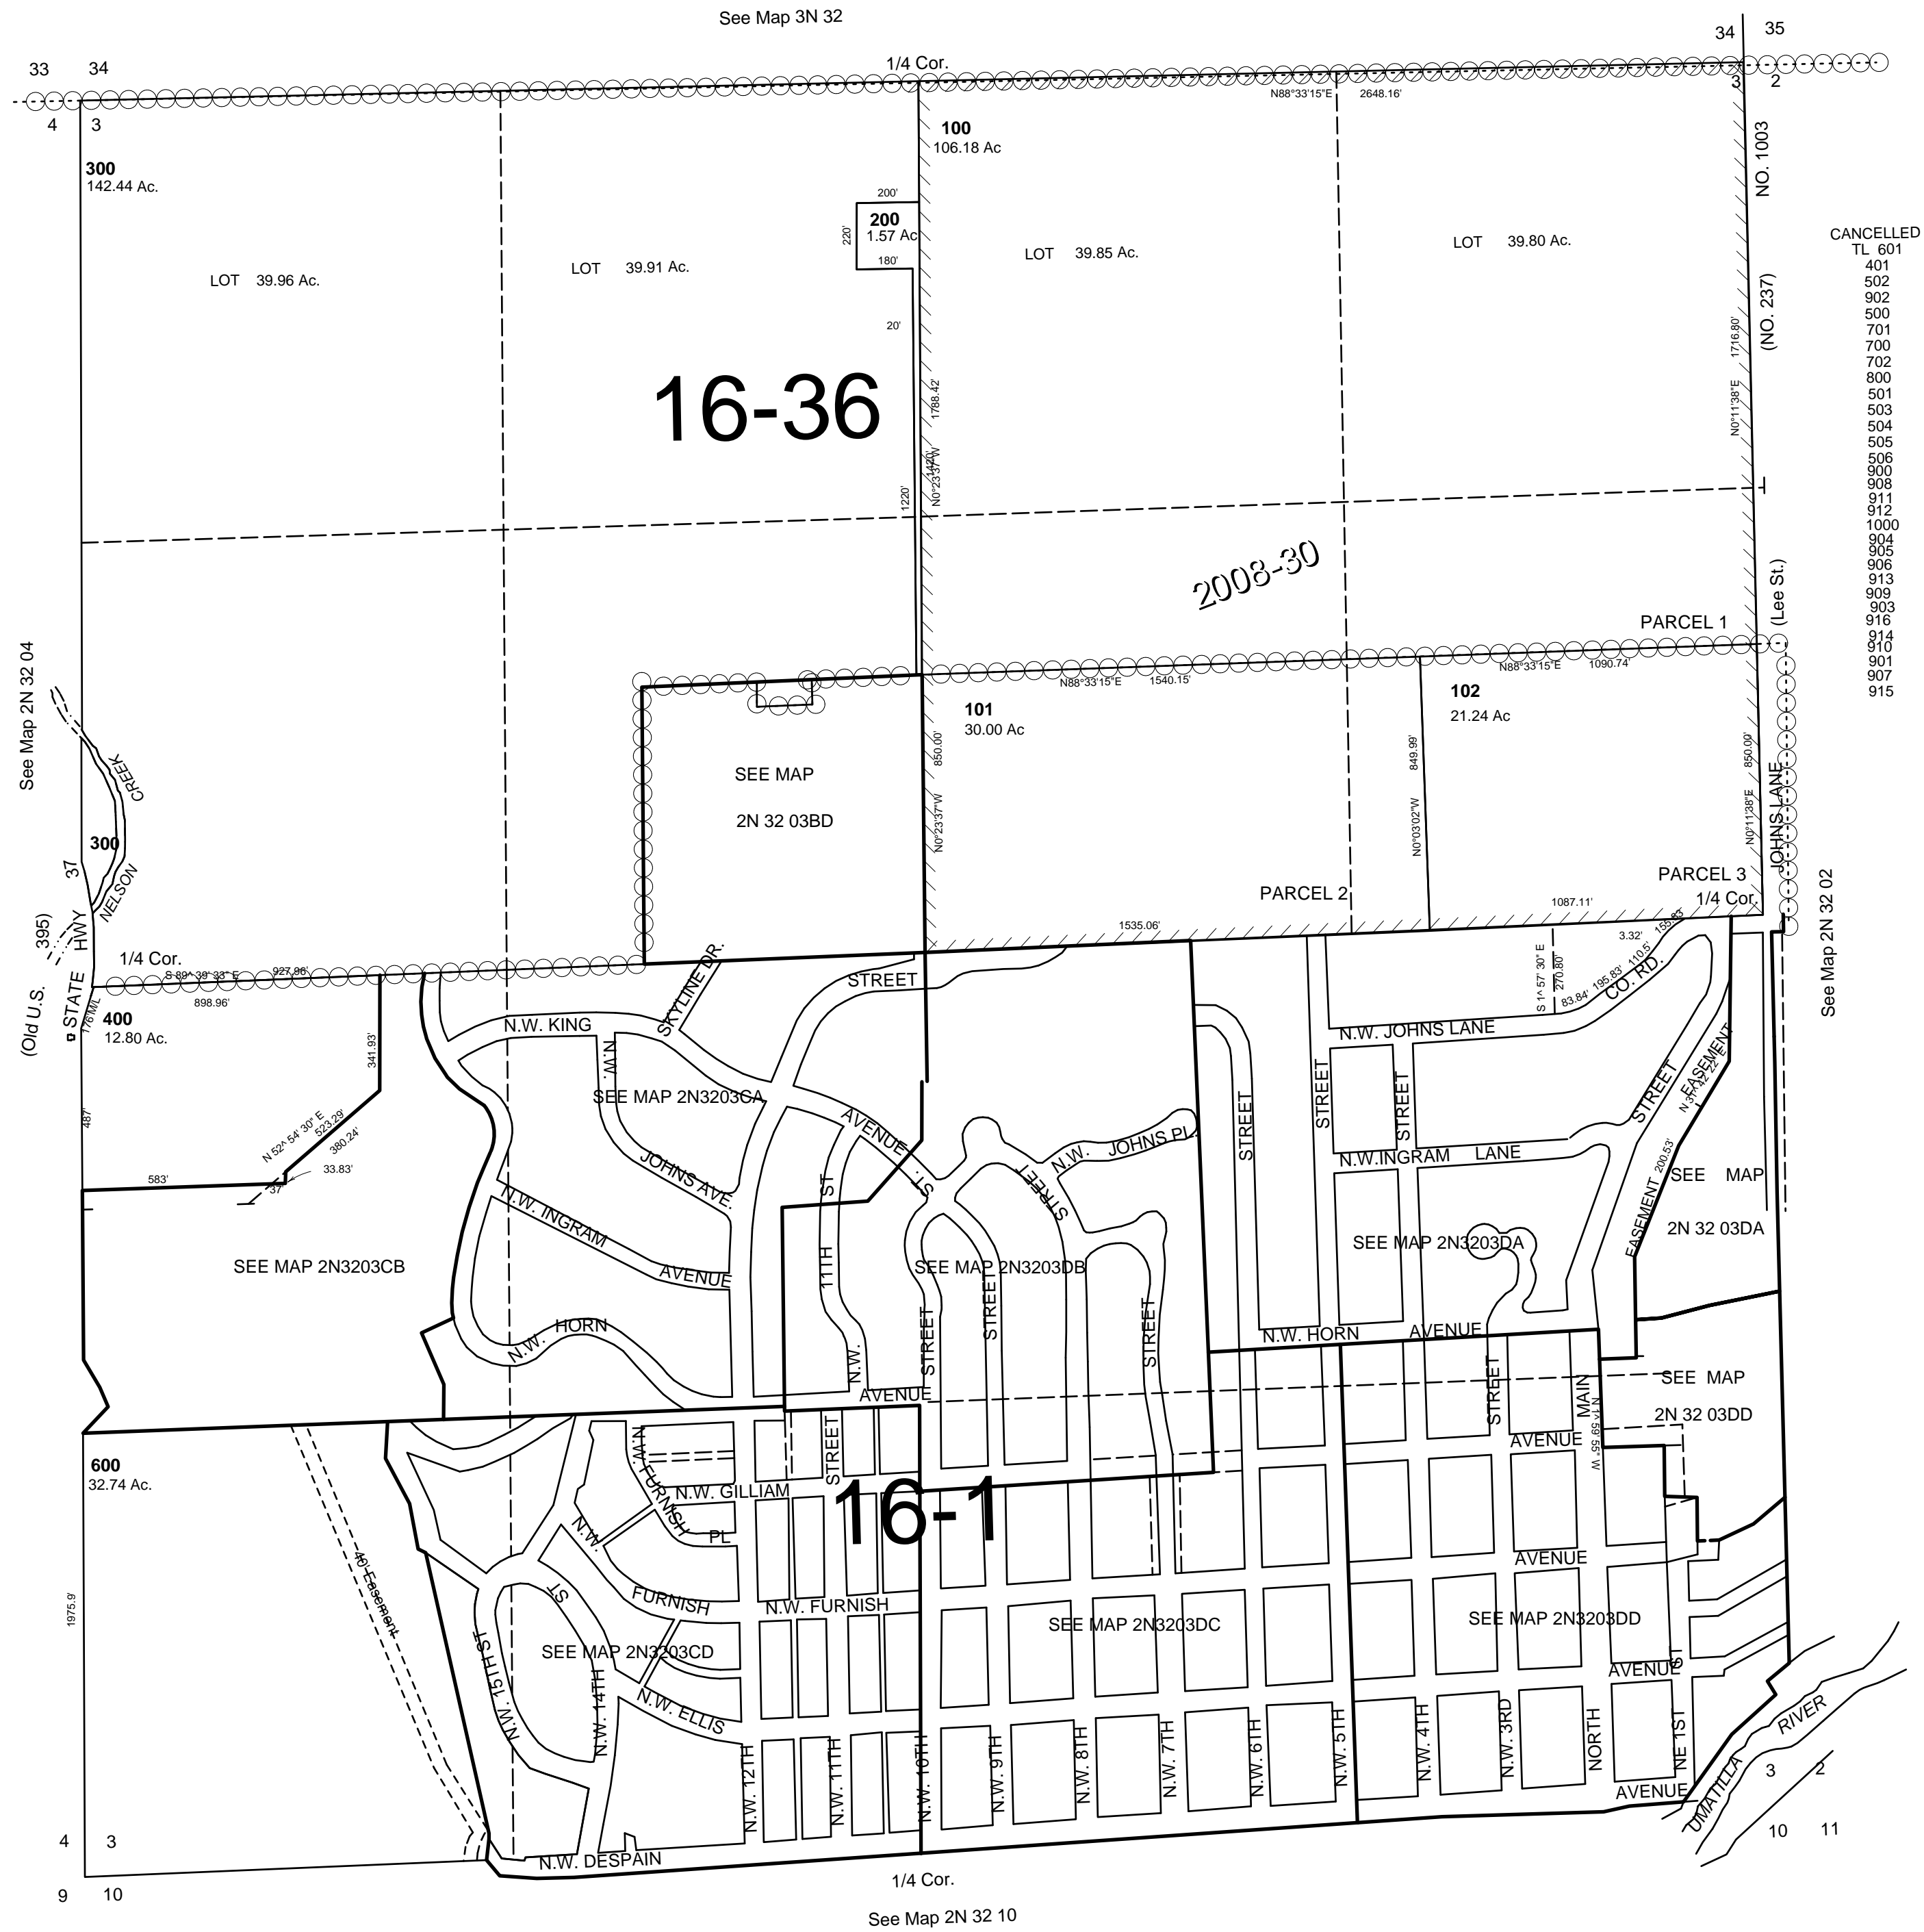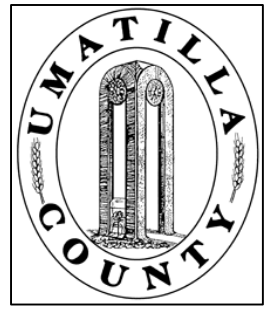

- CANCELLED
- TL 601
- 401
- 502
- 502
- 502
- 500
- 701
- 700
- 702
- 800
- 501
- 503
- 504
- 505
- 506
- 900
- 908
- 911
- 912
- 1000
- 904
- 905
- 906
- 913
- 909
- 903
- 916
- 914
- 910
- 907
- 915

2N3203