


This map was prepared for Assessment & Taxation purposes only and was NOT prepared nor is it suitable for legal, engineering or surveying purposes.

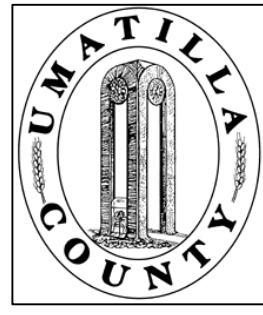


NE1/4 SE1/4 SEC 3 T 2 N R 32E WM  
UMATILLA COUNTY, OR

SCALE: 1" = 100'

2N3203DA

PENDLETON  
Stangier Hills  
First Add to Stangier Hills  
Grandview Heights  
North Main Add  
Eagle Pointe Add

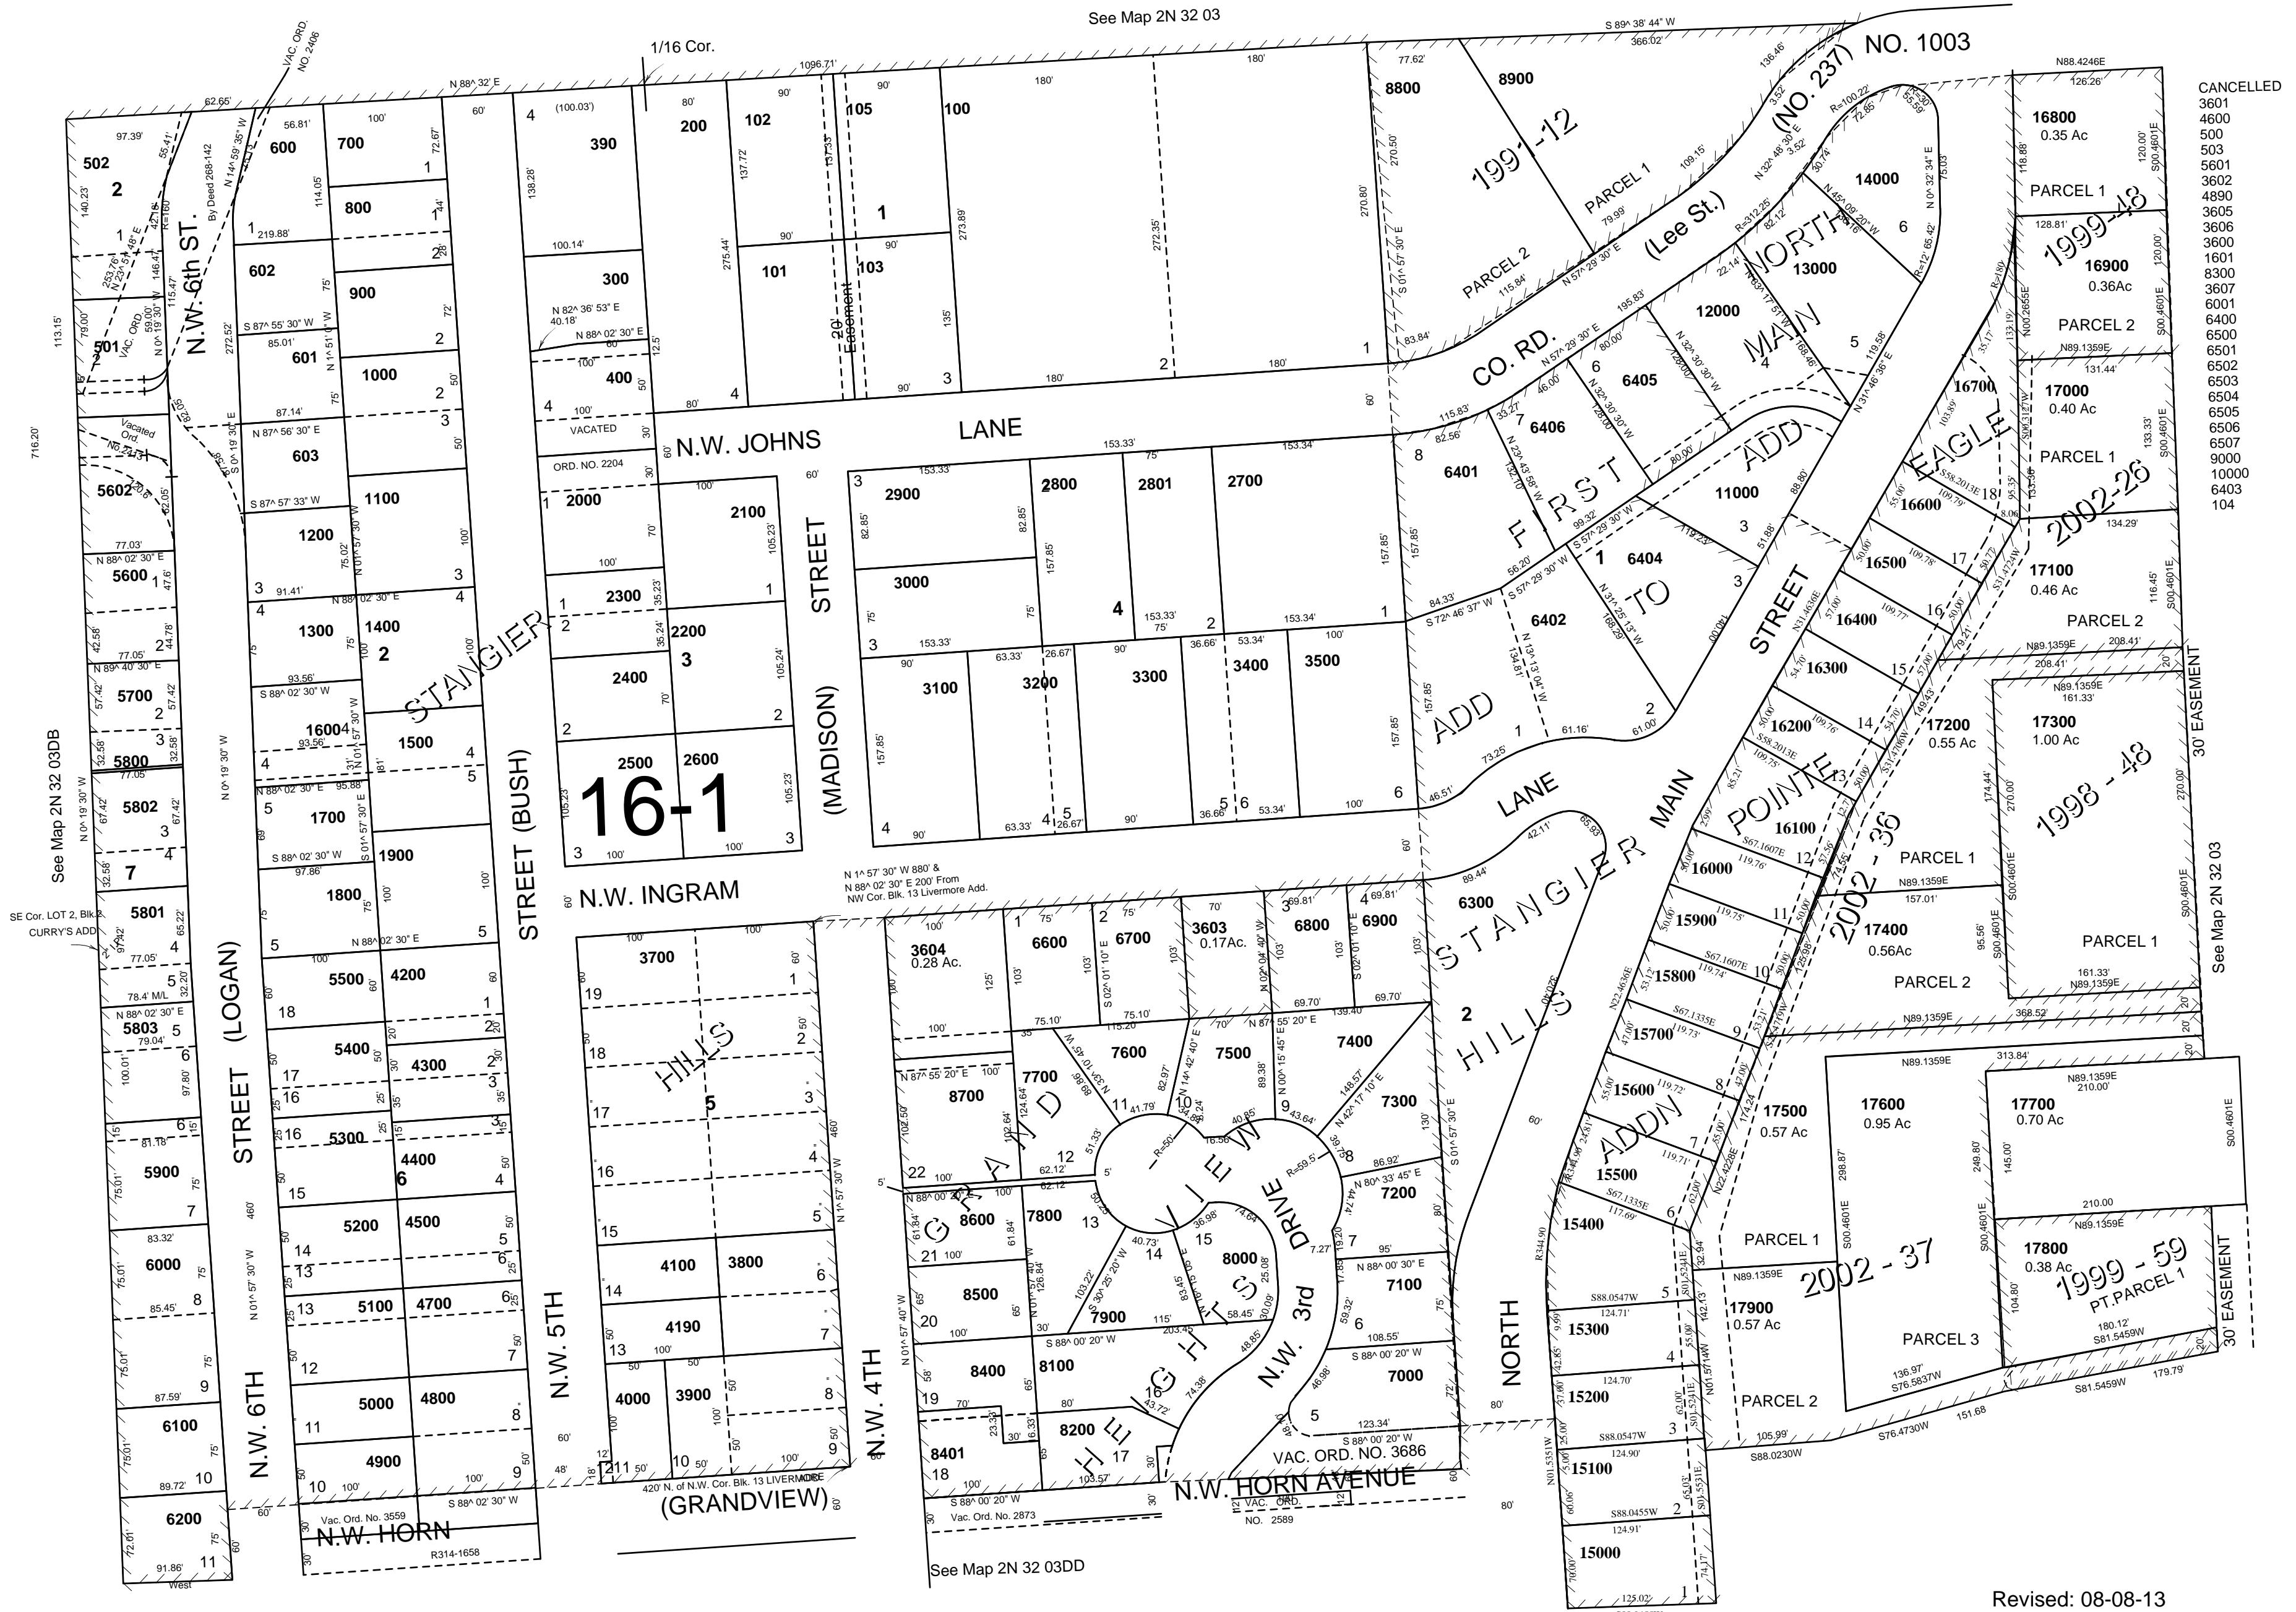

CANCELLED  
3601  
4600  
500  
503  
5601  
3602  
4900  
3605  
3606  
3600  
1601  
8300  
3607  
6001  
6400  
6500  
6501  
6502  
6503  
6504  
6505  
6506  
6507  
9000  
10000  
6403  
104

See Map 2N 32 03

1/16 Cor.

Revised: 08-08-13  
2N3203DA