


This map was prepared for Assessment purposes only.

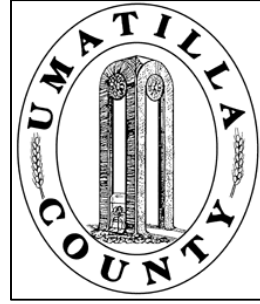


SEC 5 T 3N R 28E WM UMATILLA COUNTY, OR

SCALE: 1" =400'

3N 28 05

AERIAL PHOTO NO. NZ-2P-85-91
103-108
148-155

SEE MAP 3N 28

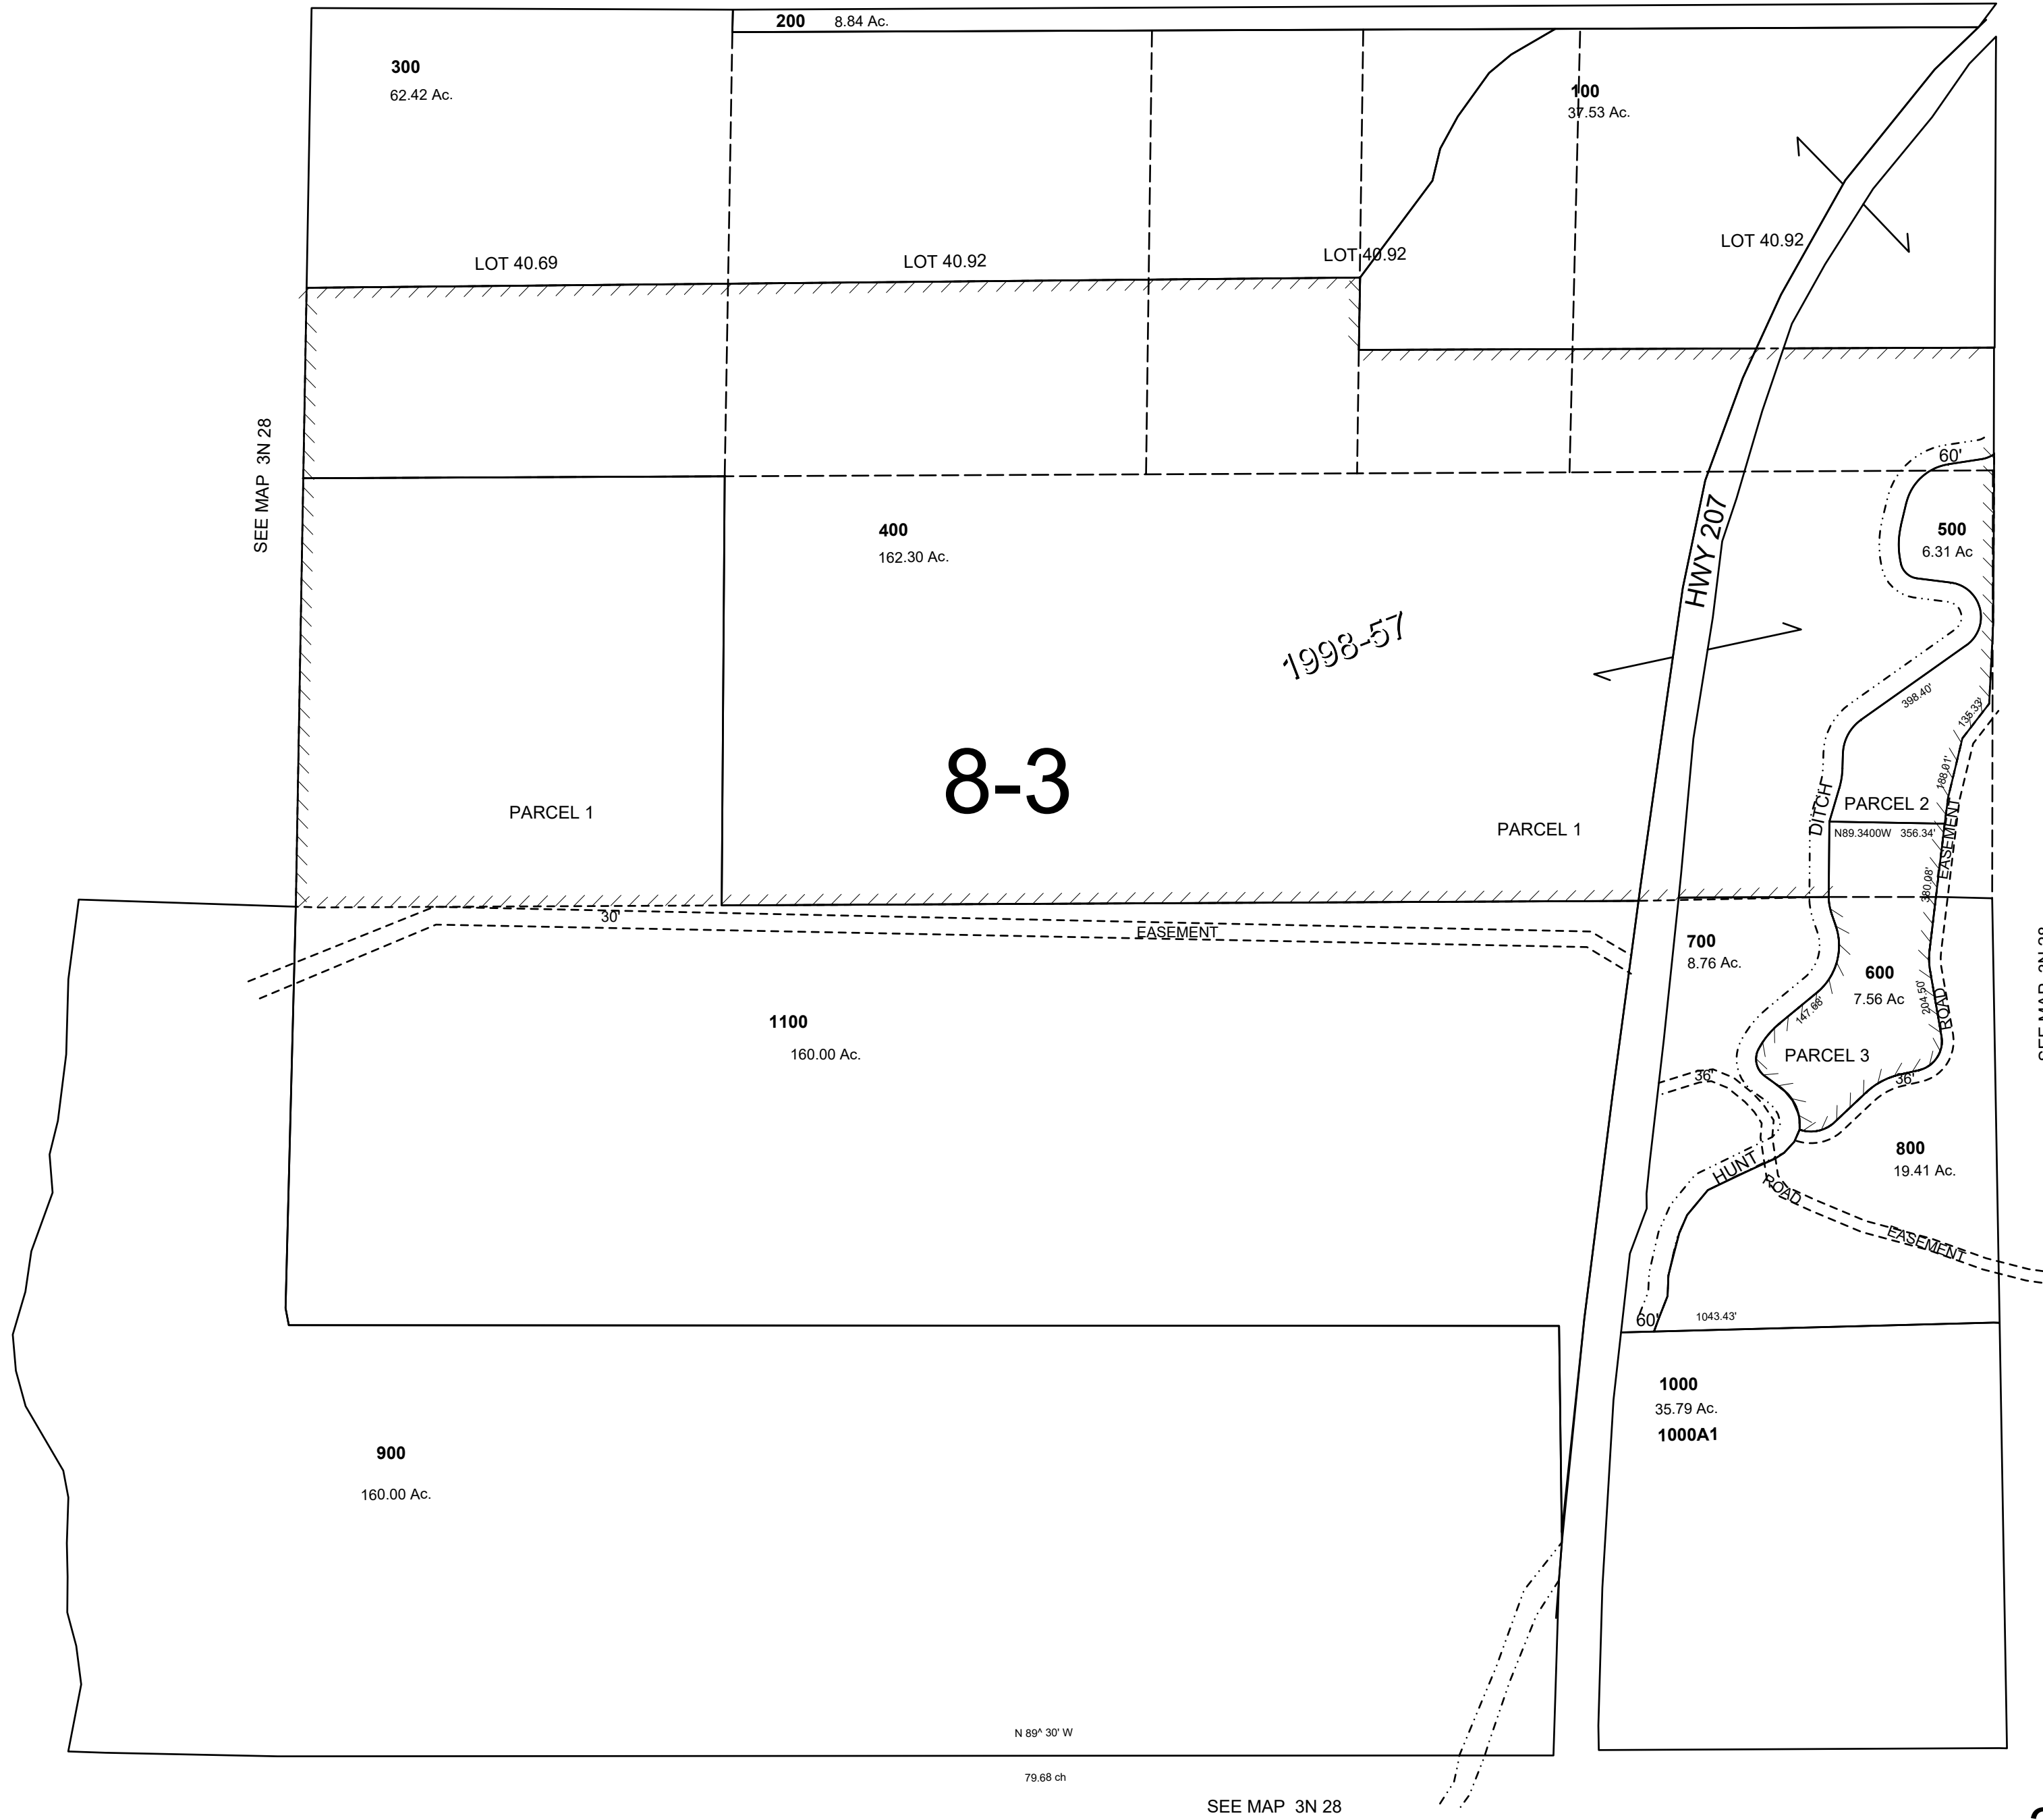

SEE MAP 3N 28

3N 28 05

REVISED:11-28-18