

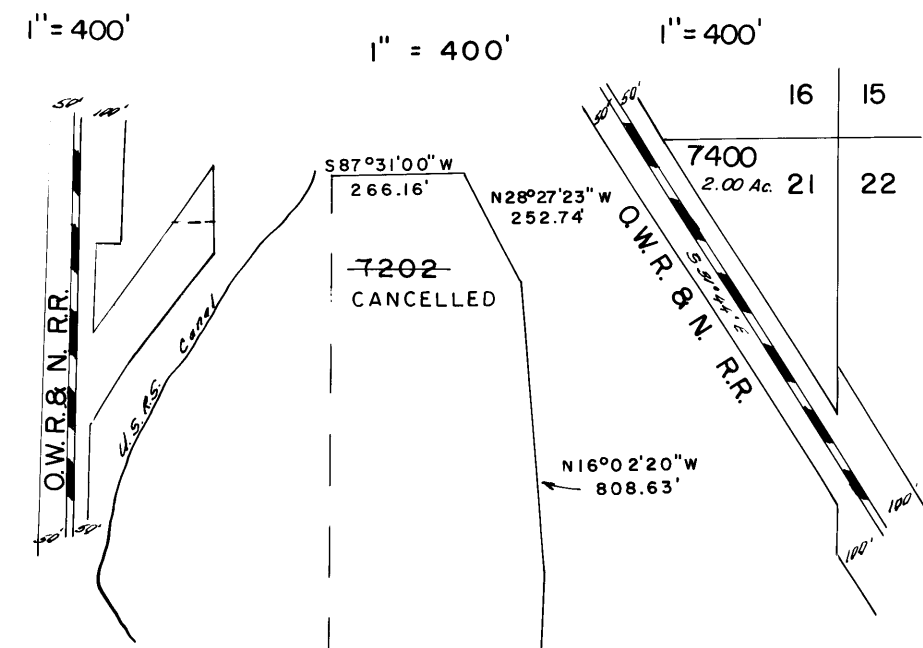
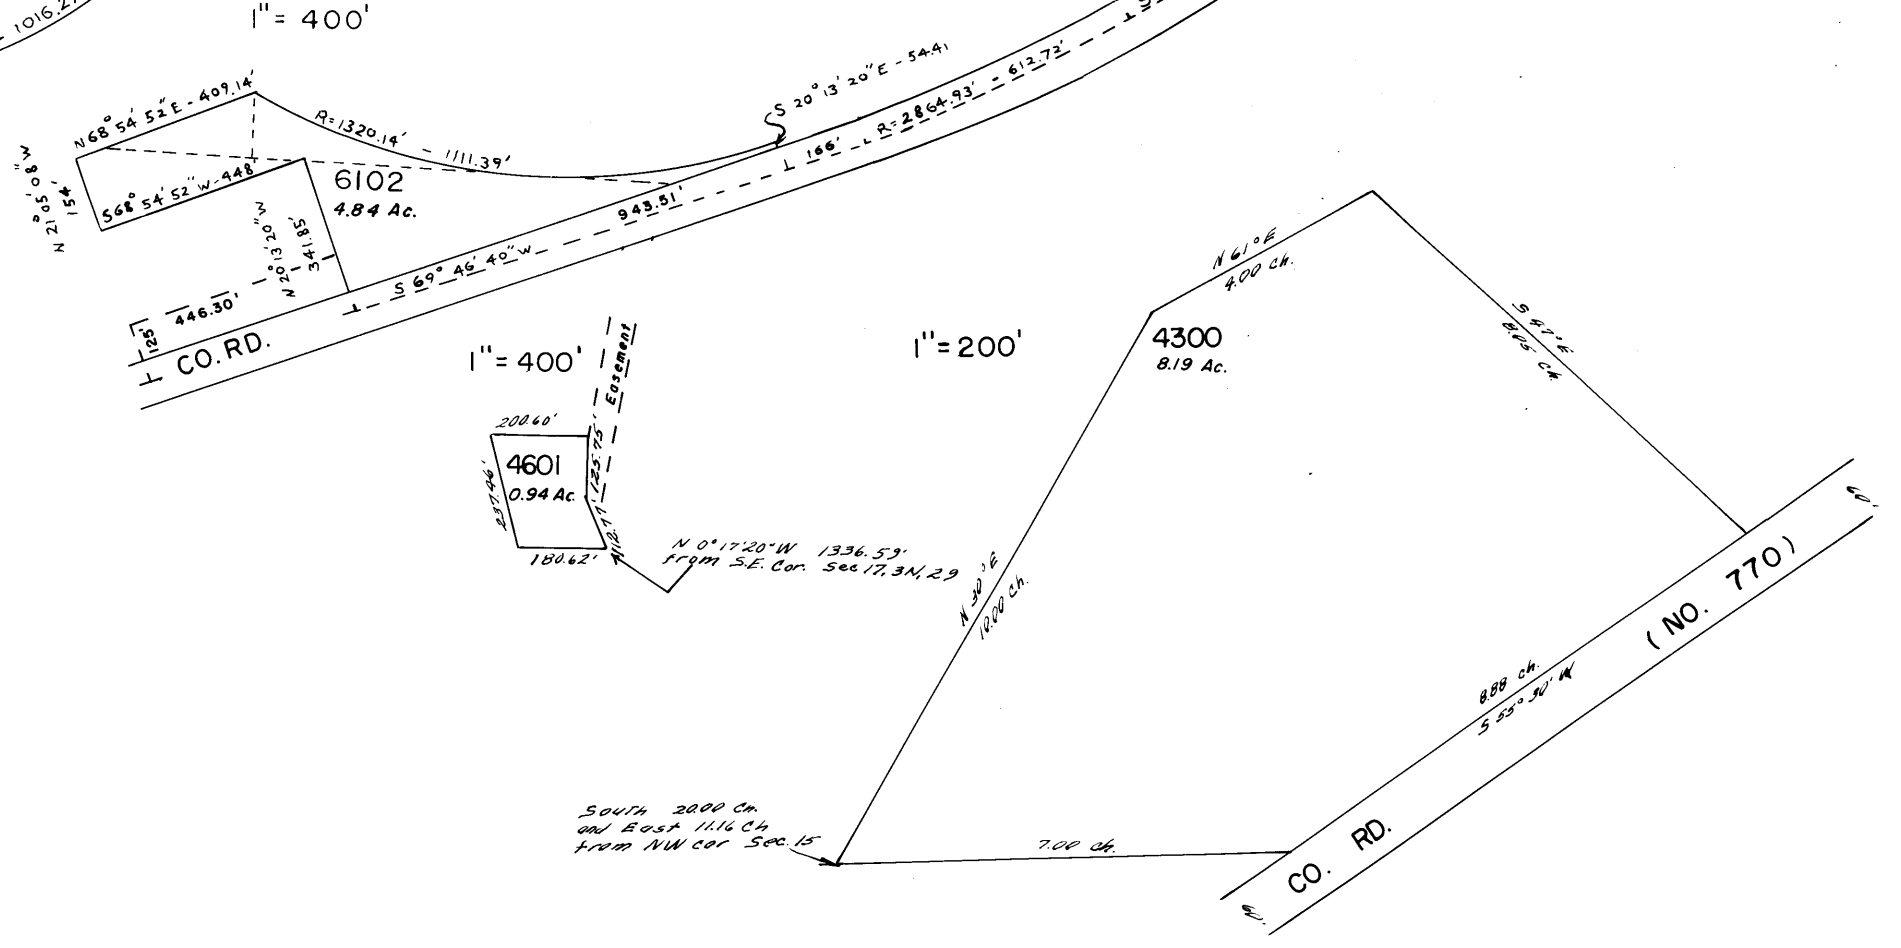


THIS MAP WAS PREPARED FOR
ASSESSMENT PURPOSES ONLY

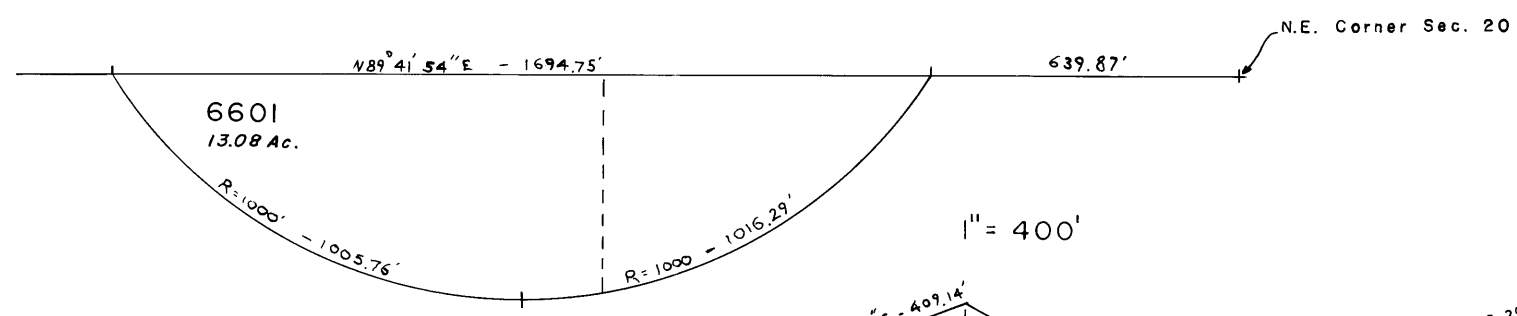

1. S 14° 14' W 101.6'
2. S 11° 50' W 102.2'
3. S 16° 14' W 100.1'
4. S 11° 04' W 100.2'
5. S 26° 51' E 100.3'
6. S 34° 51' E 17.3'
7. S 25° 24' E 99.3'
8. S 28° E 102.3'

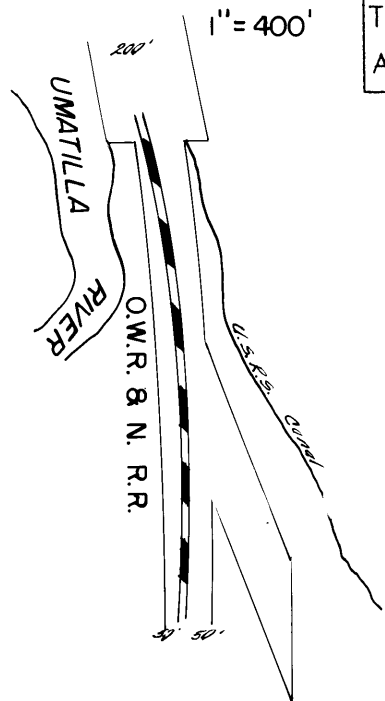