

# SHEET NO.1

## NW 1/4 NW 1/4 SEC 12 T4N R28E WM

### UMATILLA COUNTY

SCALE 1" = 100'


Hermiston

This map was prepared for Assessment & Taxation purposes only and was NOT prepared nor is it suitable for legal, engineering or surveying purposes.

Cancelled Tax Lots  
304-376

See Map 4N 28 01C

# SHEET NO.1 4N 28 12BB

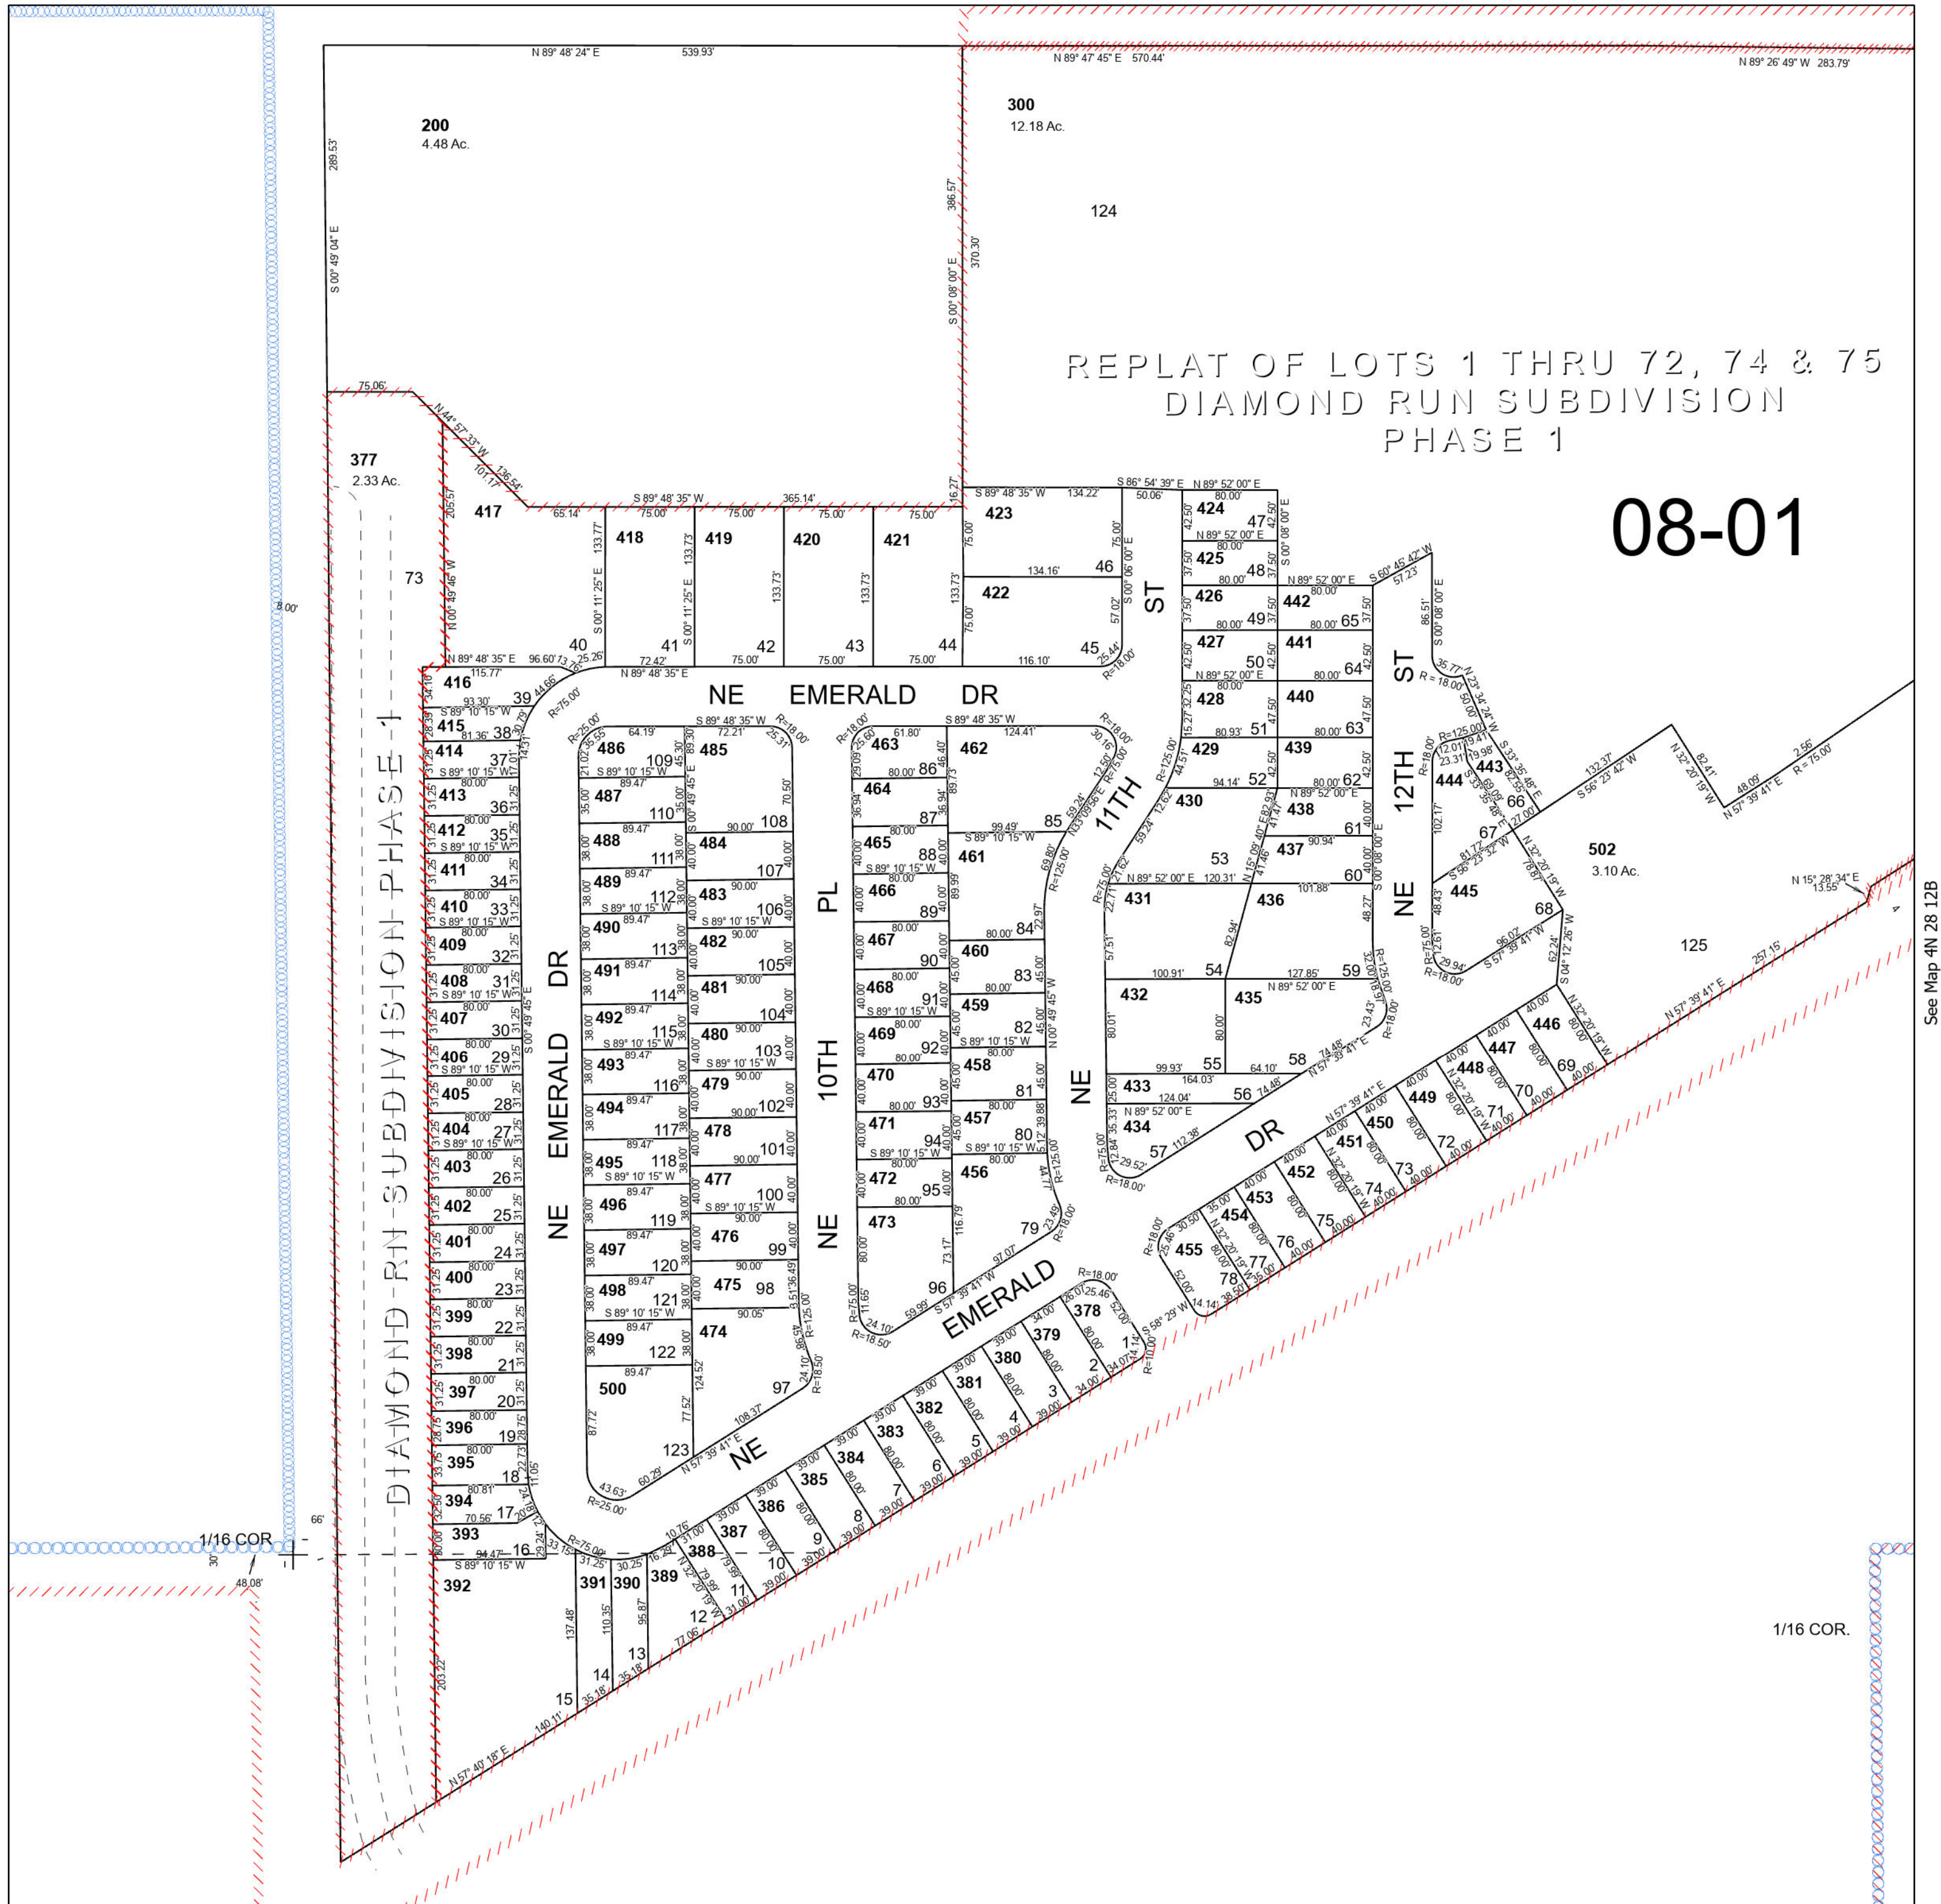

See Map 4N 28 11

See Map 4N 28 12B

# SHEET NO.2

## NW 1/4 NW 1/4 SEC 12 T4N R28E WM

### UMATILLA COUNTY

SCALE 1" = 100'


Hermiston

This map was prepared for Assessment & Taxation purposes only and was NOT prepared nor is it suitable for legal, engineering or surveying purposes.

Cancelled Tax Lots  
304-376

See Map 4N 28 01C

# SHEET NO.2 4N 28 12BB

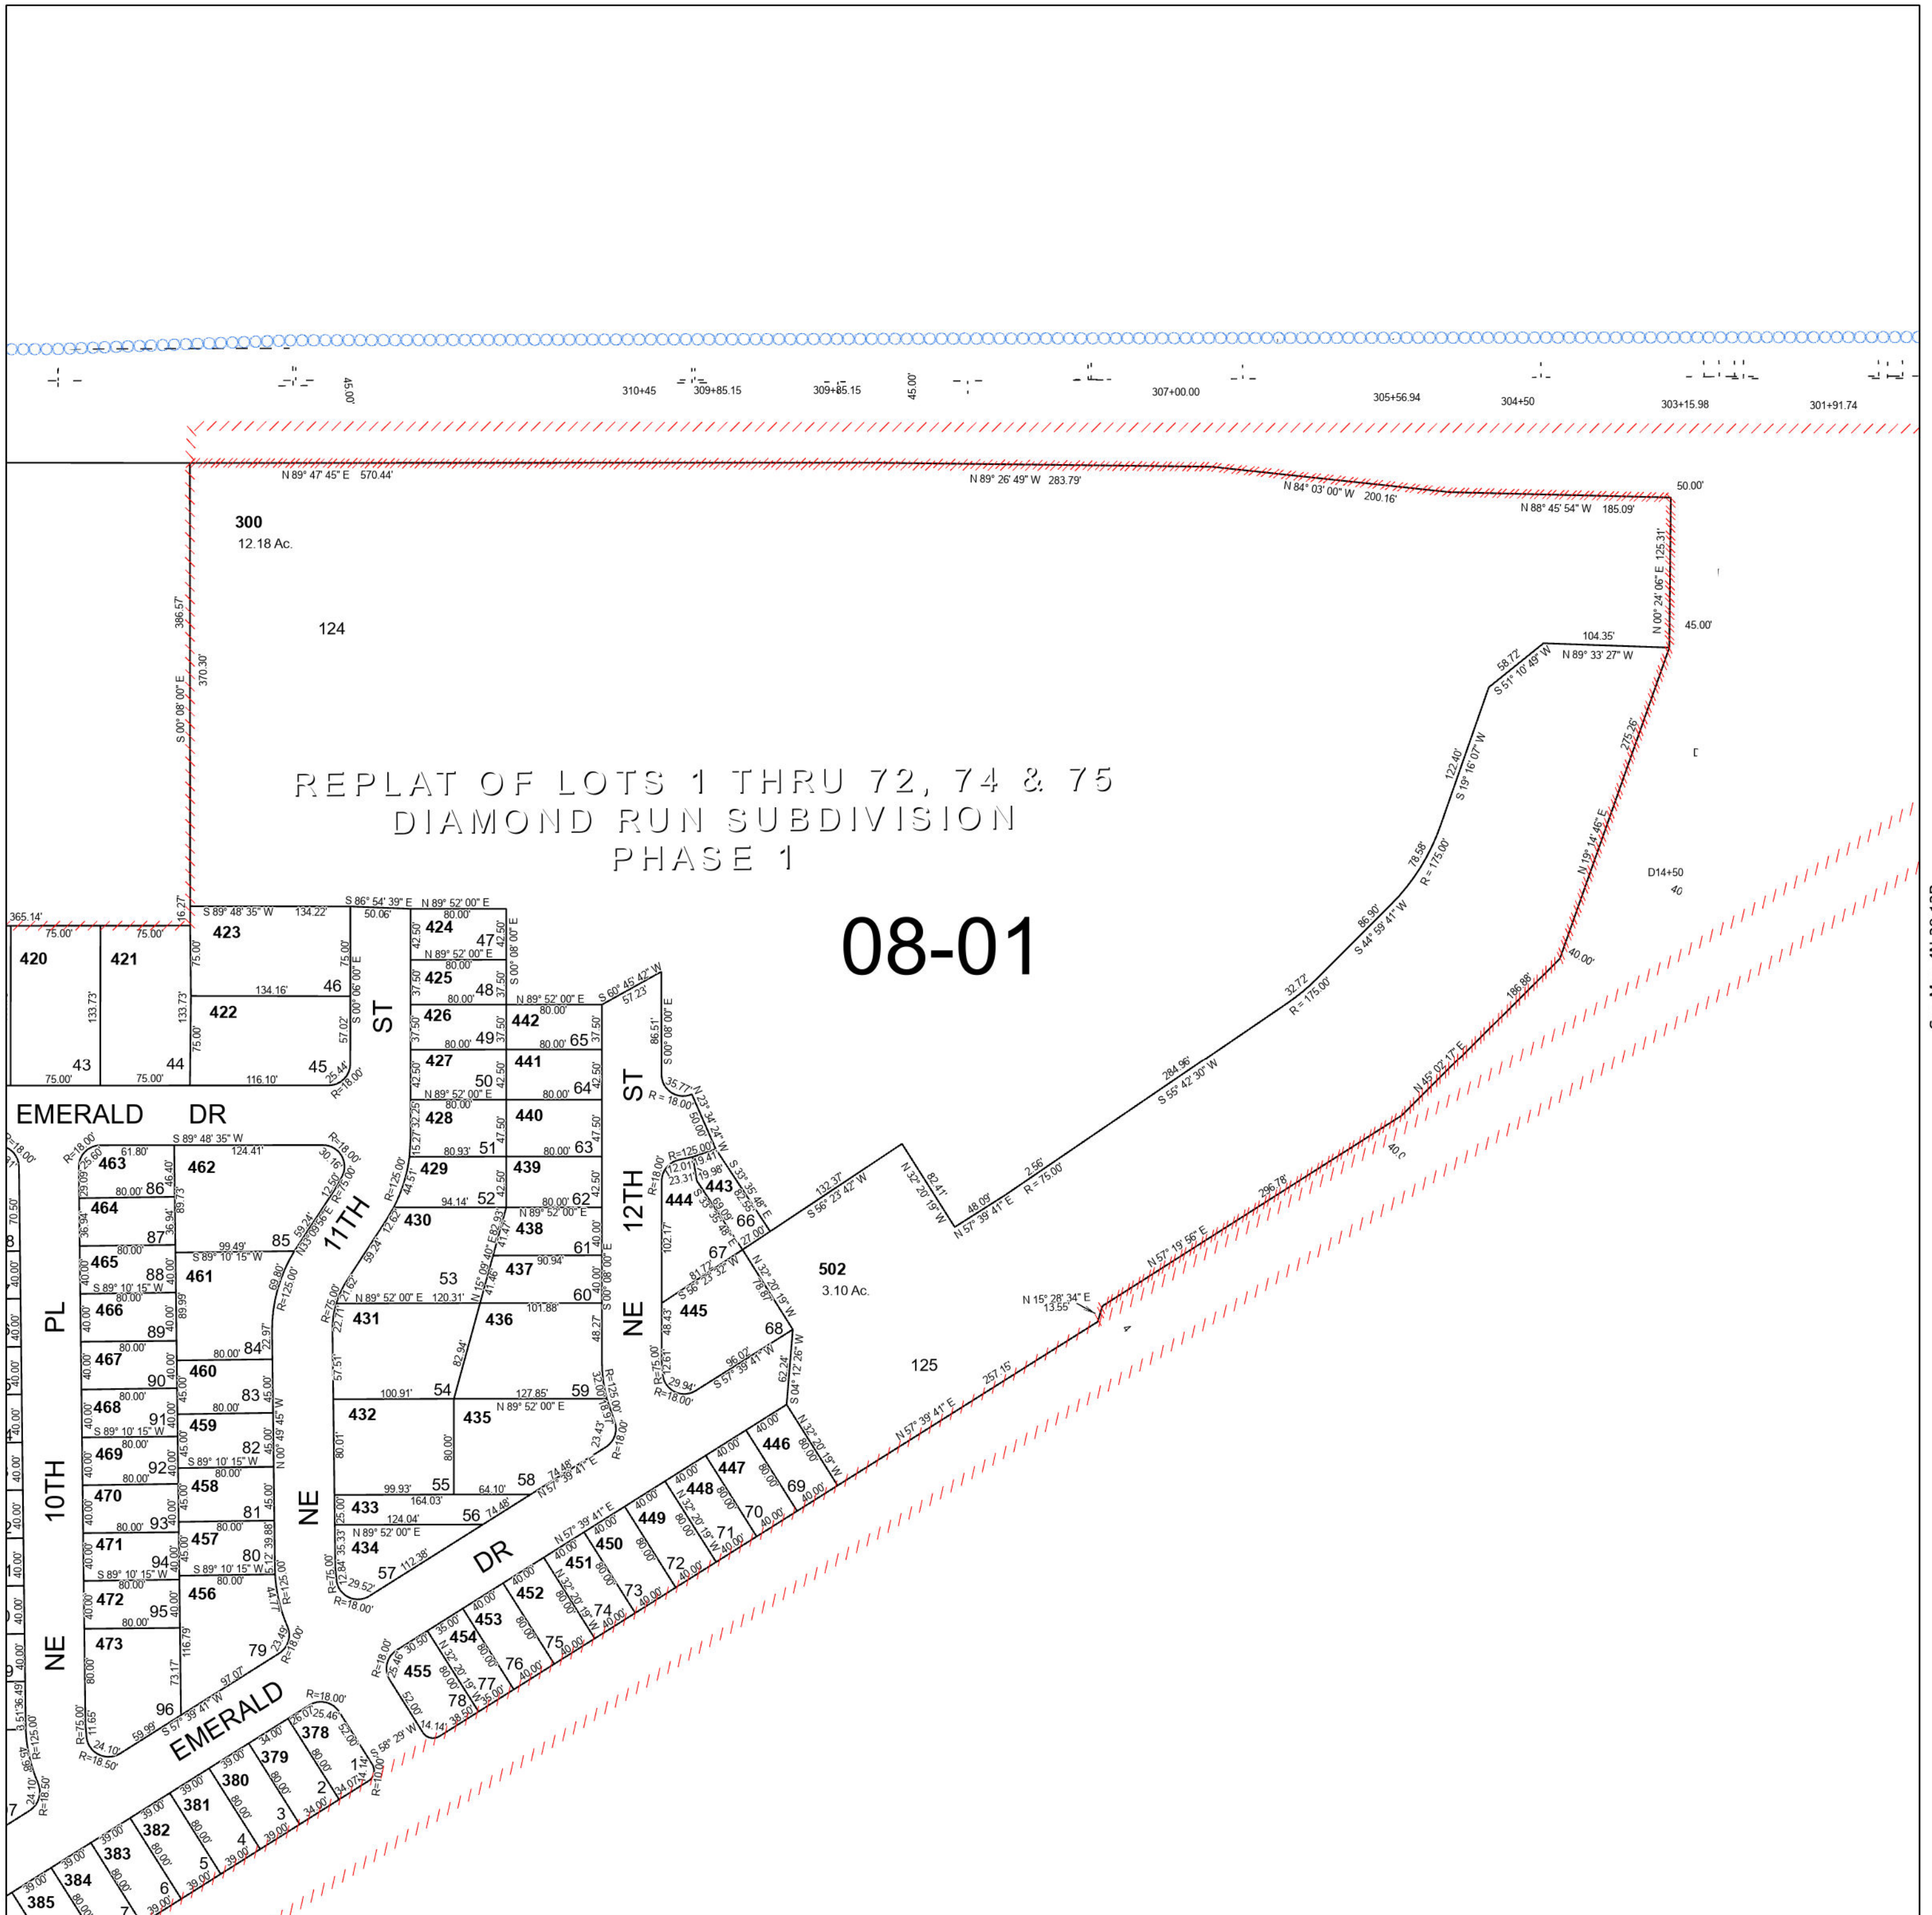

See Map 4N 28 11

See Map 4N 28 12B