

SHEET NO.1

SEC 32 T4N R28E WM UMATILLA COUNTY


4N 28 32
SHEET NO.1

SCALE 1" =400'

See Map 4N 28

This map was prepared for Assessment & Taxation purposes only and was NOT prepared nor is it suitable for legal, engineering or surveying purposes.

Cancelled Tax Lots

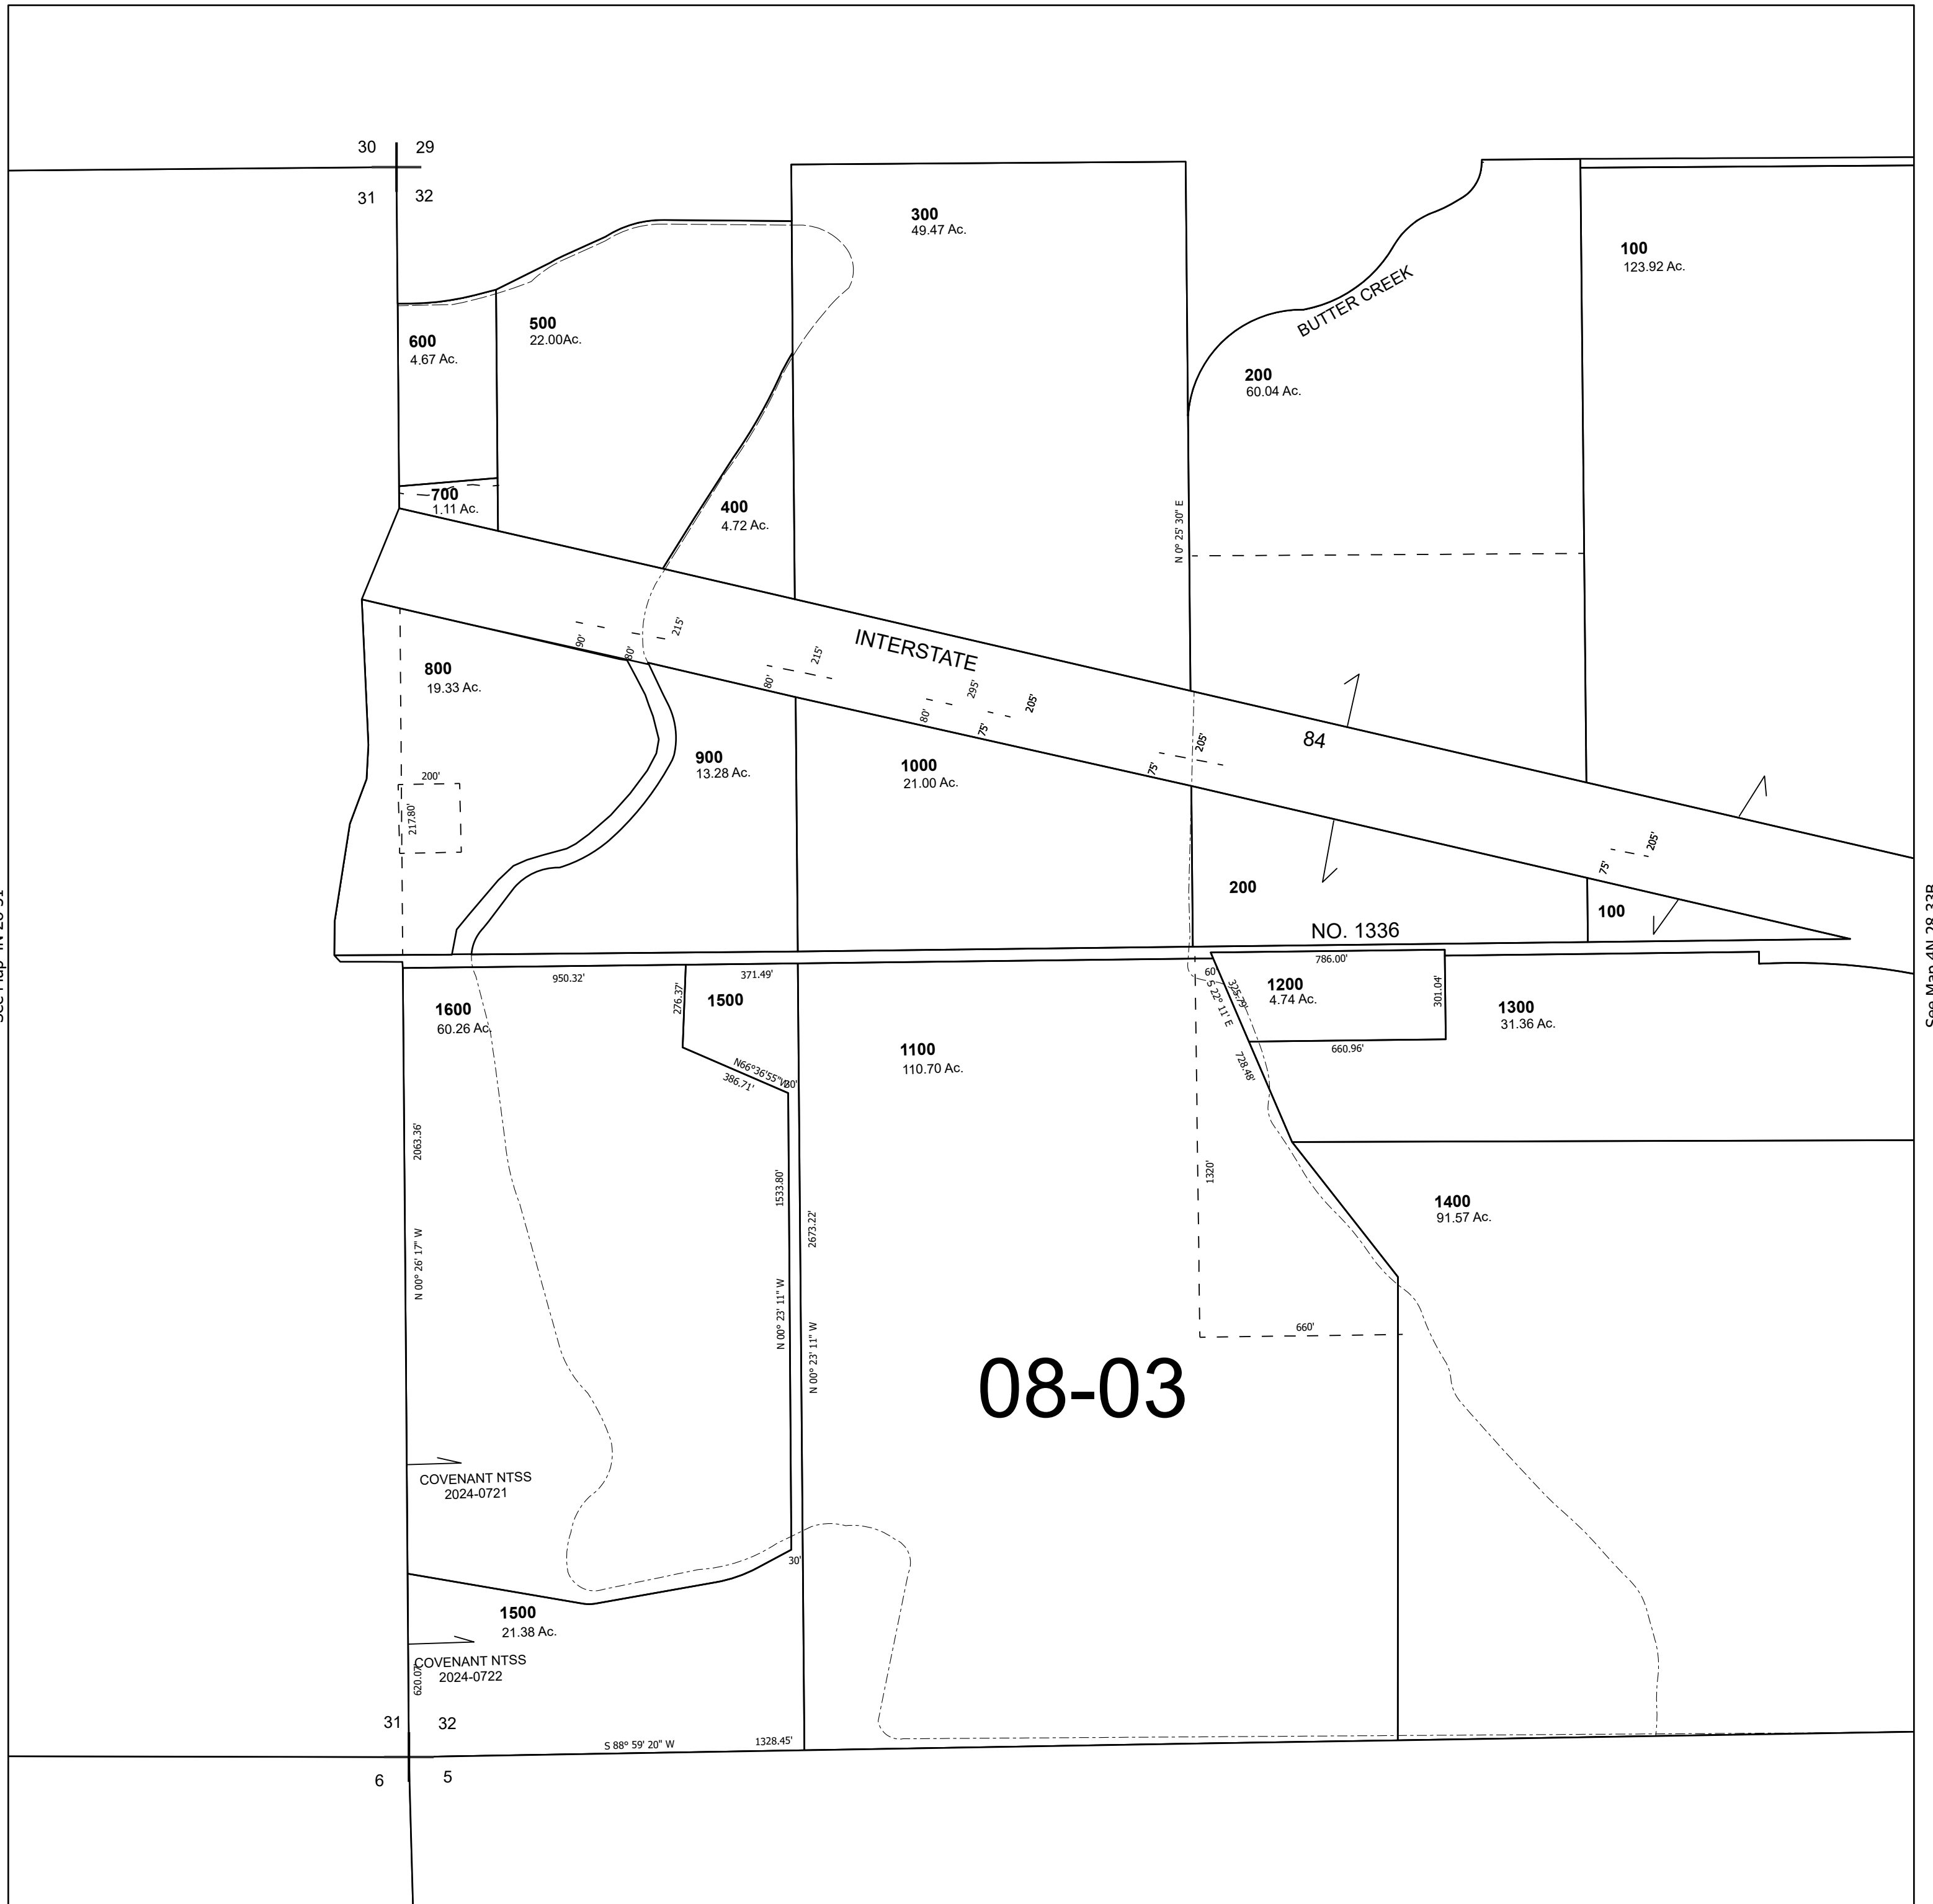

See Map 4N 28 31

See Map 4N 28 33B

See Map 3N 28 05

Revised 10/9/2024

SHEET NO.1 4N 28 32

This map was prepared for Assessment & Taxation purposes only and was NOT prepared nor is it suitable for legal, engineering or surveying purposes.


Cancelled Tax Lots

SHEET NO.2 SEC 32 T4N R28E WM UMATILLA COUNTY

4N 28 32 SHEET NO.2

SCALE 1" = 400'

See Map 4N 28

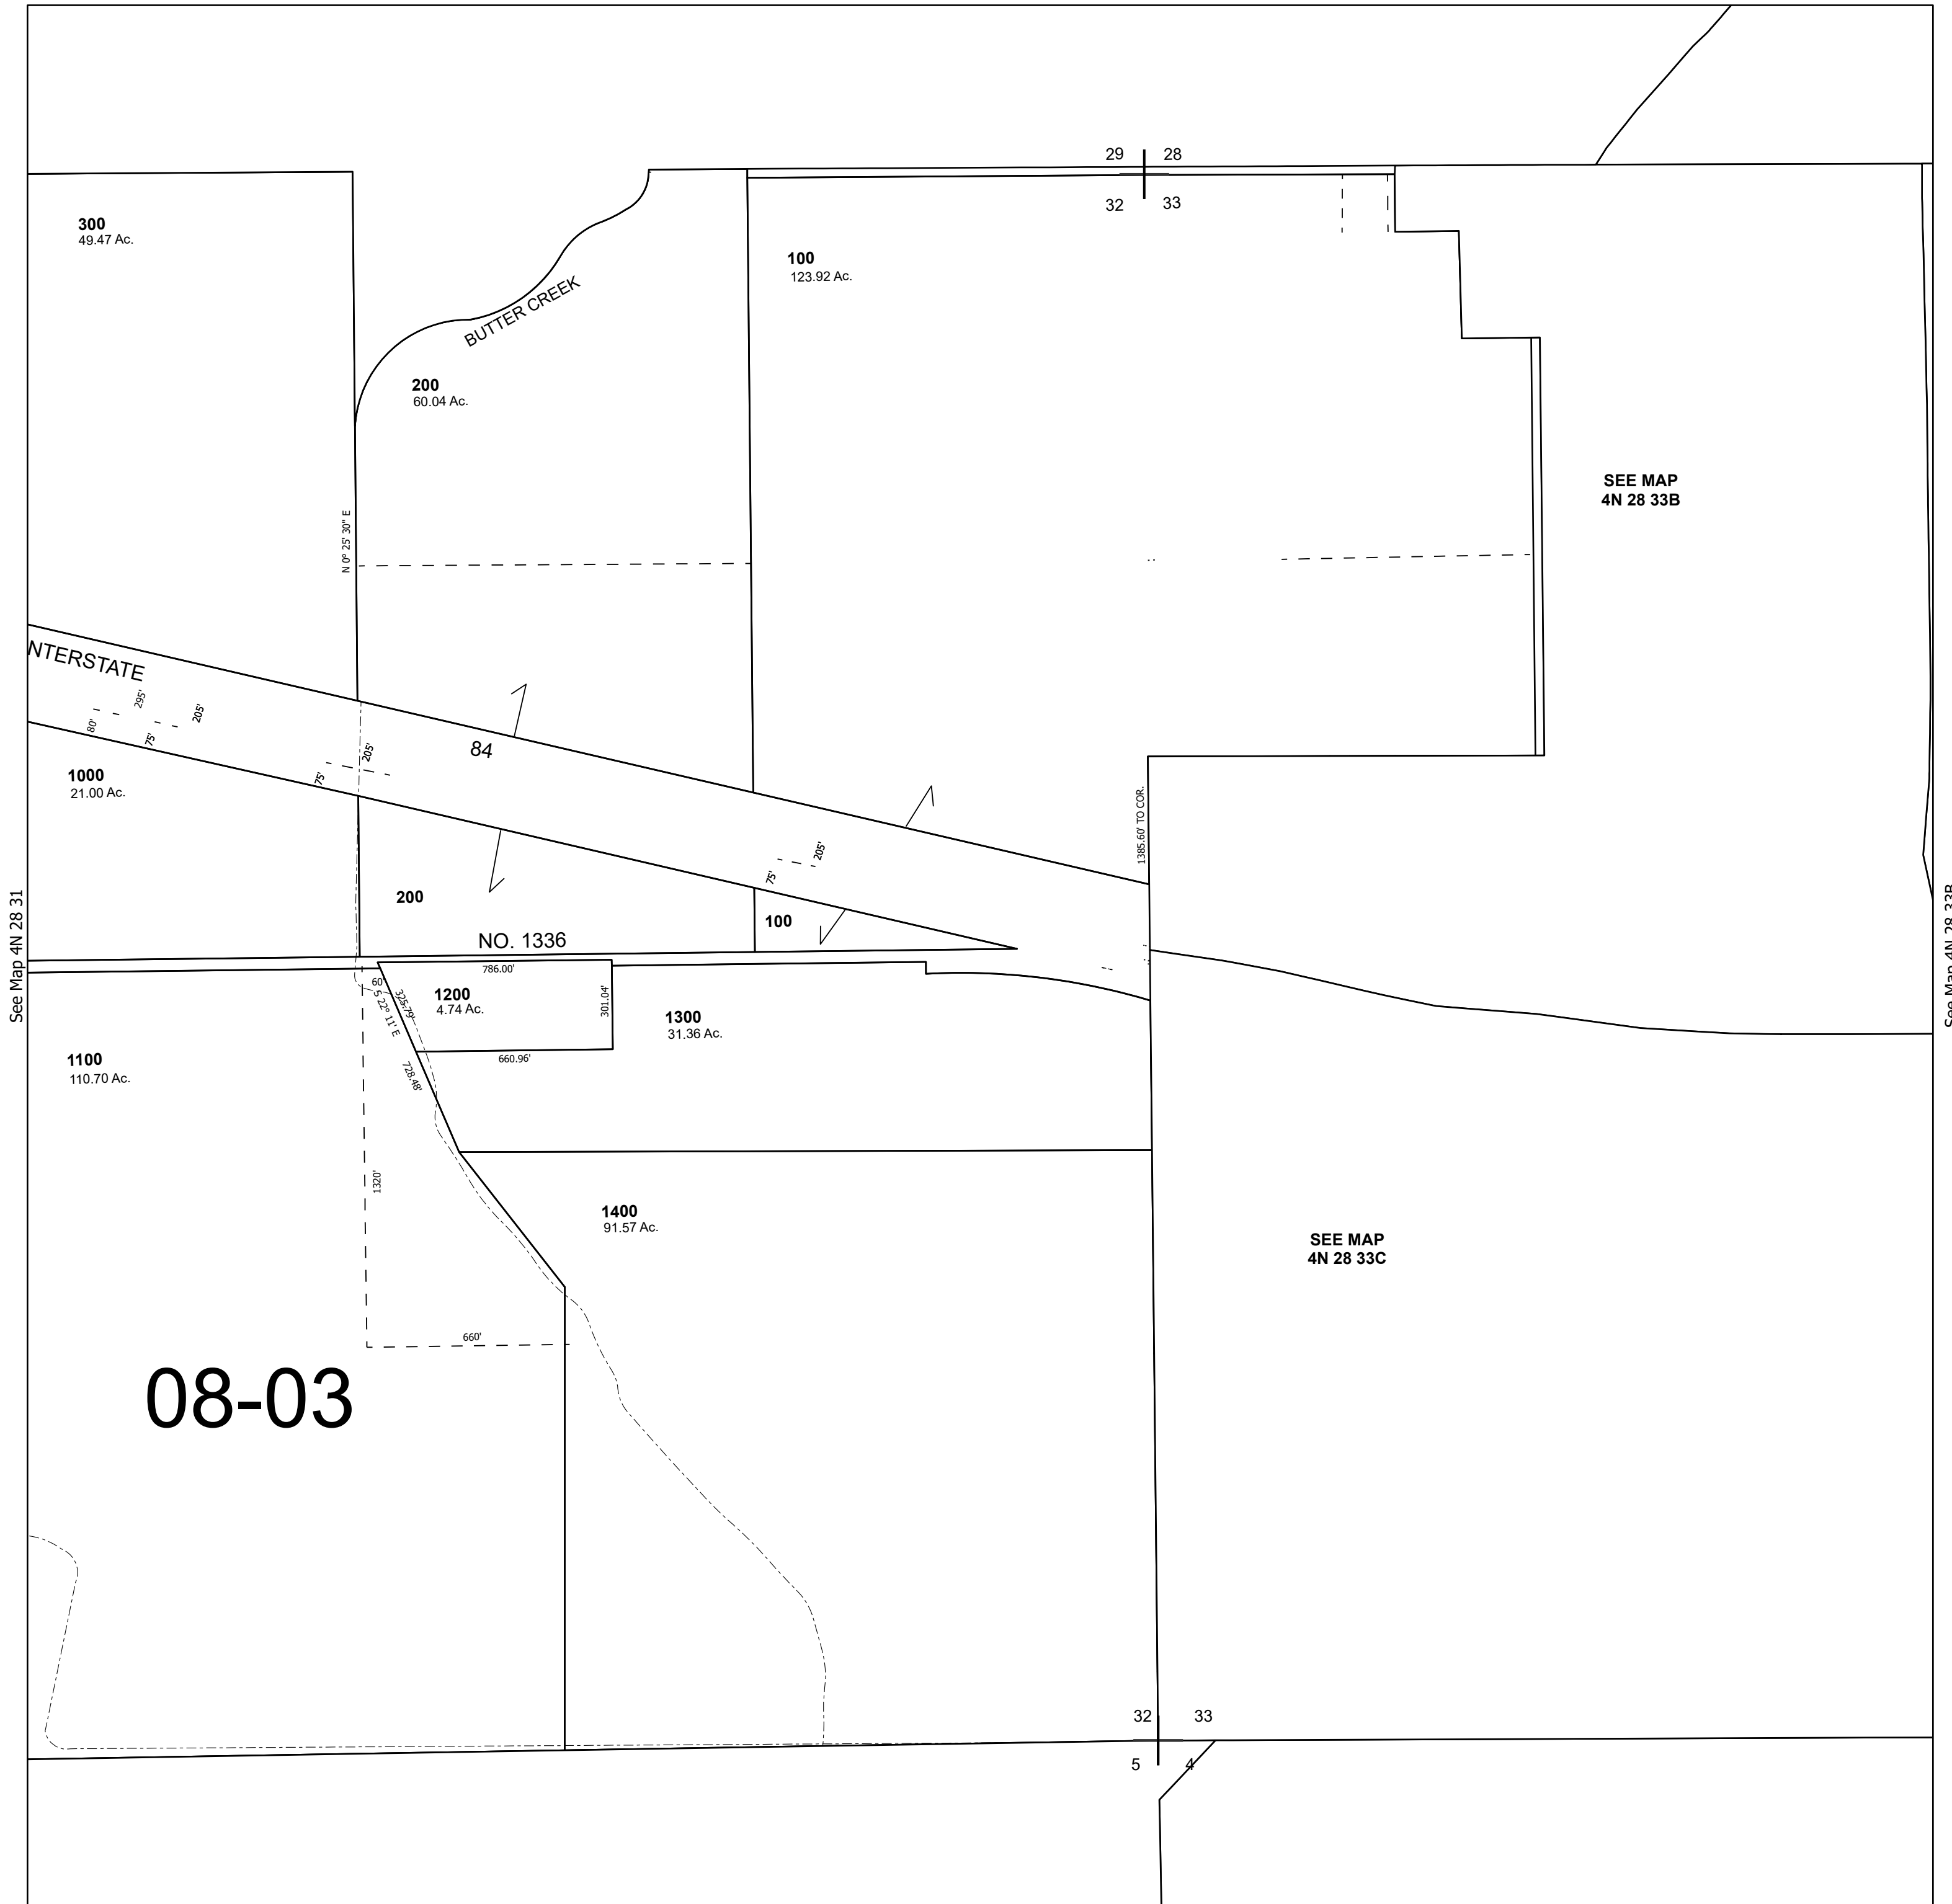

See Map 4N 28 31

See Map 4N 28 33B