


This map was prepared for Assessment & Taxation purposes only and was NOT prepared nor is it suitable for legal, engineering or surveying purposes.

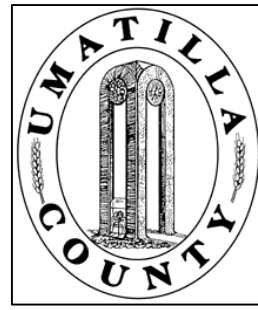


NE1/4 NE1/4 SEC 10 T4N R28E WM  
UMATILLA COUNTY, OR

4N2810AA

SCALE: 1" = 100'

See Map 4N 03D

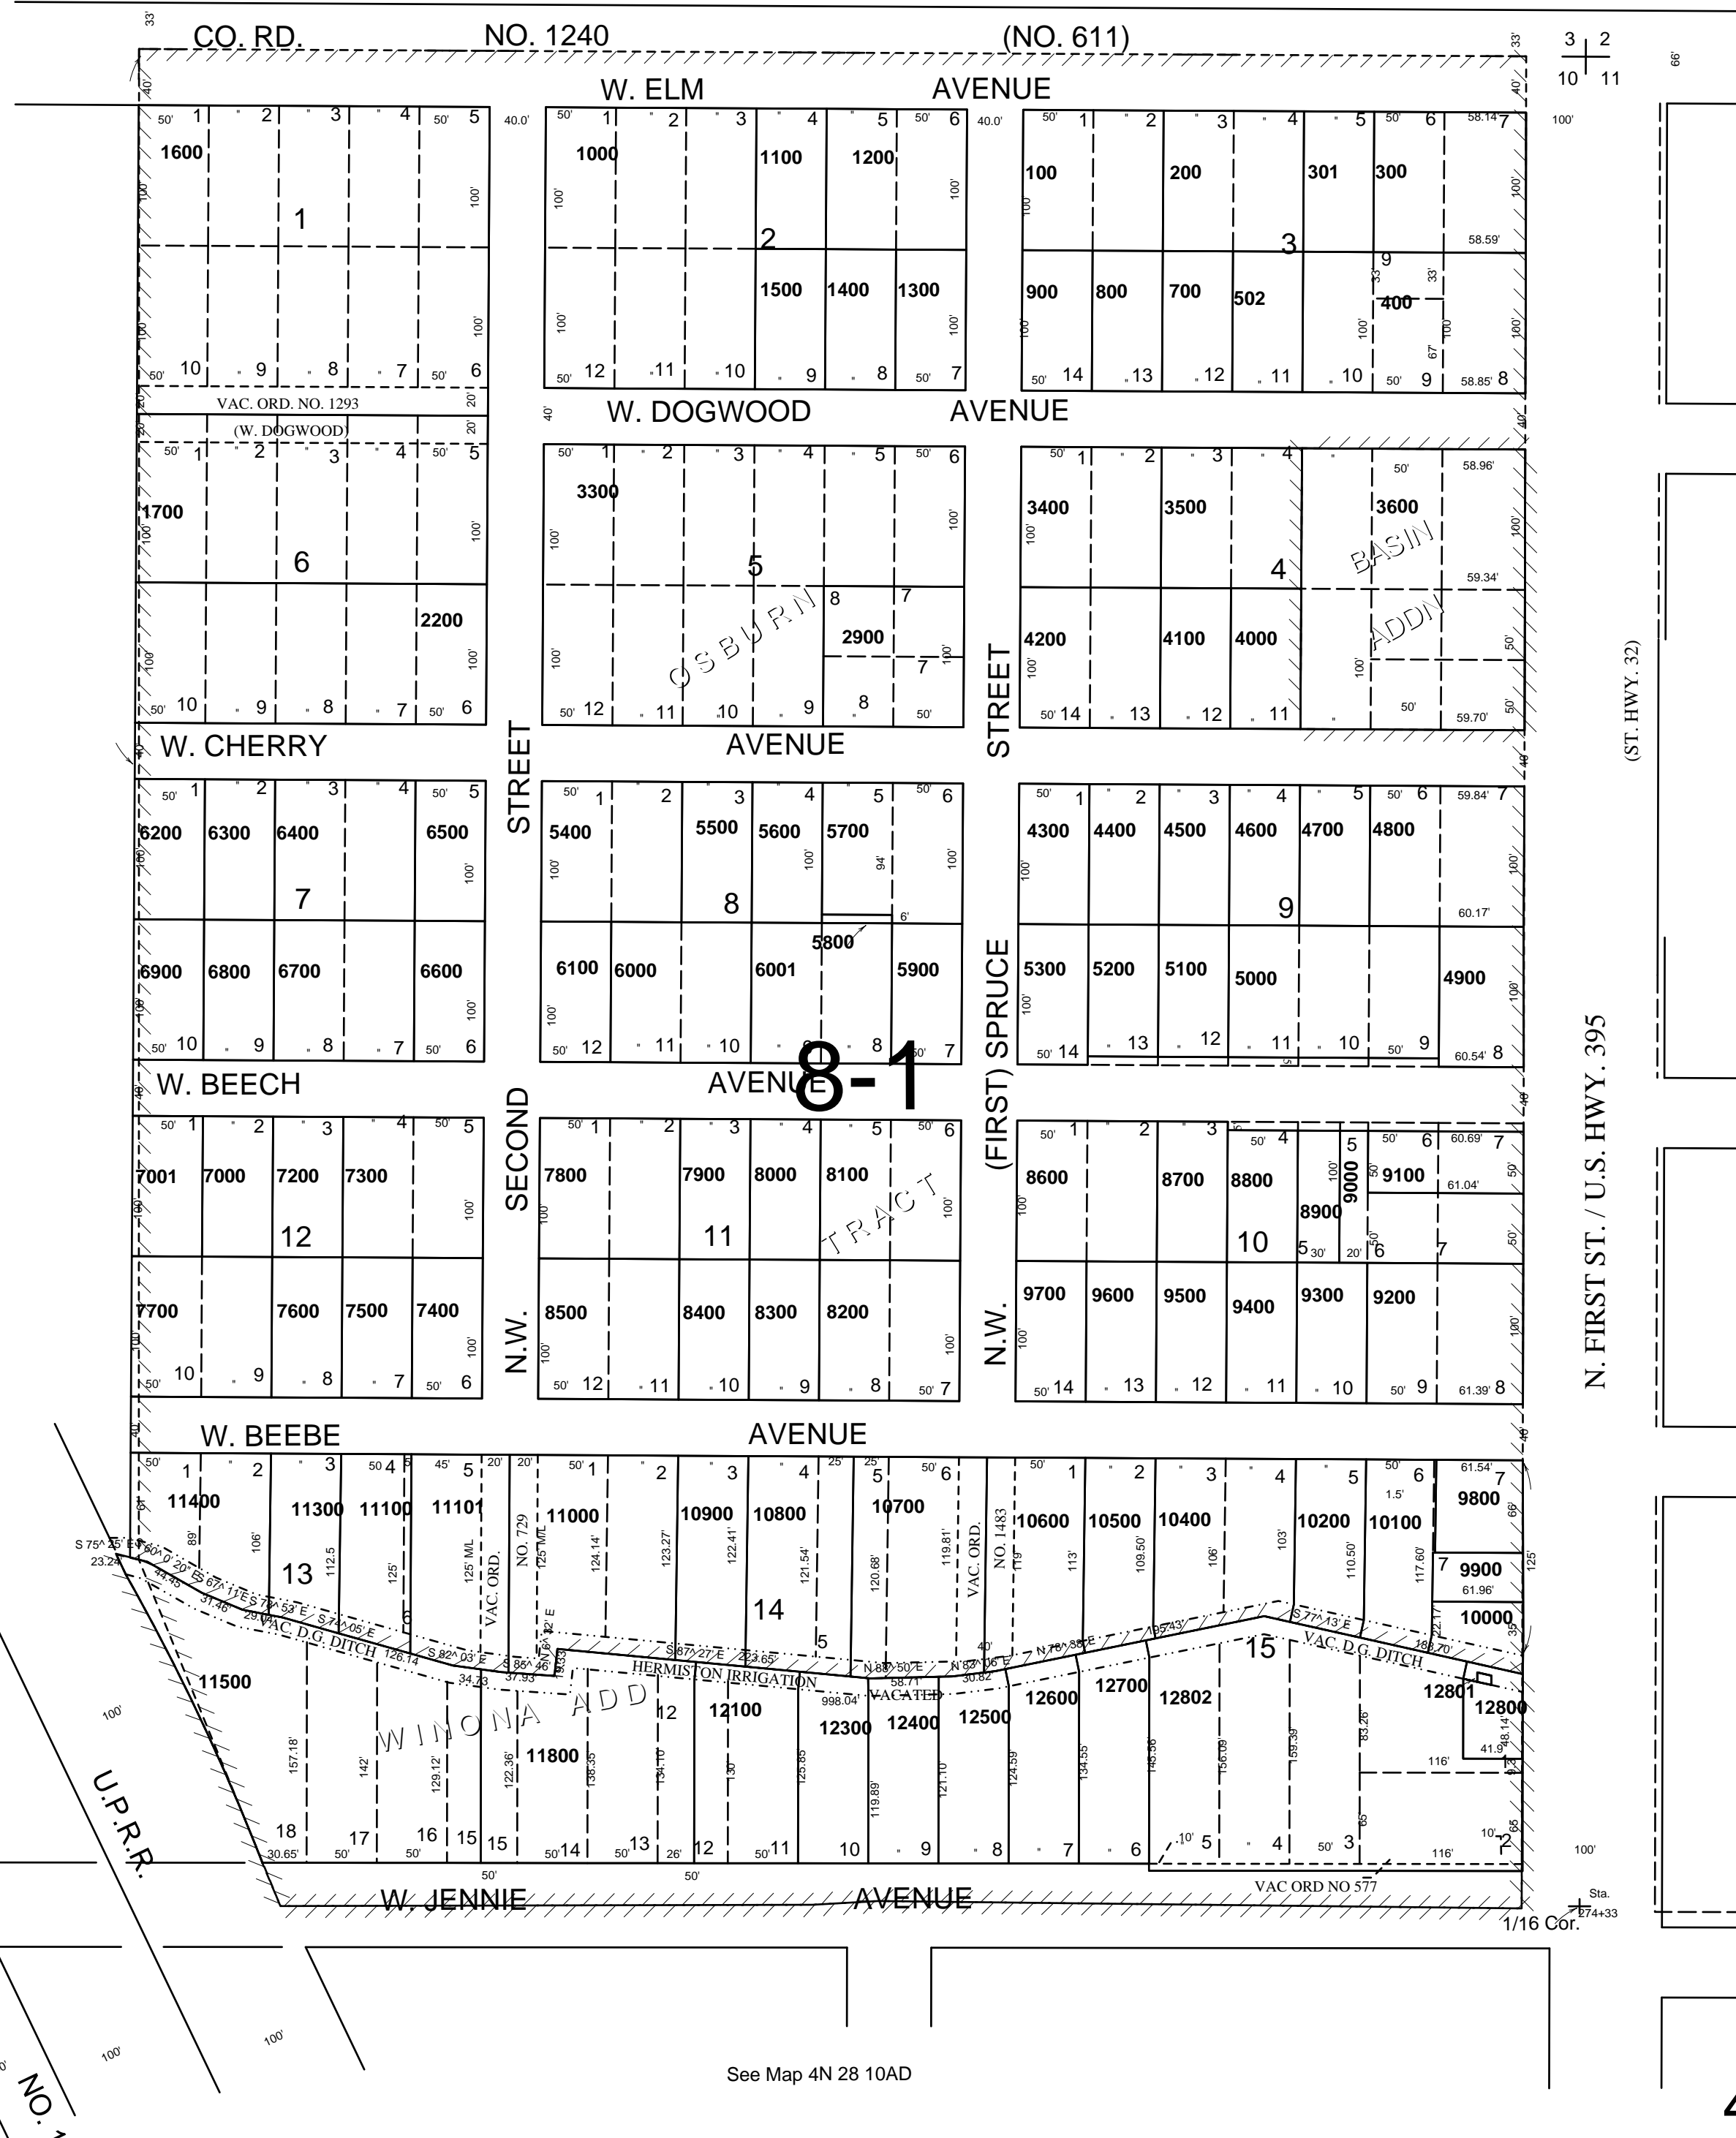

See Map 4N 28 10AB

See Map 4N 28 10AD

- CANCELLED
- TL 12900
  - 13000
  - 13100
  - 13200
  - 13300
  - 11600
  - 11700
  - 11801
  - 13300
  - 10300
  - 490
  - 501
  - 600
  - 3100
  - 11900
  - 12000
  - 12101
  - 11200
  - 7100
  - 12200
  - 2700
  - 3000
  - 3200
  - 2800
  - 2901
  - 5001
  - 5101
  - 5201
  - 8801
  - 8901
  - 9001
  - 9101
  - 1800
  - 1900
  - 2000
  - 2100
  - 2300
  - 2400
  - 500
  - 2500
  - 2600
  - 2902
  - 3501
  - 3700
  - 3800
  - 3900

See Map 4N 28 11BB

Revised: 6/16/09

4N2810AA