


This map was prepared for Assessment and Taxation purposes only and has NOT been prepared for legal, engineering or surveying purposes.

SEC 20 T6N R35E WM
UMATILLA COUNTY
SCALE 1"=400'

6N 35 20
NZ-6P-21

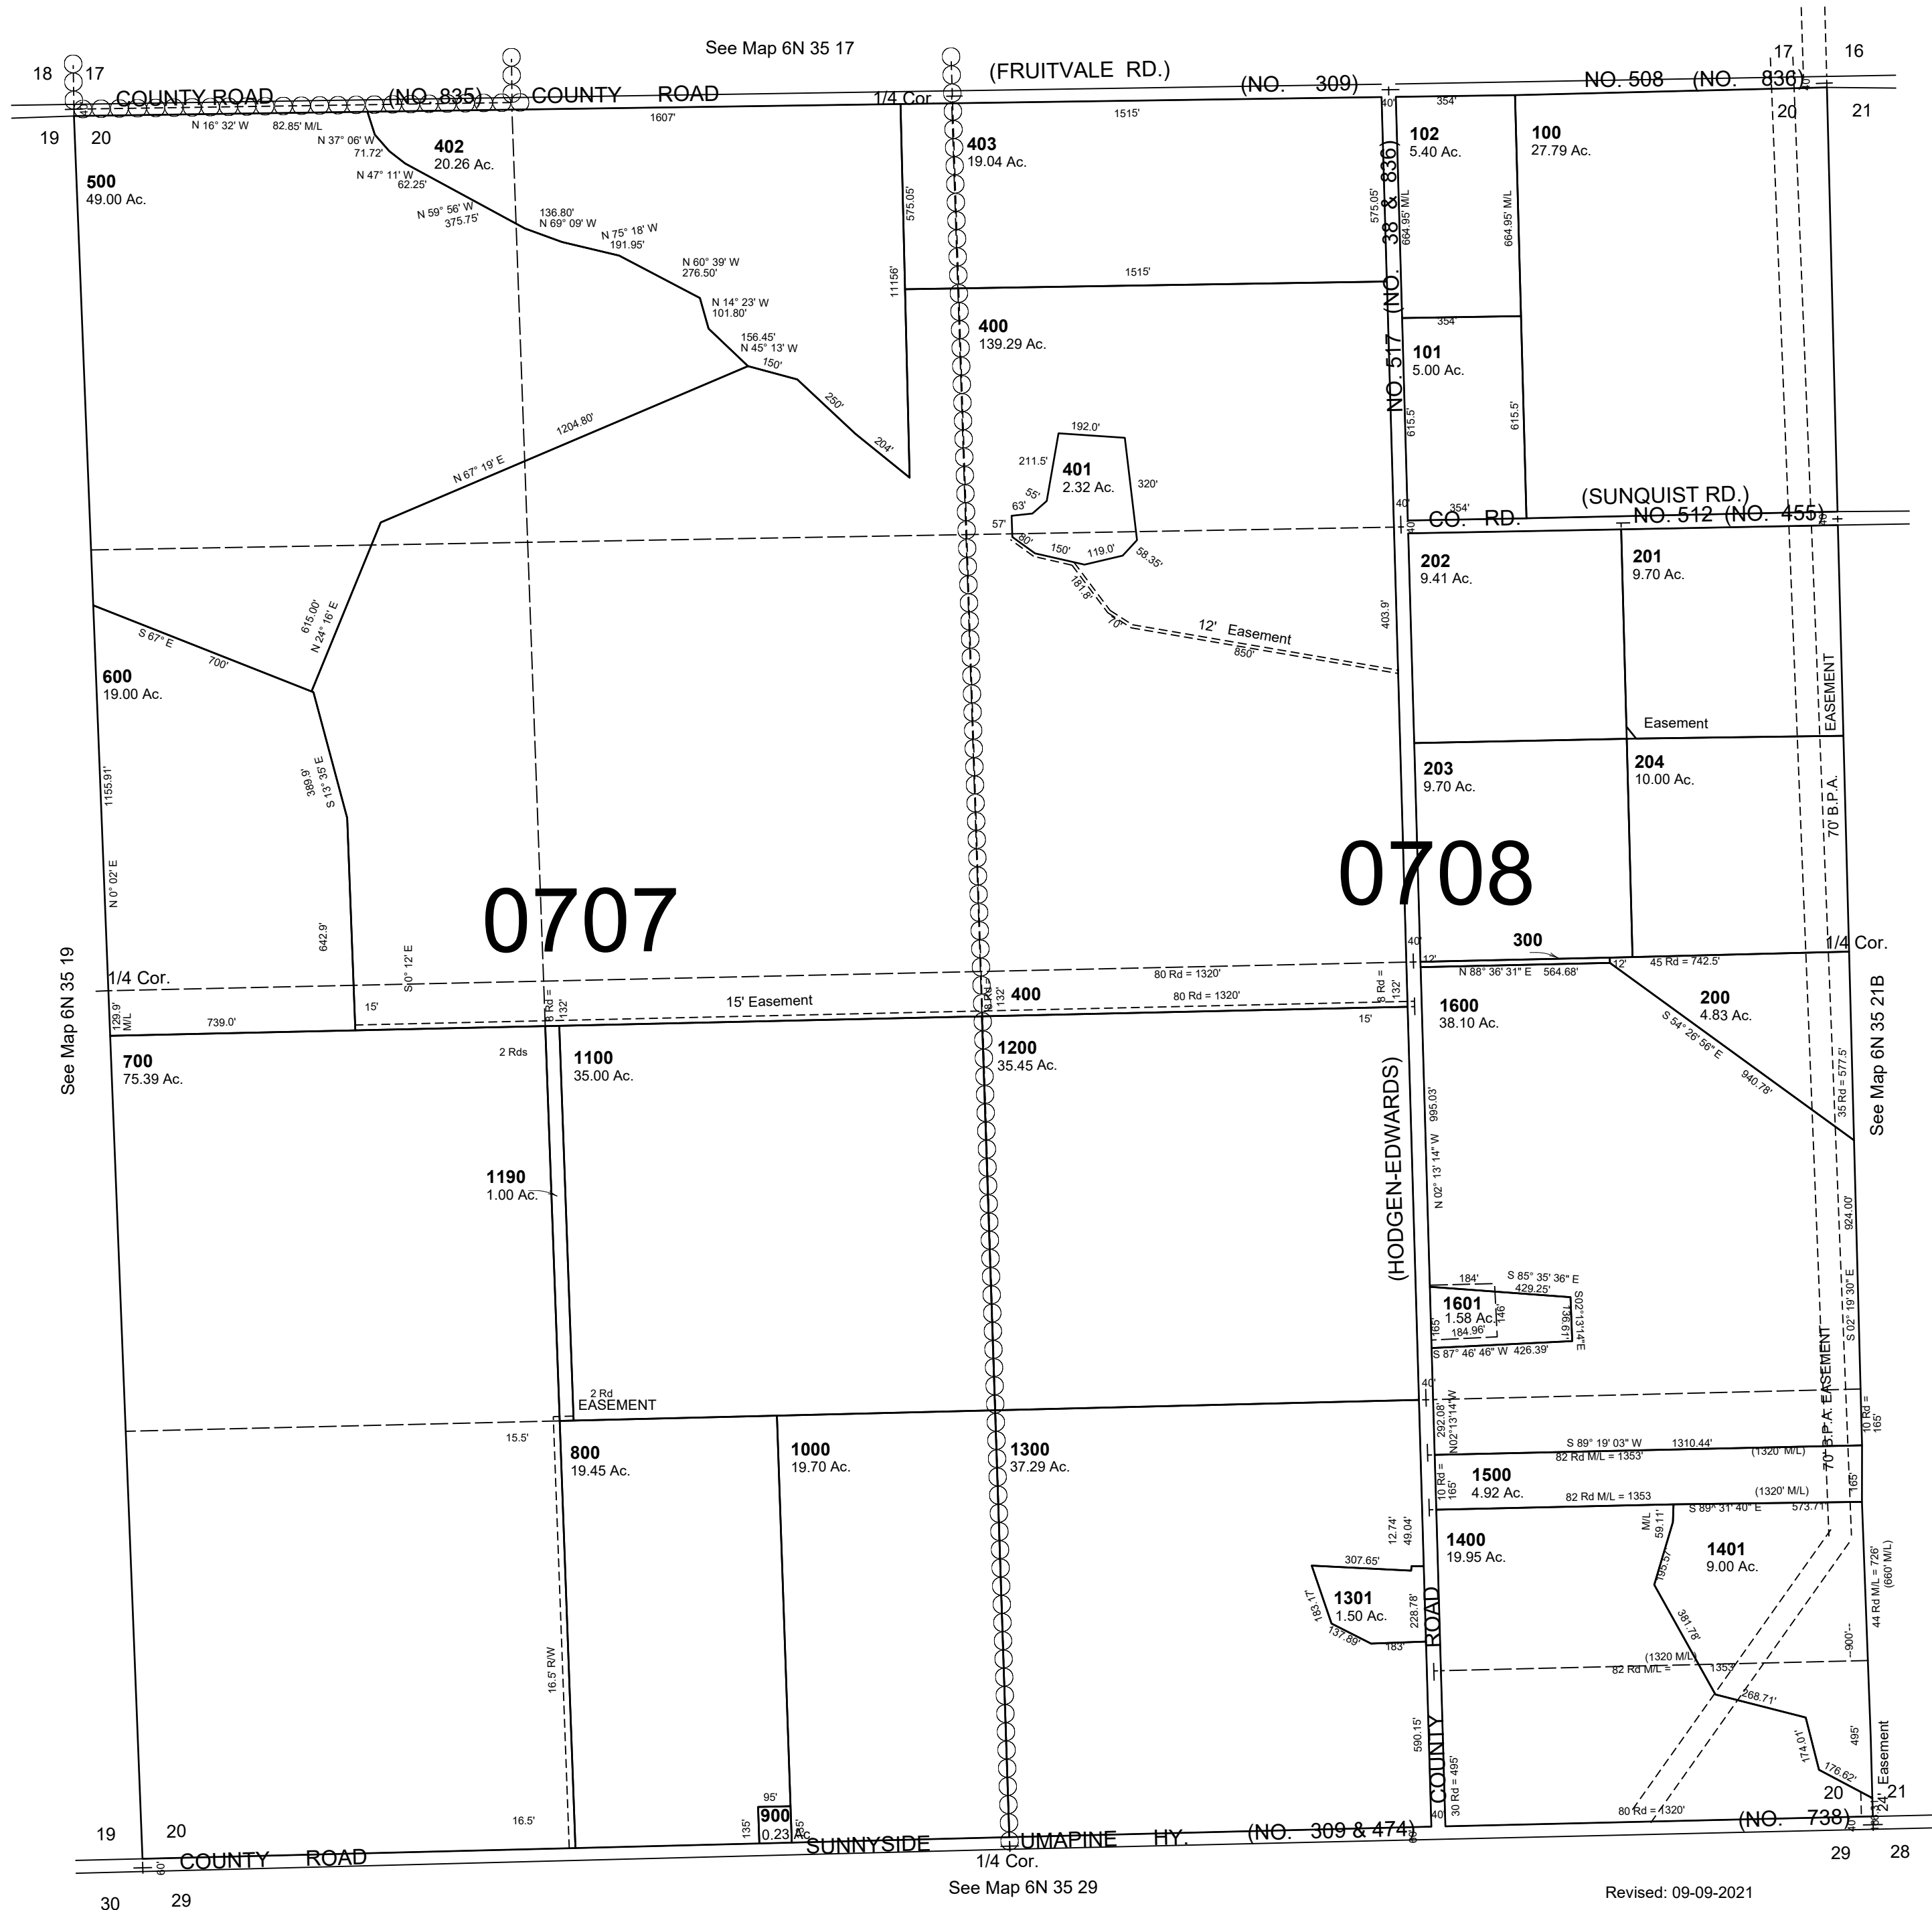

Revised: 09-09-2021

6N 35 20