


This map was prepared for Assessment & Taxation purposes only and was NOT prepared nor is it suitable for legal, engineering or surveying purposes.

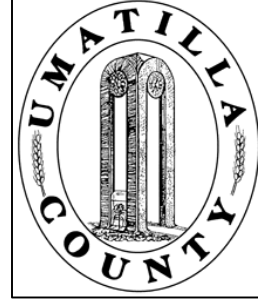


# SW 1/4 SEC 22 T6N R35E WM UMATILLA COUNTY, OR

SCALE: 1"=200'

## 6N3522C

AERIAL PHOTO NO 6P-19

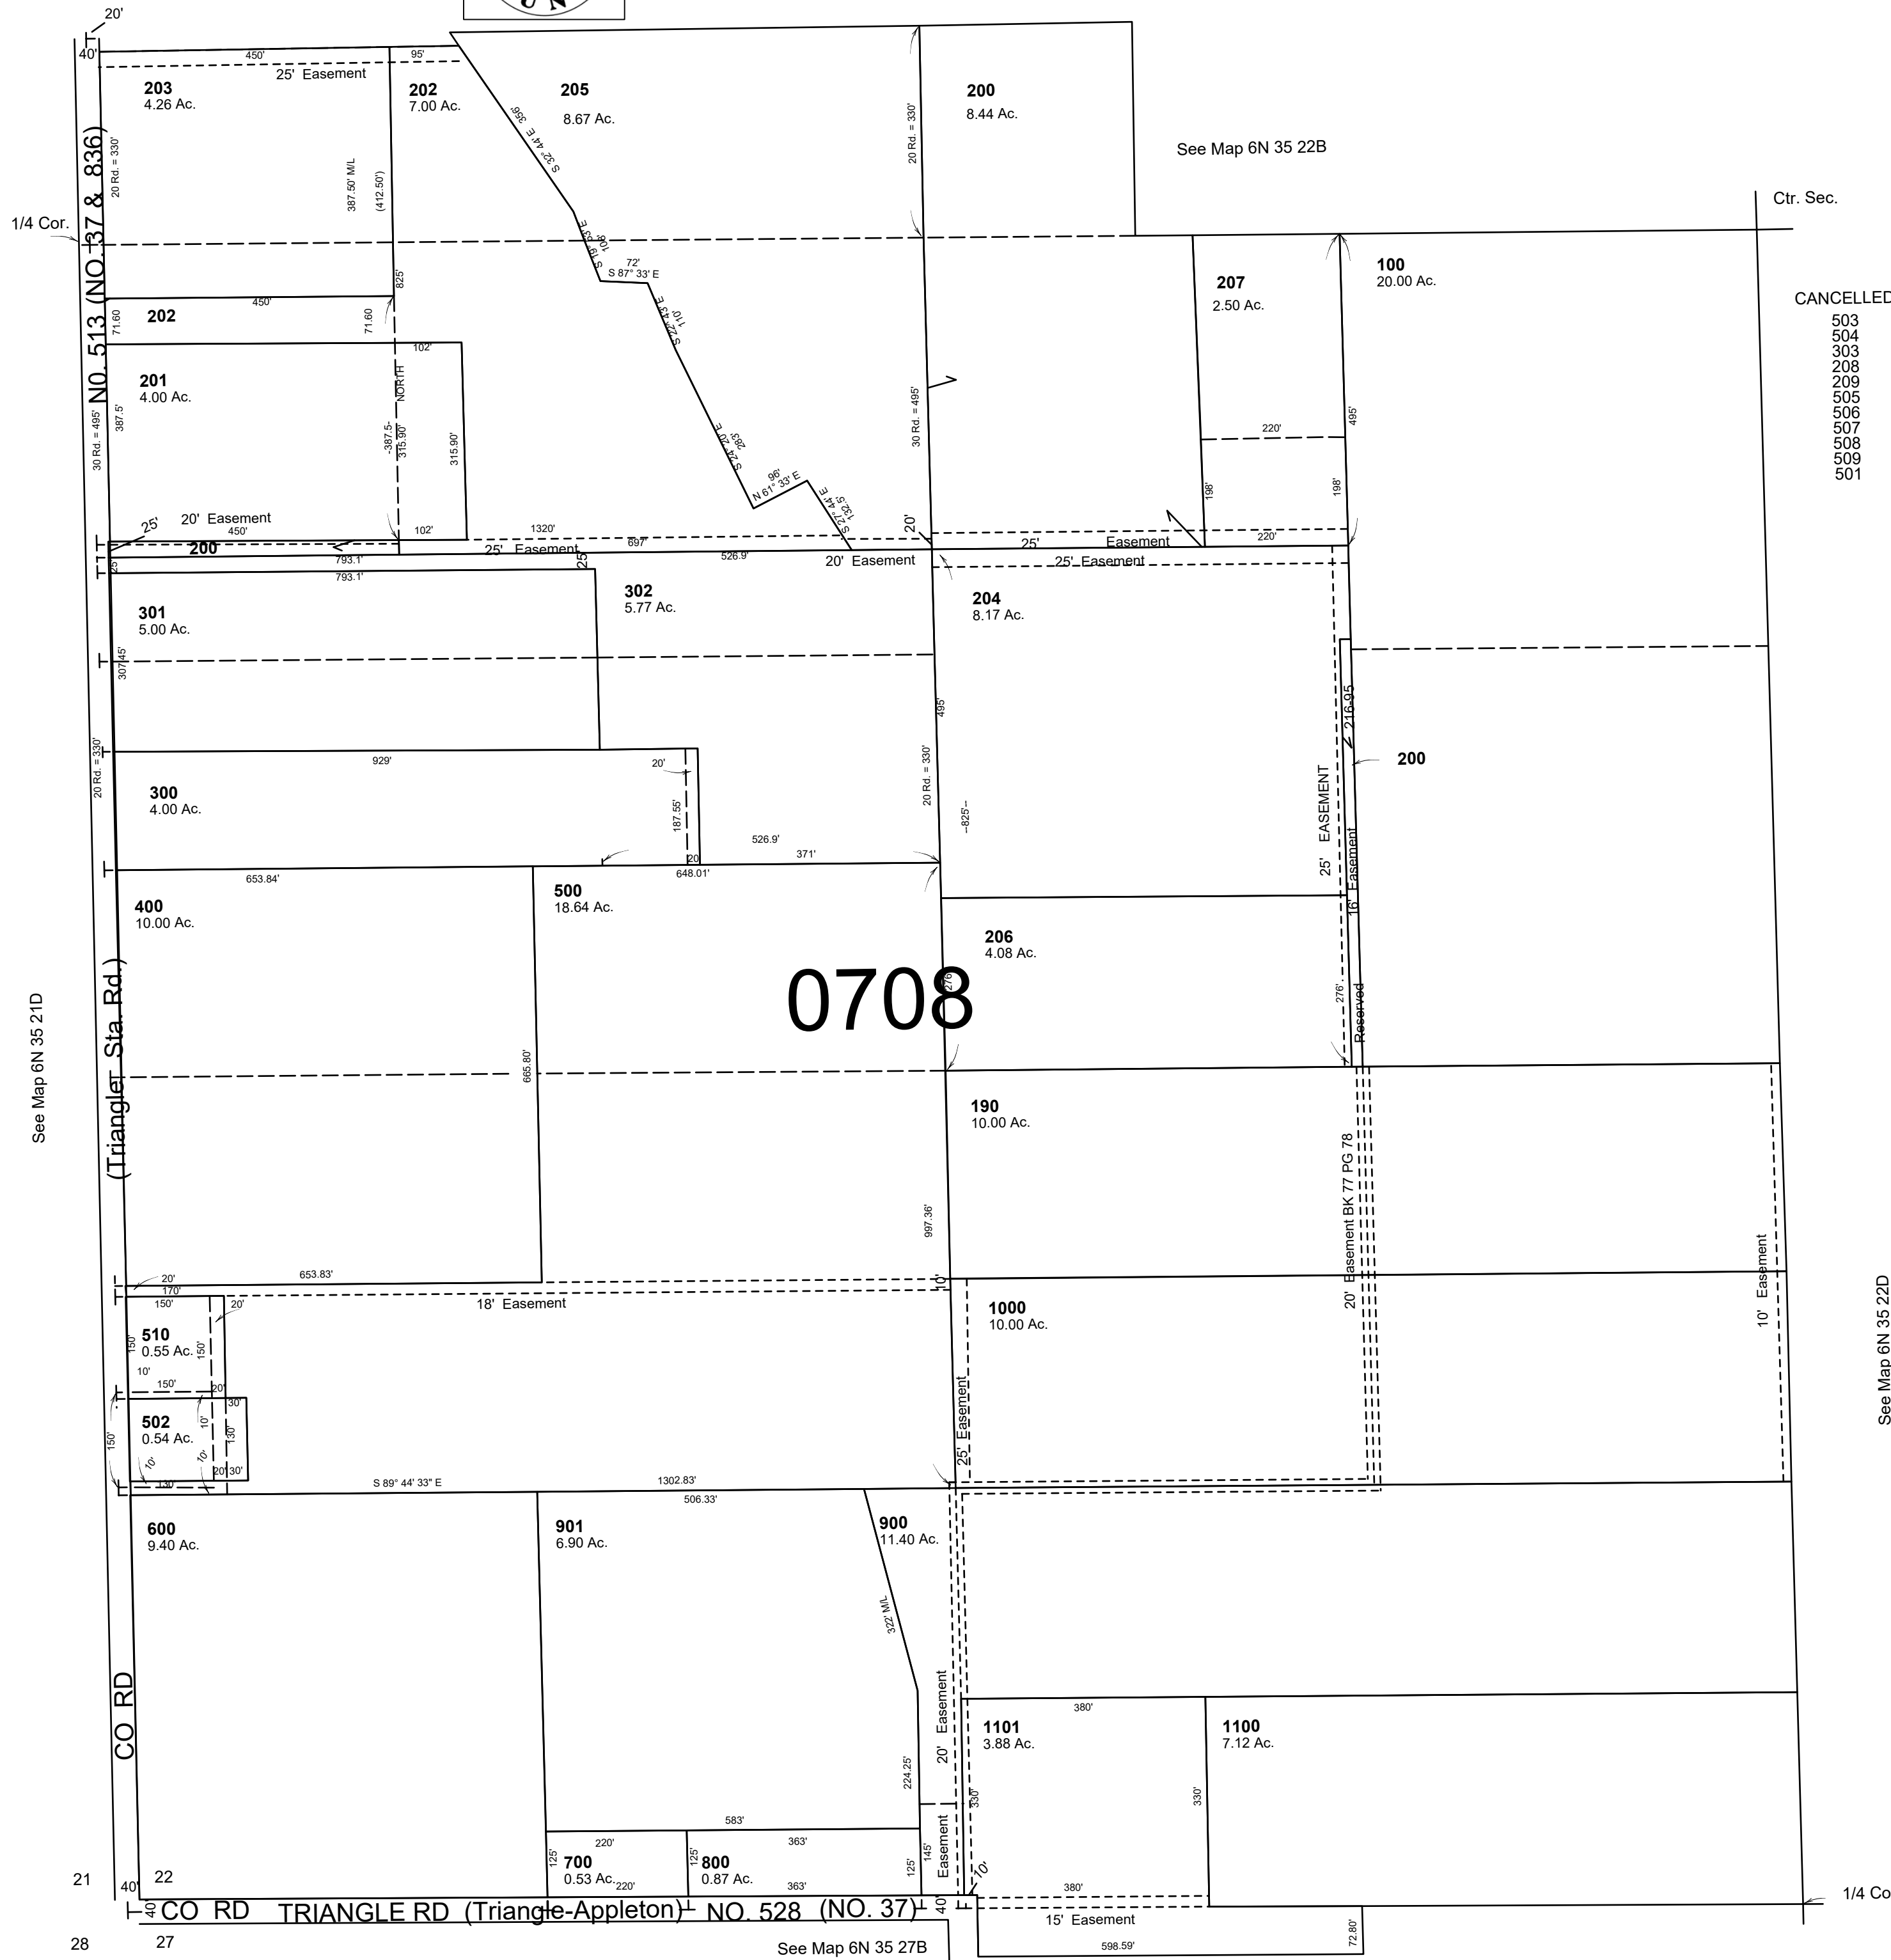

Ctr. Sec.

- CANCELLED
- 503
- 504
- 505
- 506
- 507
- 508
- 509
- 501

See Map 6N 35 22D

Revised: 9-07-2021

## 6N3522C