
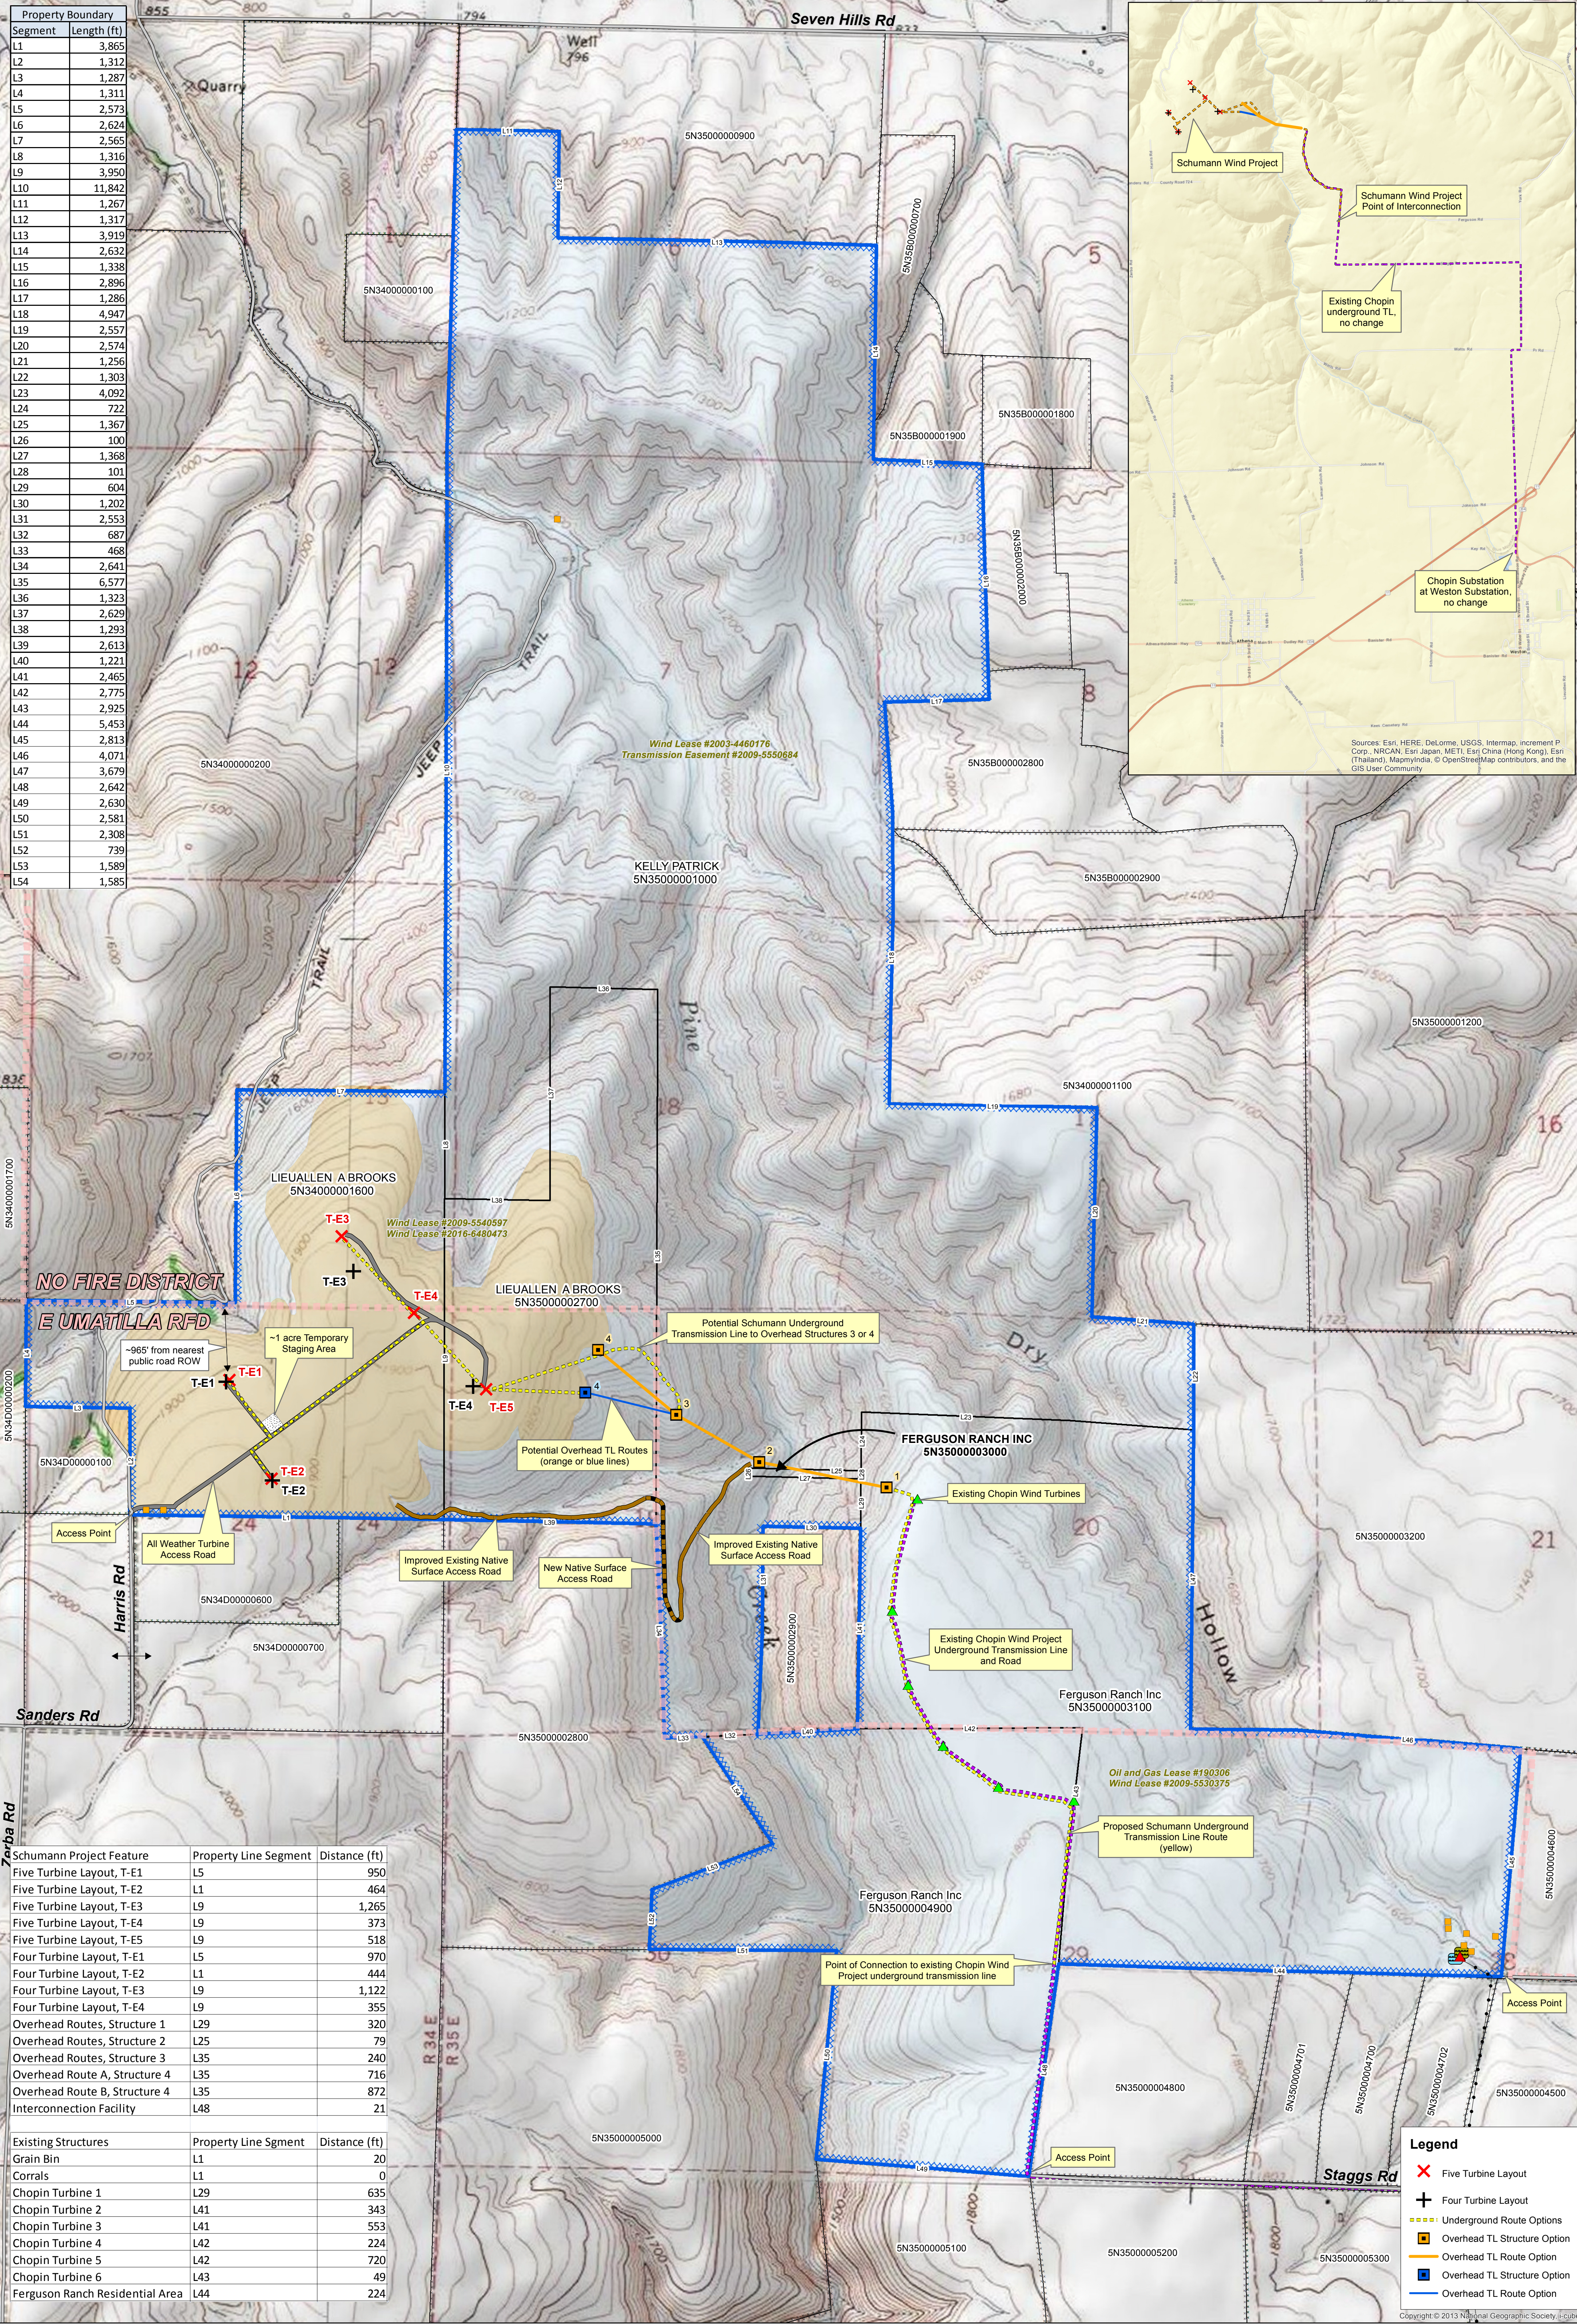


Property Boundary Segment	Length (ft)
L1	3,865
L2	1,312
L3	1,287
L4	1,311
L5	2,573
L6	2,624
L7	2,565
L8	1,316
L9	3,950
L10	11,842
L11	1,267
L12	1,317
L13	3,919
L14	2,632
L15	1,338
L16	2,896
L17	1,286
L18	4,947
L19	2,557
L20	2,574
L21	1,256
L22	1,303
L23	4,092
L24	722
L25	1,367
L26	100
L27	1,368
L28	101
L29	604
L30	1,202
L31	2,553
L32	687
L33	468
L34	2,641
L35	6,577
L36	1,323
L37	2,629
L38	1,293
L39	2,613
L40	1,221
L41	2,465
L42	2,775
L43	2,925
L44	5,453
L45	2,813
L46	4,071
L47	3,679
L48	2,642
L49	2,630
L50	2,581
L51	2,308
L52	739
L53	1,589
L54	1,585

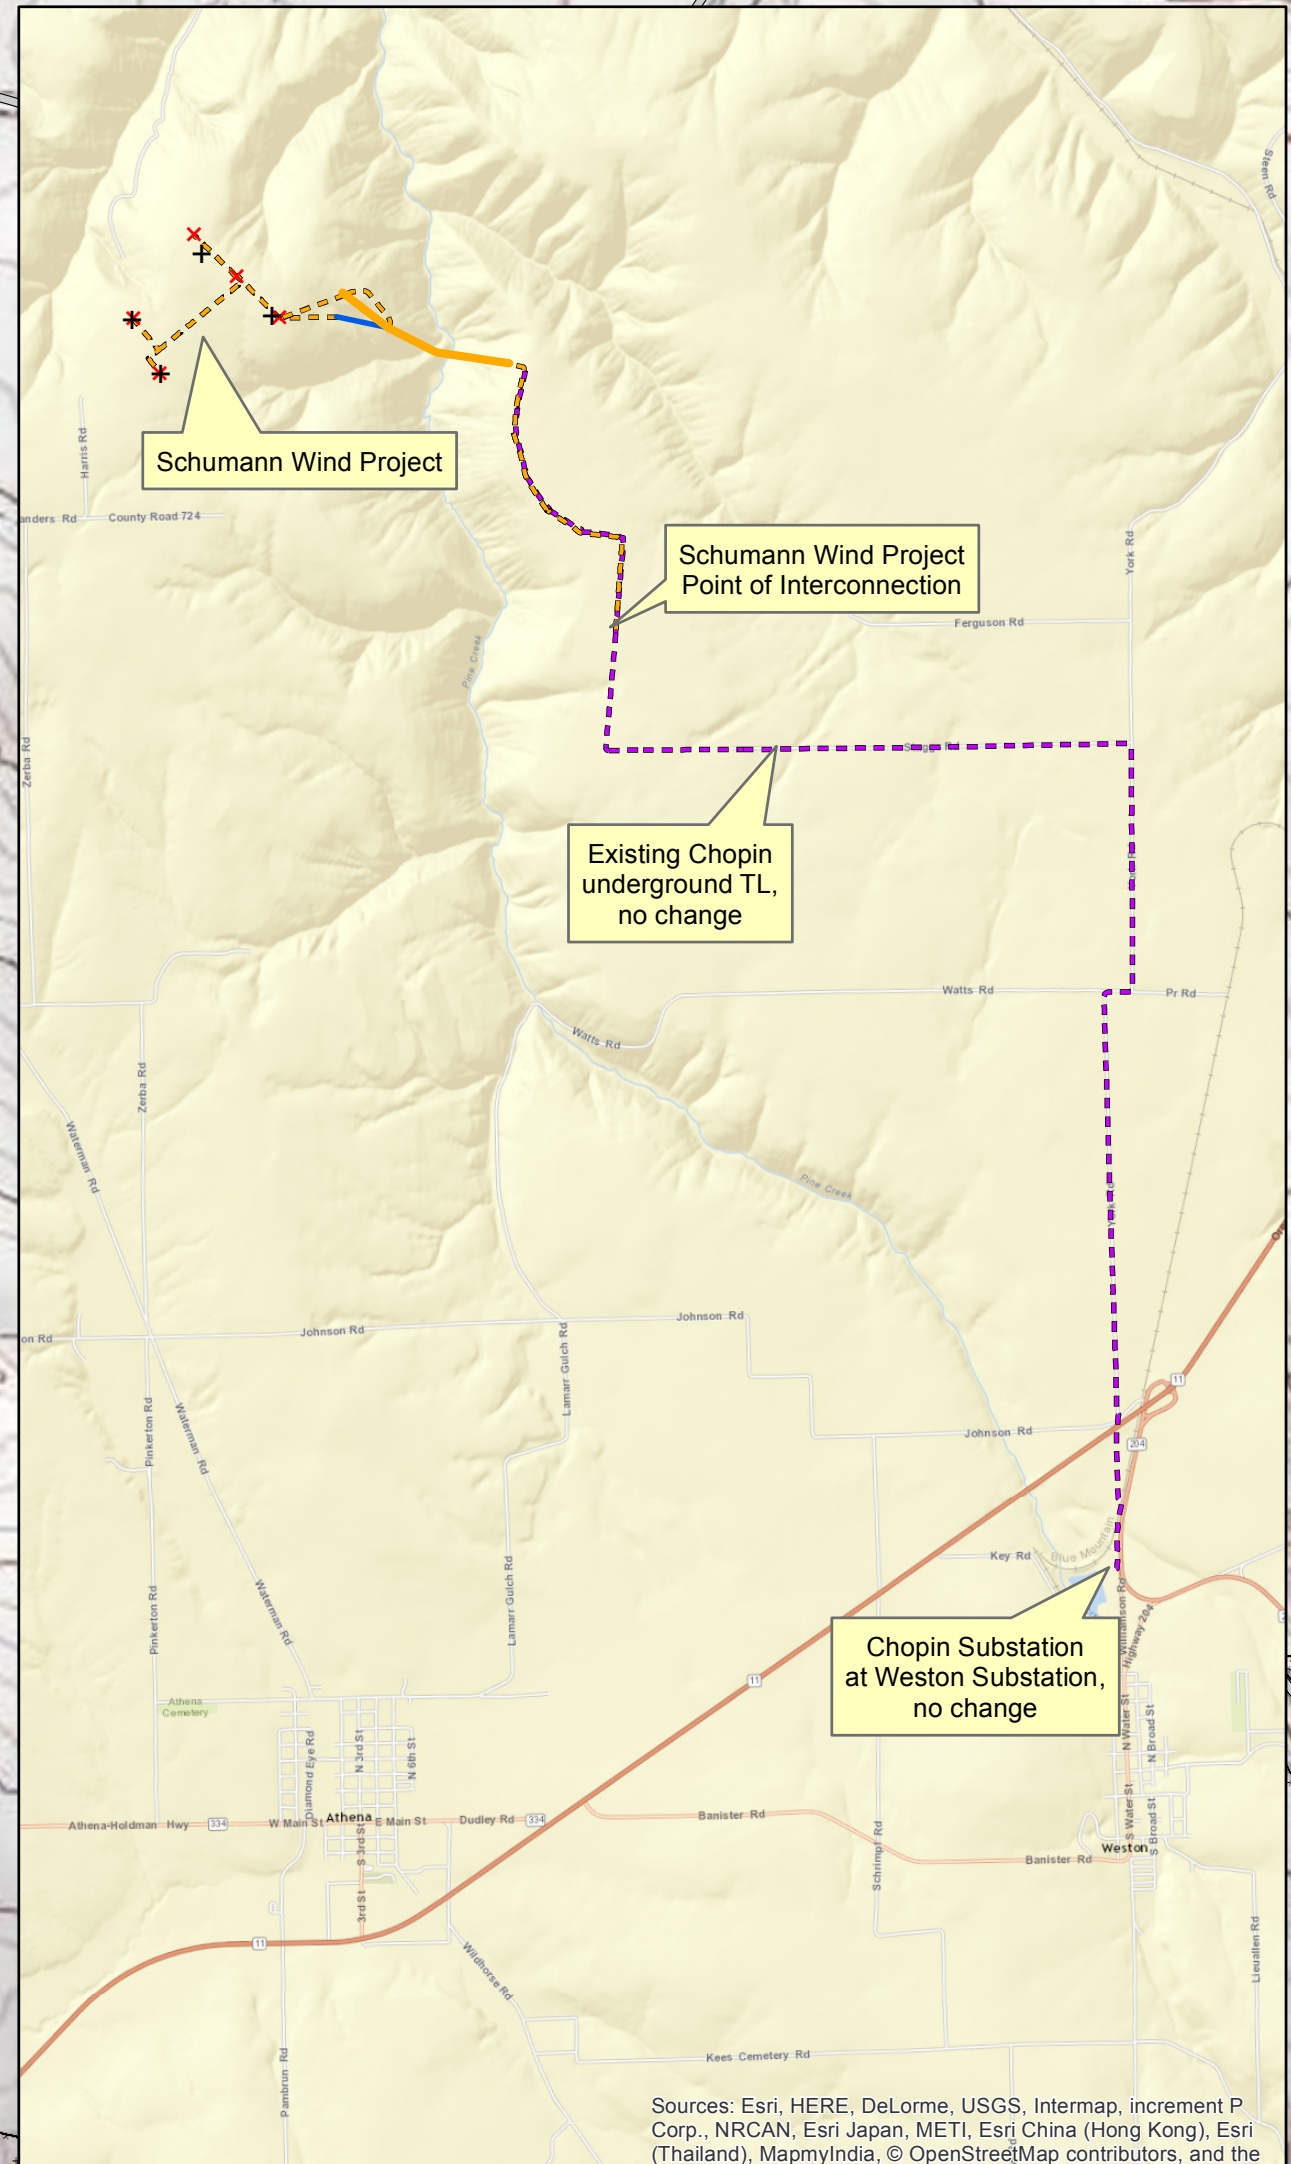


Schumann Project Feature	Property Line Segment	Distance (ft)
Five Turbine Layout, T-E1	L5	950
Five Turbine Layout, T-E2	L1	464
Five Turbine Layout, T-E3	L9	1,265
Five Turbine Layout, T-E4	L9	373
Five Turbine Layout, T-E5	L9	518
Four Turbine Layout, T-E1	L5	970
Four Turbine Layout, T-E2	L1	444
Four Turbine Layout, T-E3	L9	1,122
Four Turbine Layout, T-E4	L9	355
Overhead Routes, Structure 1	L29	320
Overhead Routes, Structure 2	L25	79
Overhead Routes, Structure 3	L35	240
Overhead Route A, Structure 4	L35	716
Overhead Route B, Structure 4	L35	872
Interconnection Facility	L48	21

Existing Structures	Property Line Segment	Distance (ft)
Grain Bin	L1	20
Corrals	L1	0
Chopin Turbine 1	L29	635
Chopin Turbine 2	L41	343
Chopin Turbine 3	L41	553
Chopin Turbine 4	L42	224
Chopin Turbine 5	L42	720
Chopin Turbine 6	L43	49
Ferguson Ranch Residential Area	L44	224

Legend

- ✖ Five Turbine Layout
- ⊕ Four Turbine Layout
- Underground Route Options
- Overhead TL Structure Option
- Overhead TL Route Option
- Overhead TL Structure Option
- Overhead TL Route Option

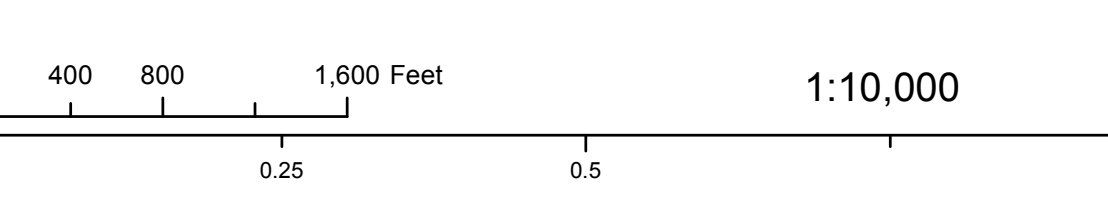

**Schumann Wind Project, Schumann Wind LLC
Exhibit B Map**