

This map was prepared for assessment purposes

SE1/4 SE1/4 SEC 5 T1N R35E WM

9/06/06


1N 35 05DD

UMATILLA COUNTY

AERIAL PHOTO NO, 4P-19

SCALE 1"=100'

RESERVATION

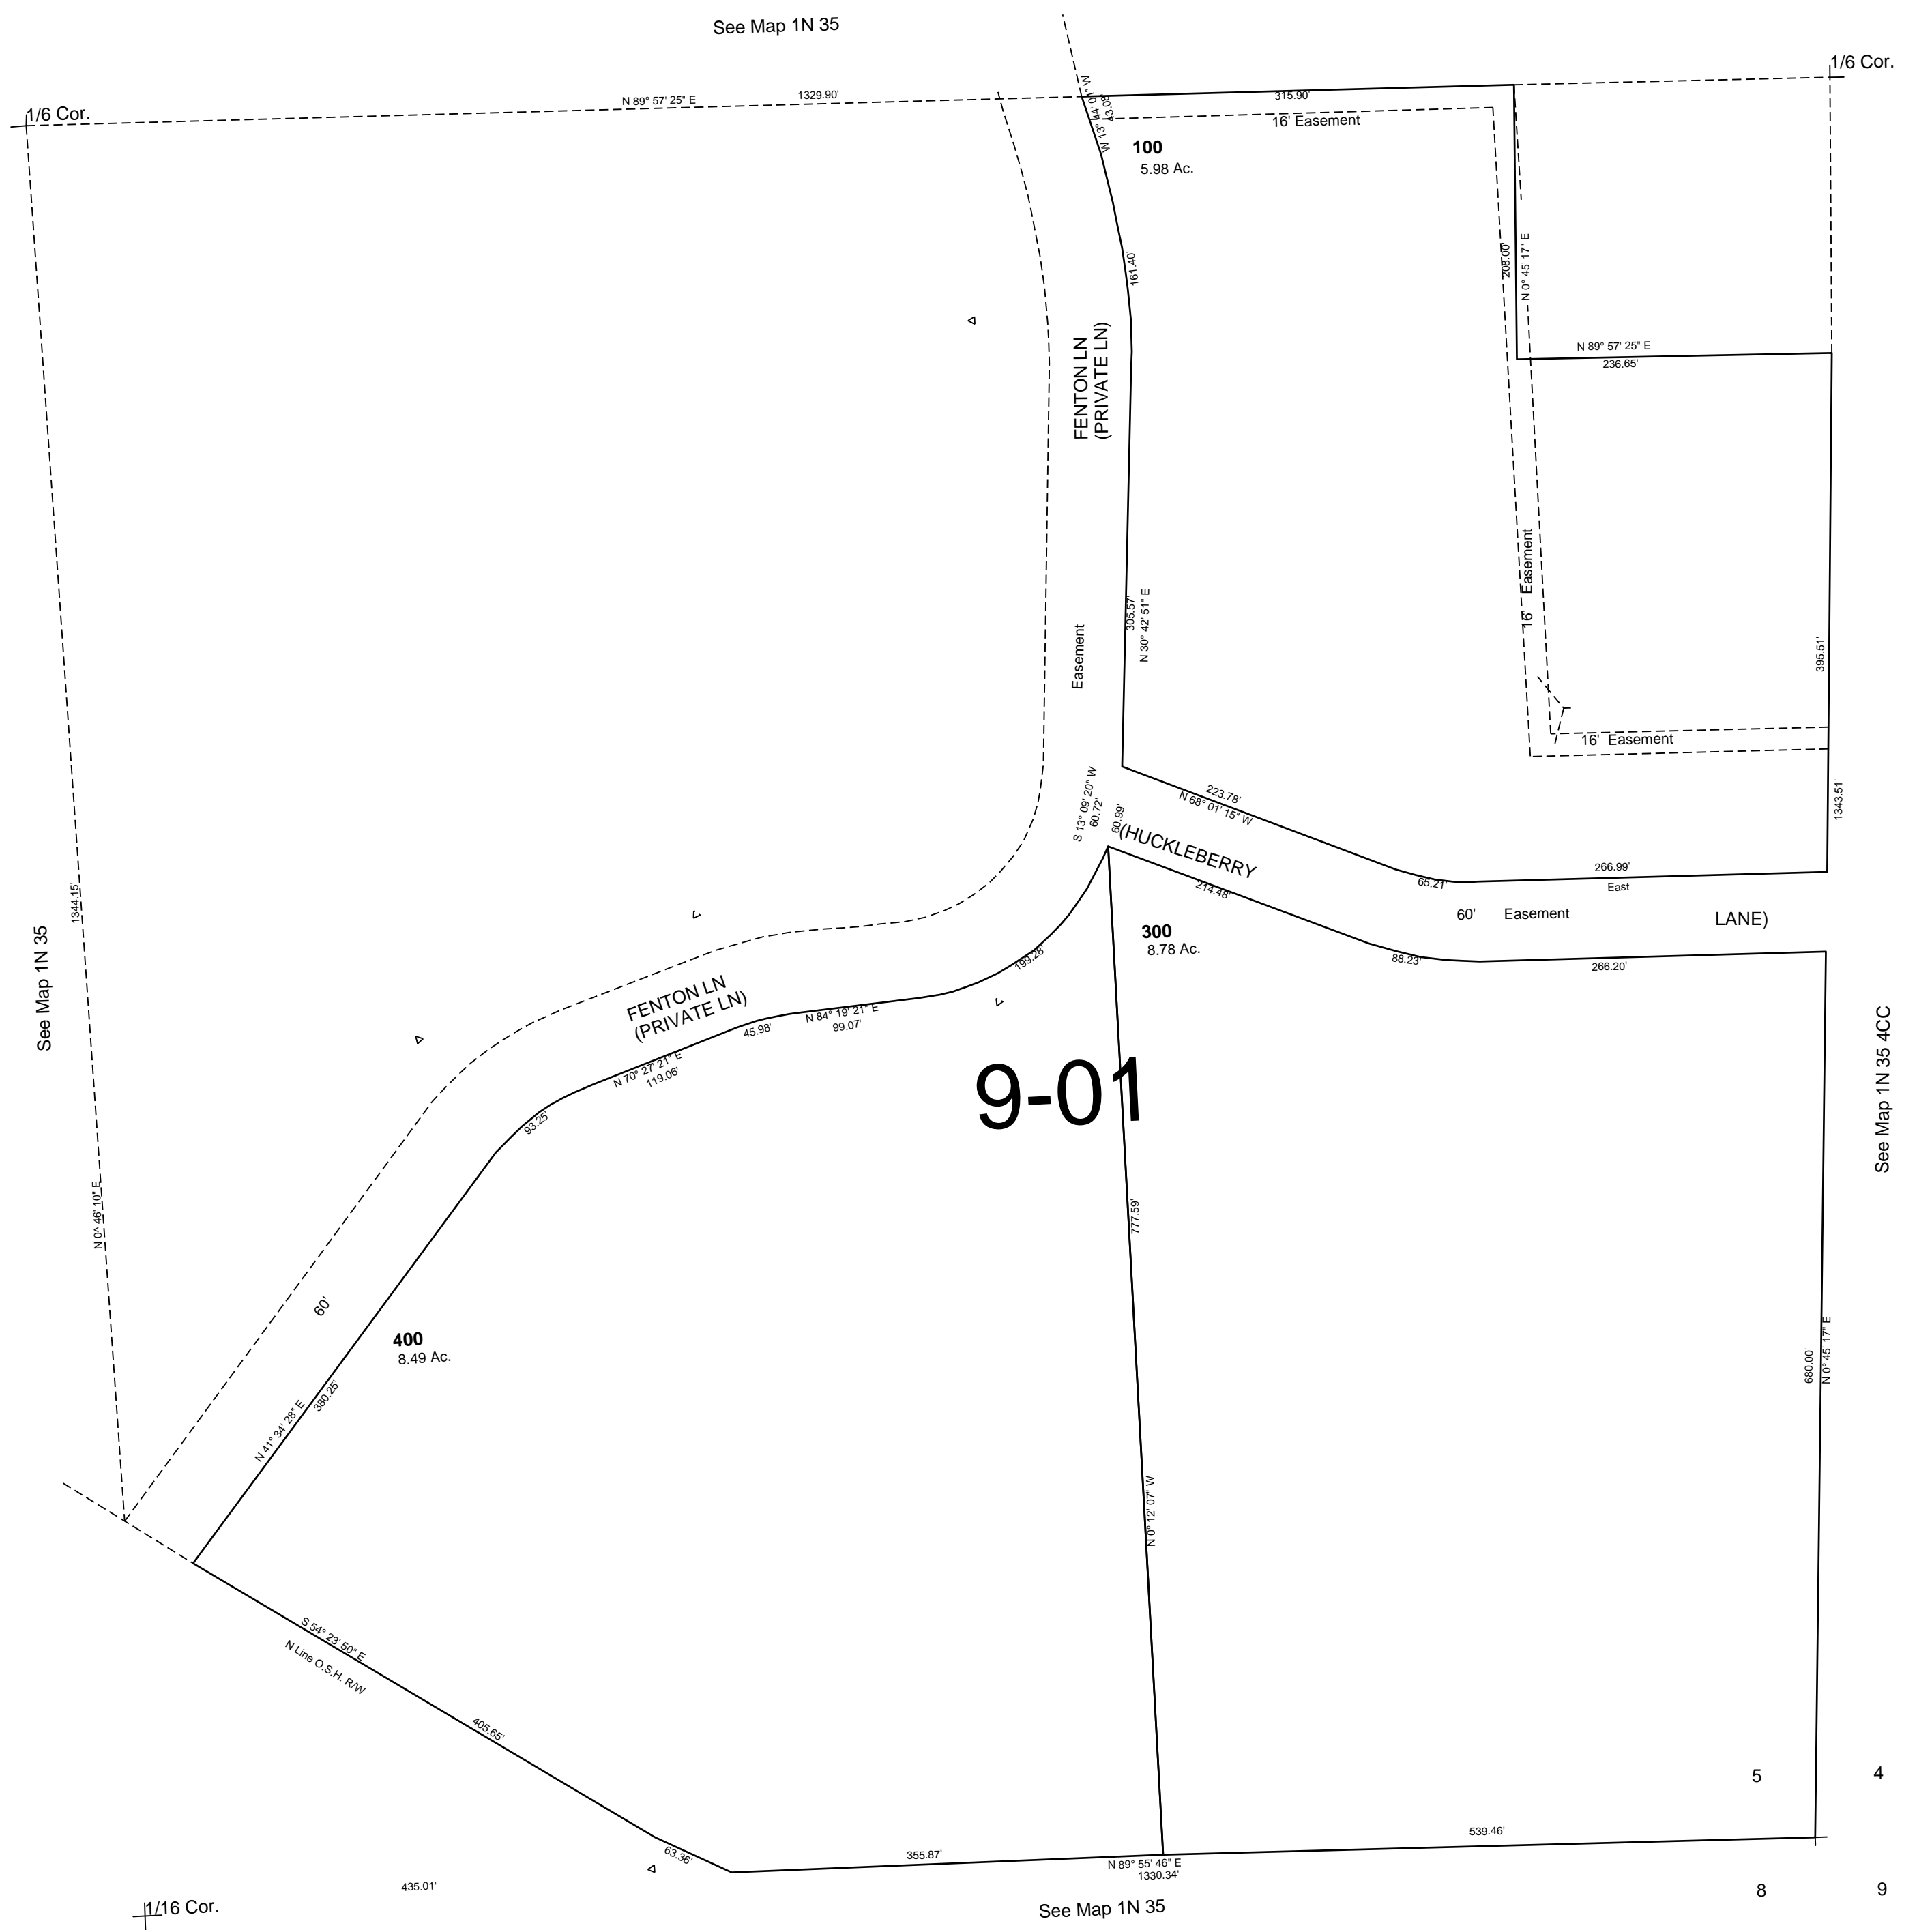

1N 35 05DD