


This map was prepared for Assessment purposes only.

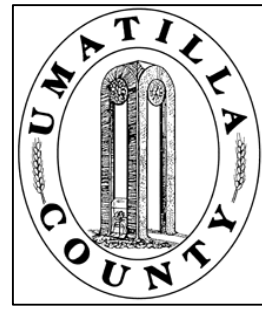


# SE1/4 NW1/4 SEC 20 T 1N R 35 E WM UMATILLA COUNTY, OR

11/06/2019

## 1N 35 20BD

SCALE: 1" = 100'

AERIAL PHOTO NO. 3P-166

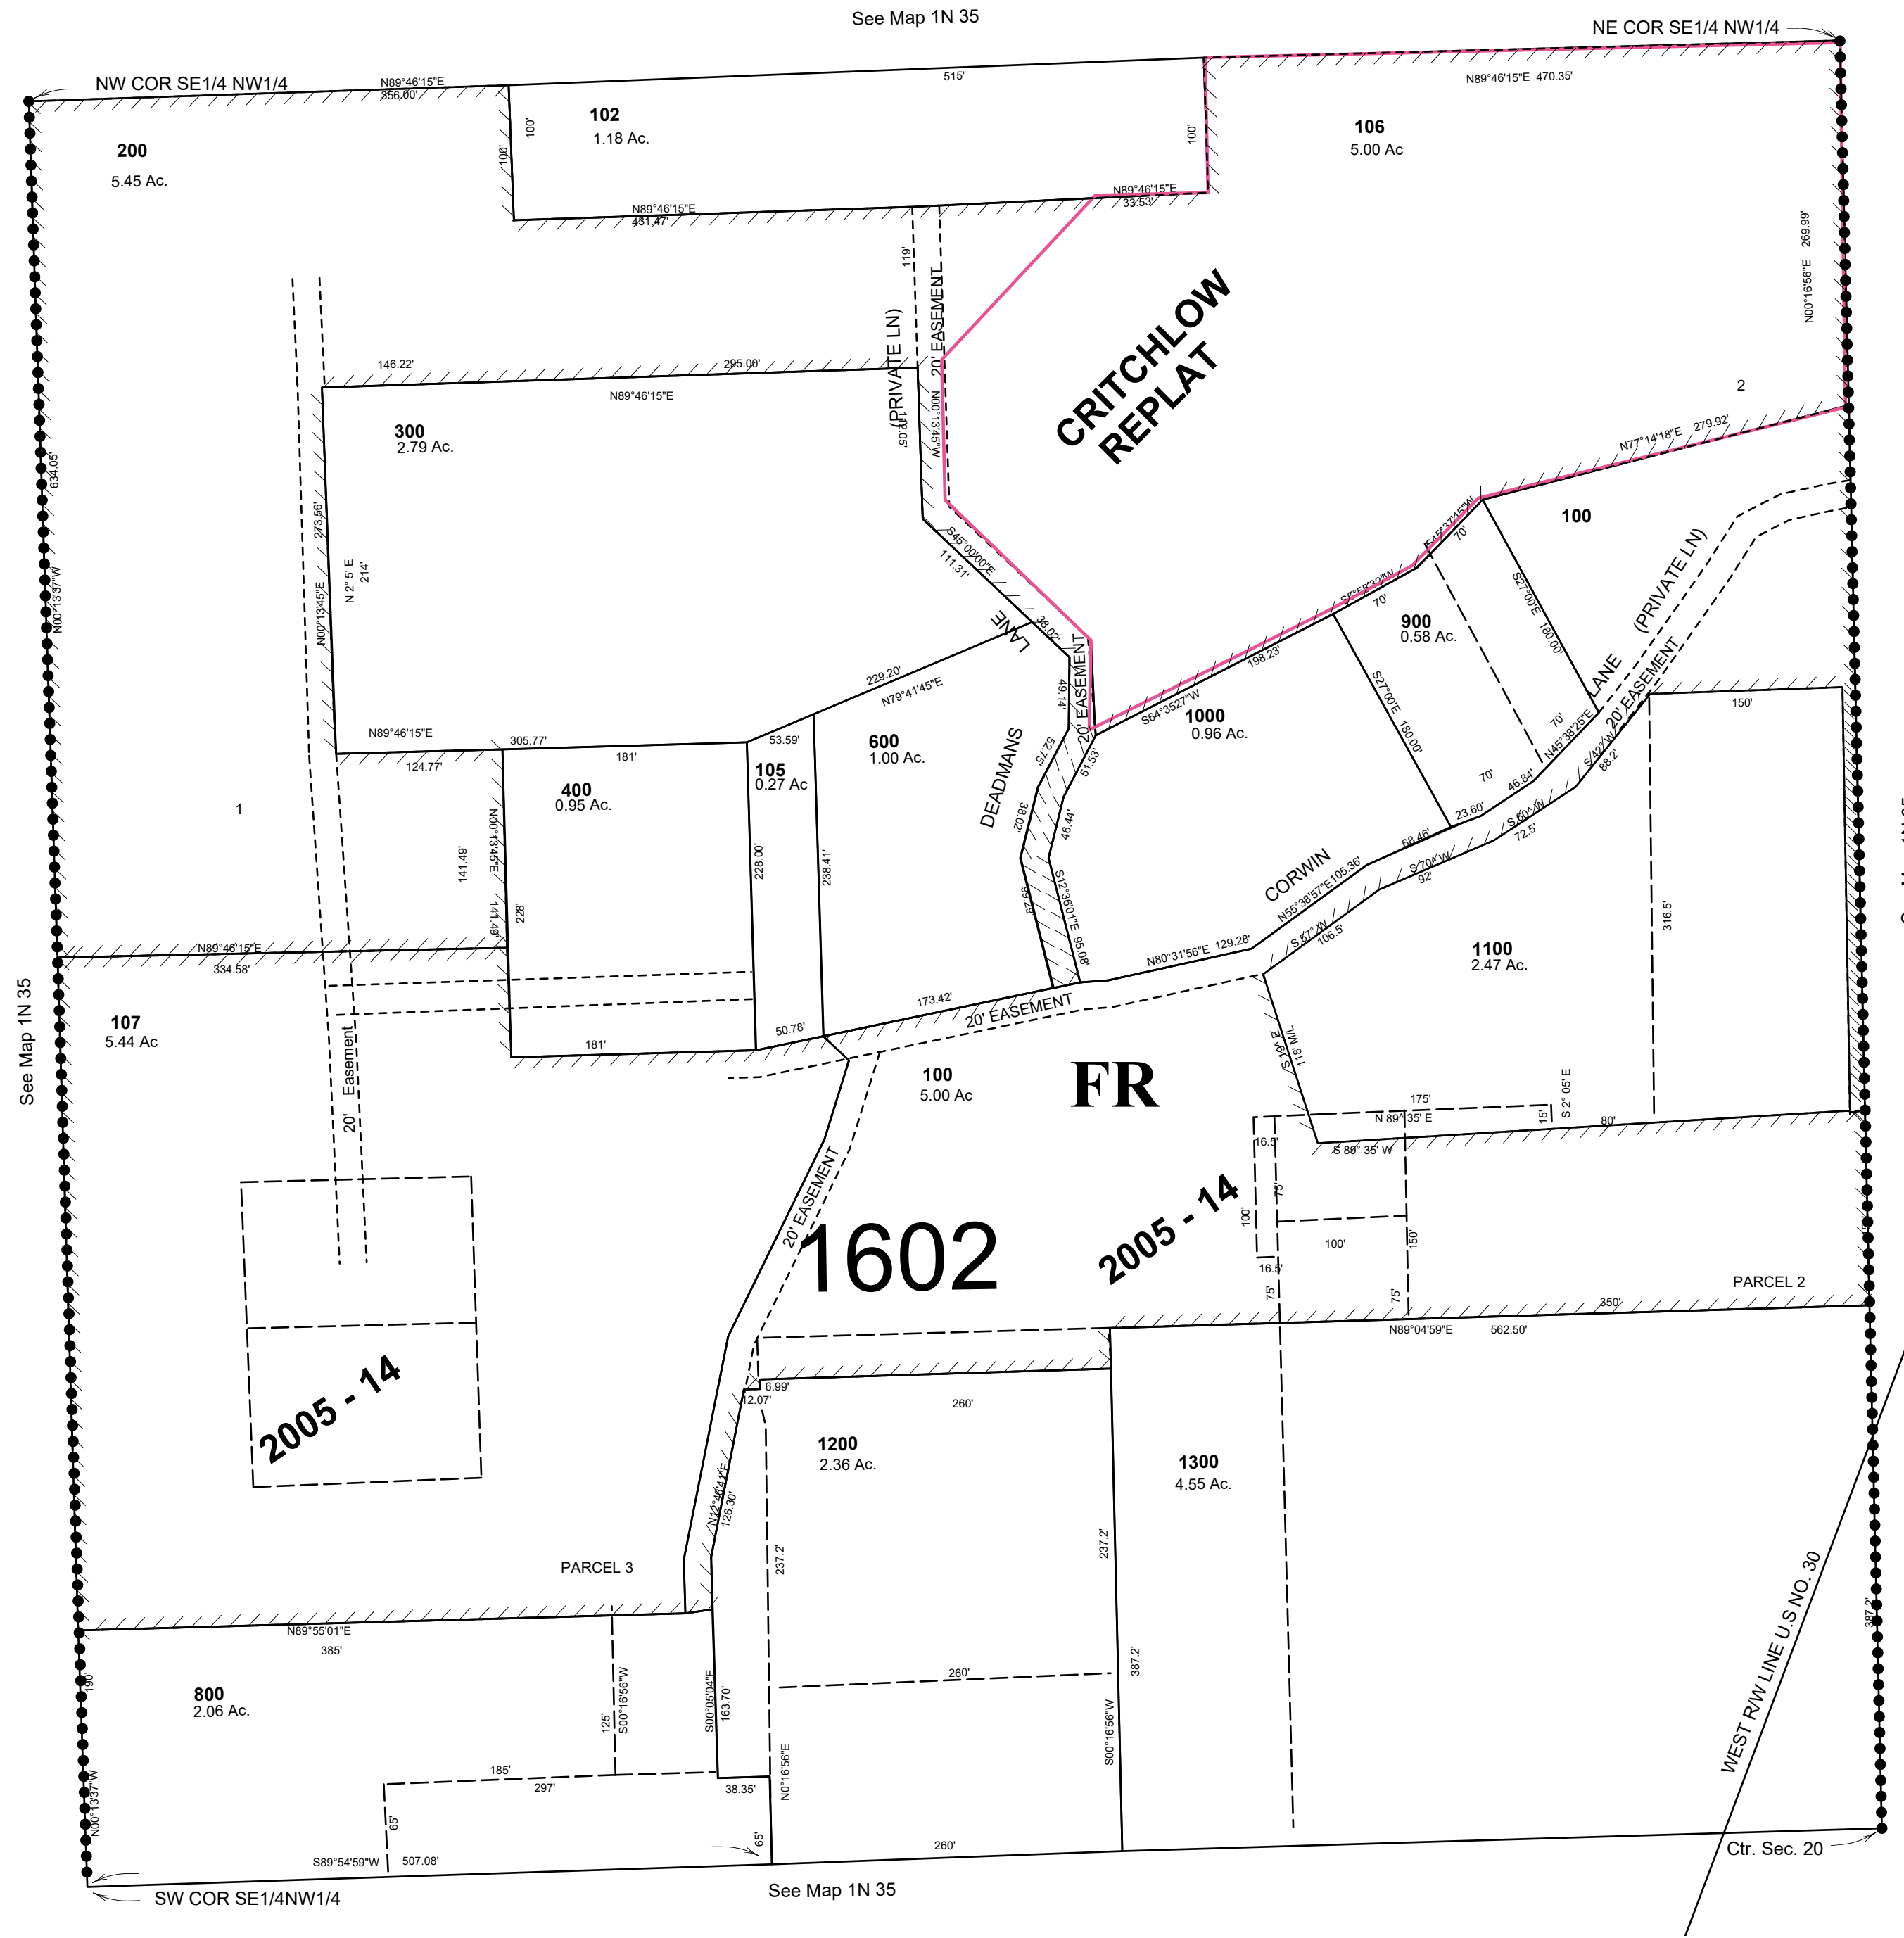

CANCELLED  
TL 700  
104  
103  
500  
101

## 1N 35 20BD