


This map was prepared for Assessment and Taxation purposes only and has NOT been prepared for legal, engineering or surveying purposes.

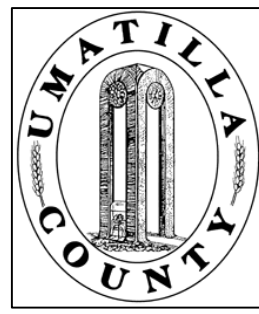


SEC 08 T2N R33E WM UMATILLA COUNTY, OR

07/03/2019

2N3308 RESERVATION

SCALE: 1" = 100'

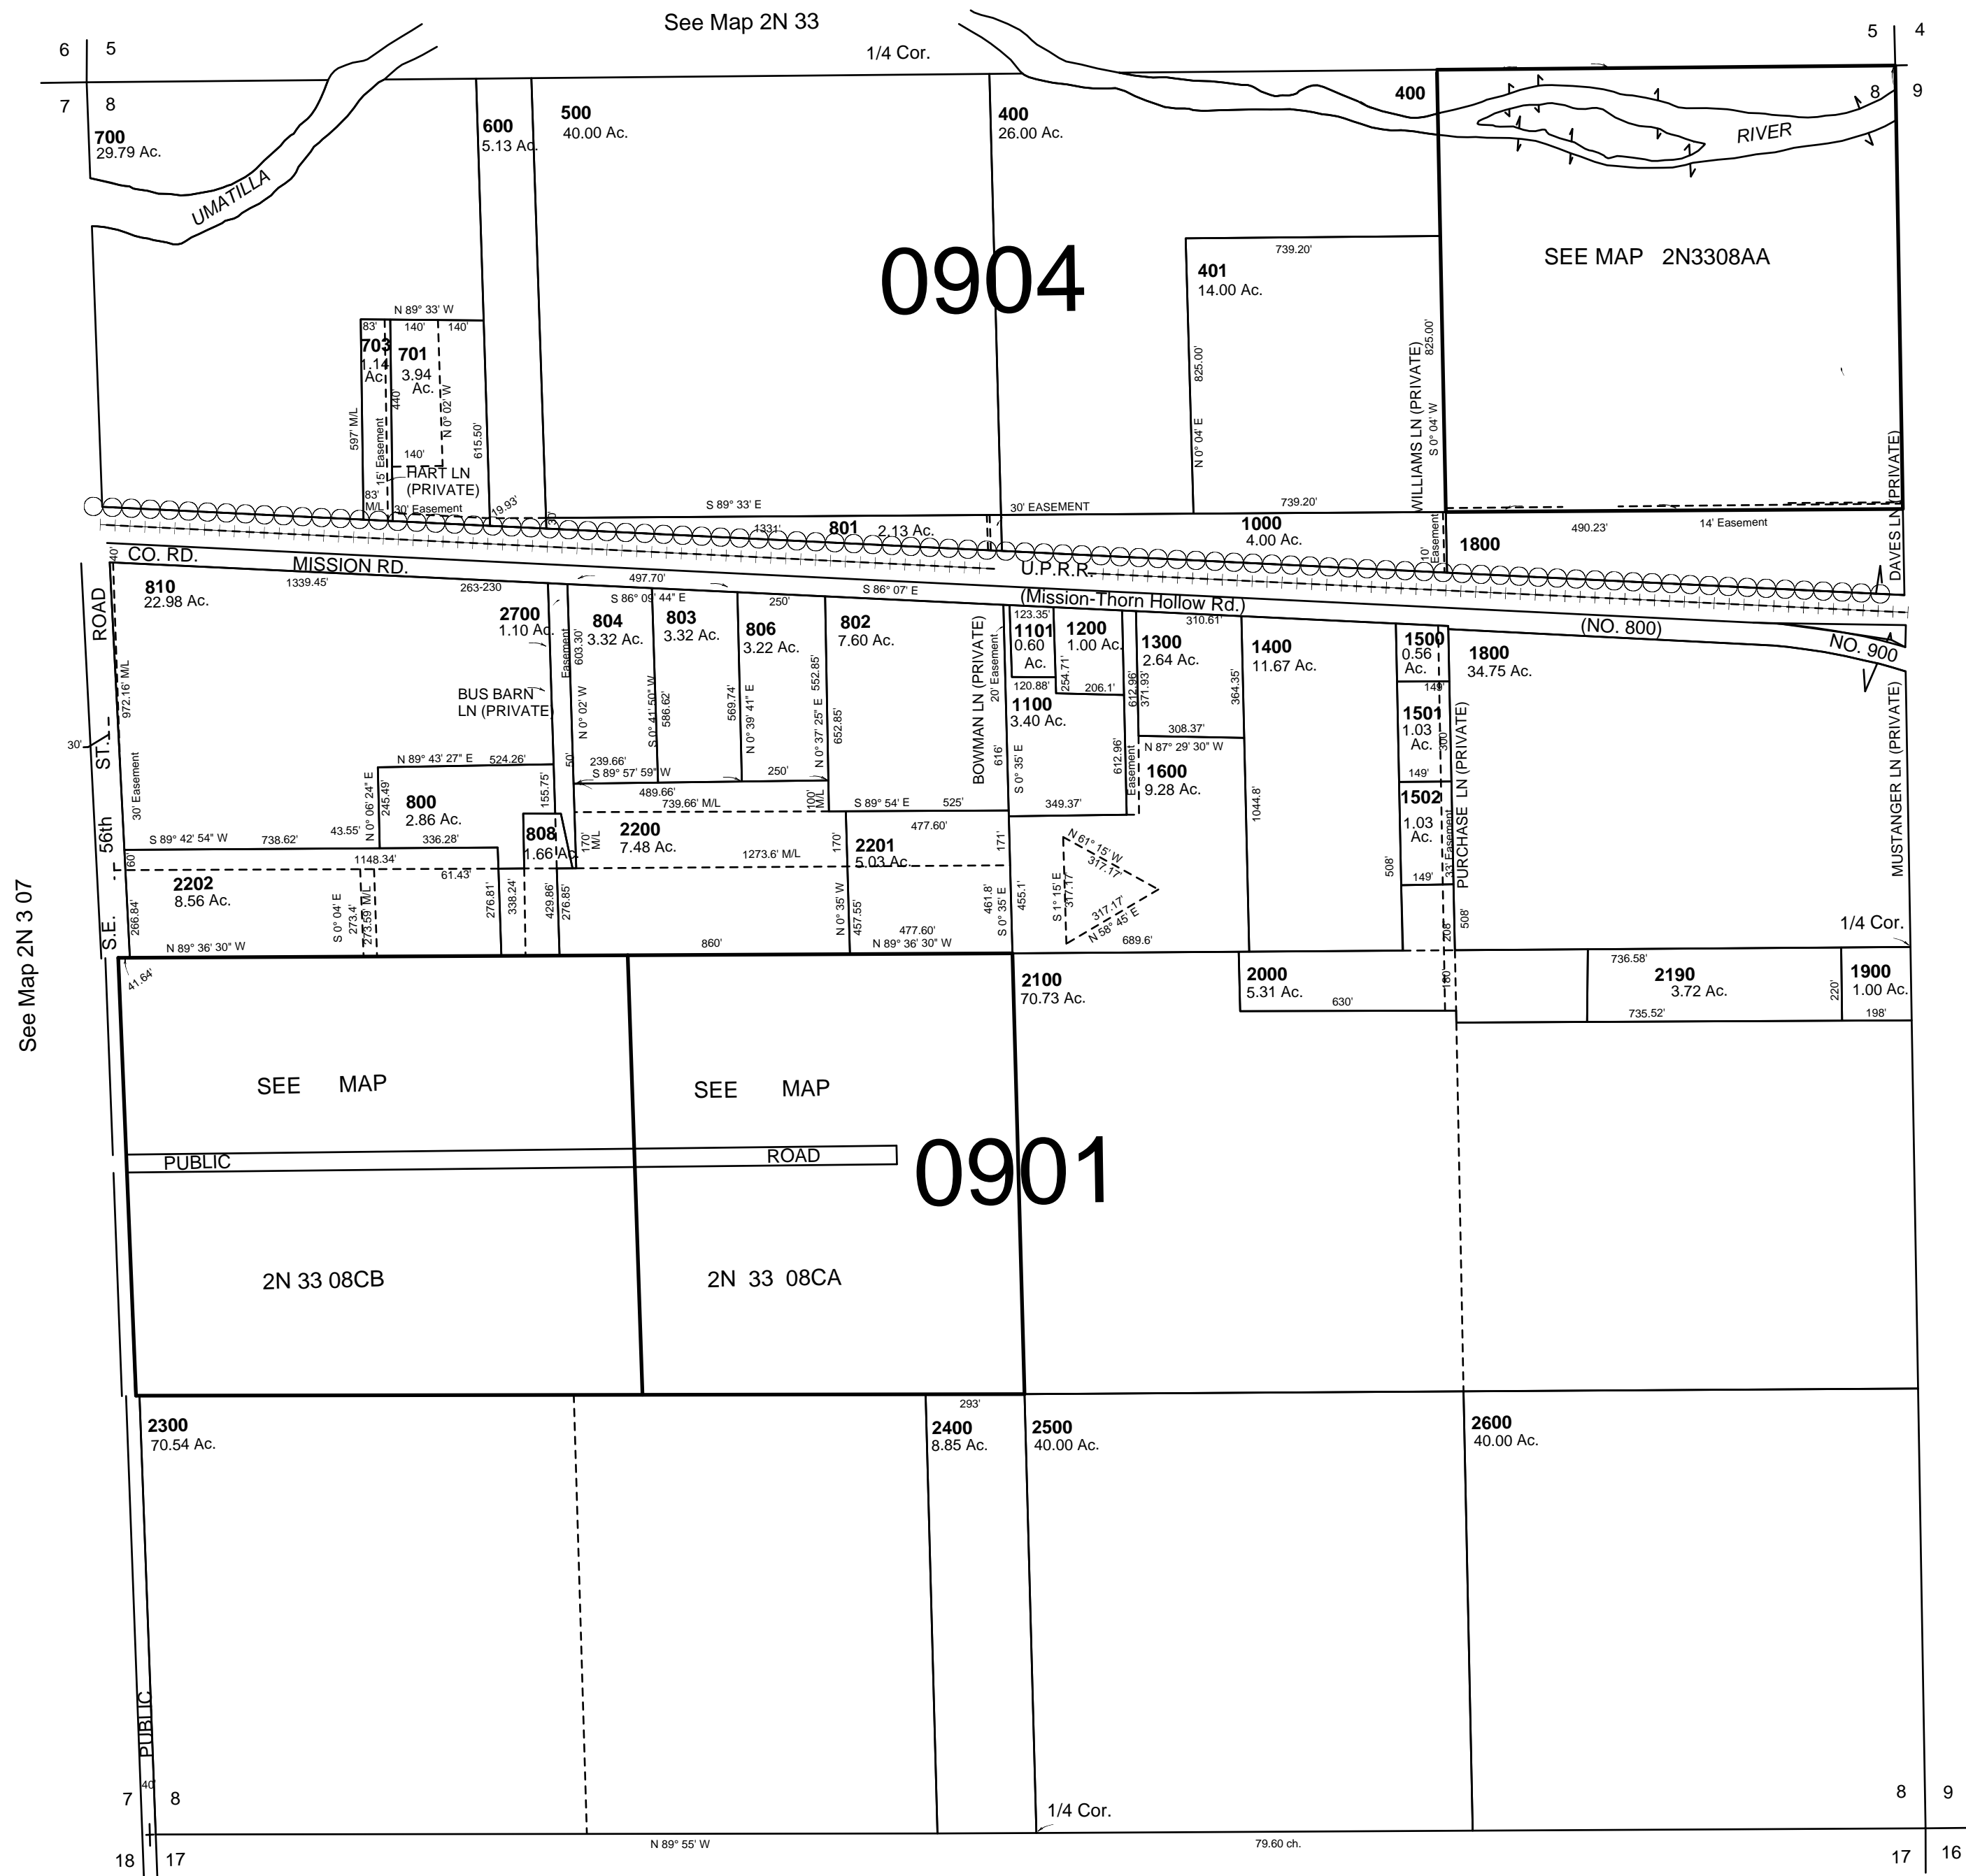

- CANCELLED NOS
- 900
- 102
- 702
- 805
- 2203-2229 INC
- 807
- 2230
- 809
- 1700
- 2701
- 2231
- 202
- 204
- 1503
- 203
- 103
- 101
- 100
- 200
- 201
- 300

See Map 2N 3 07

See Map 2N 33 09

See Map 2N 33

2N3308