


This map was prepared for Assessment purposes only.

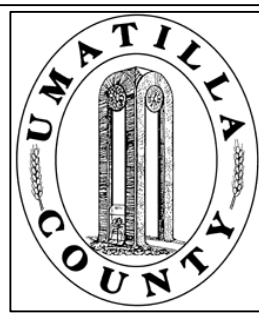

NW1/4 SE1/4 SEC 32 T4N R29E WM UMATILLA COUNTY, OR


4N2932DB CITY OF STANFIELD

11/05/04

SCALE: 1" = 100'

See FEMA FIRM for areas subject to flooding

See Map 4N 29 32AC

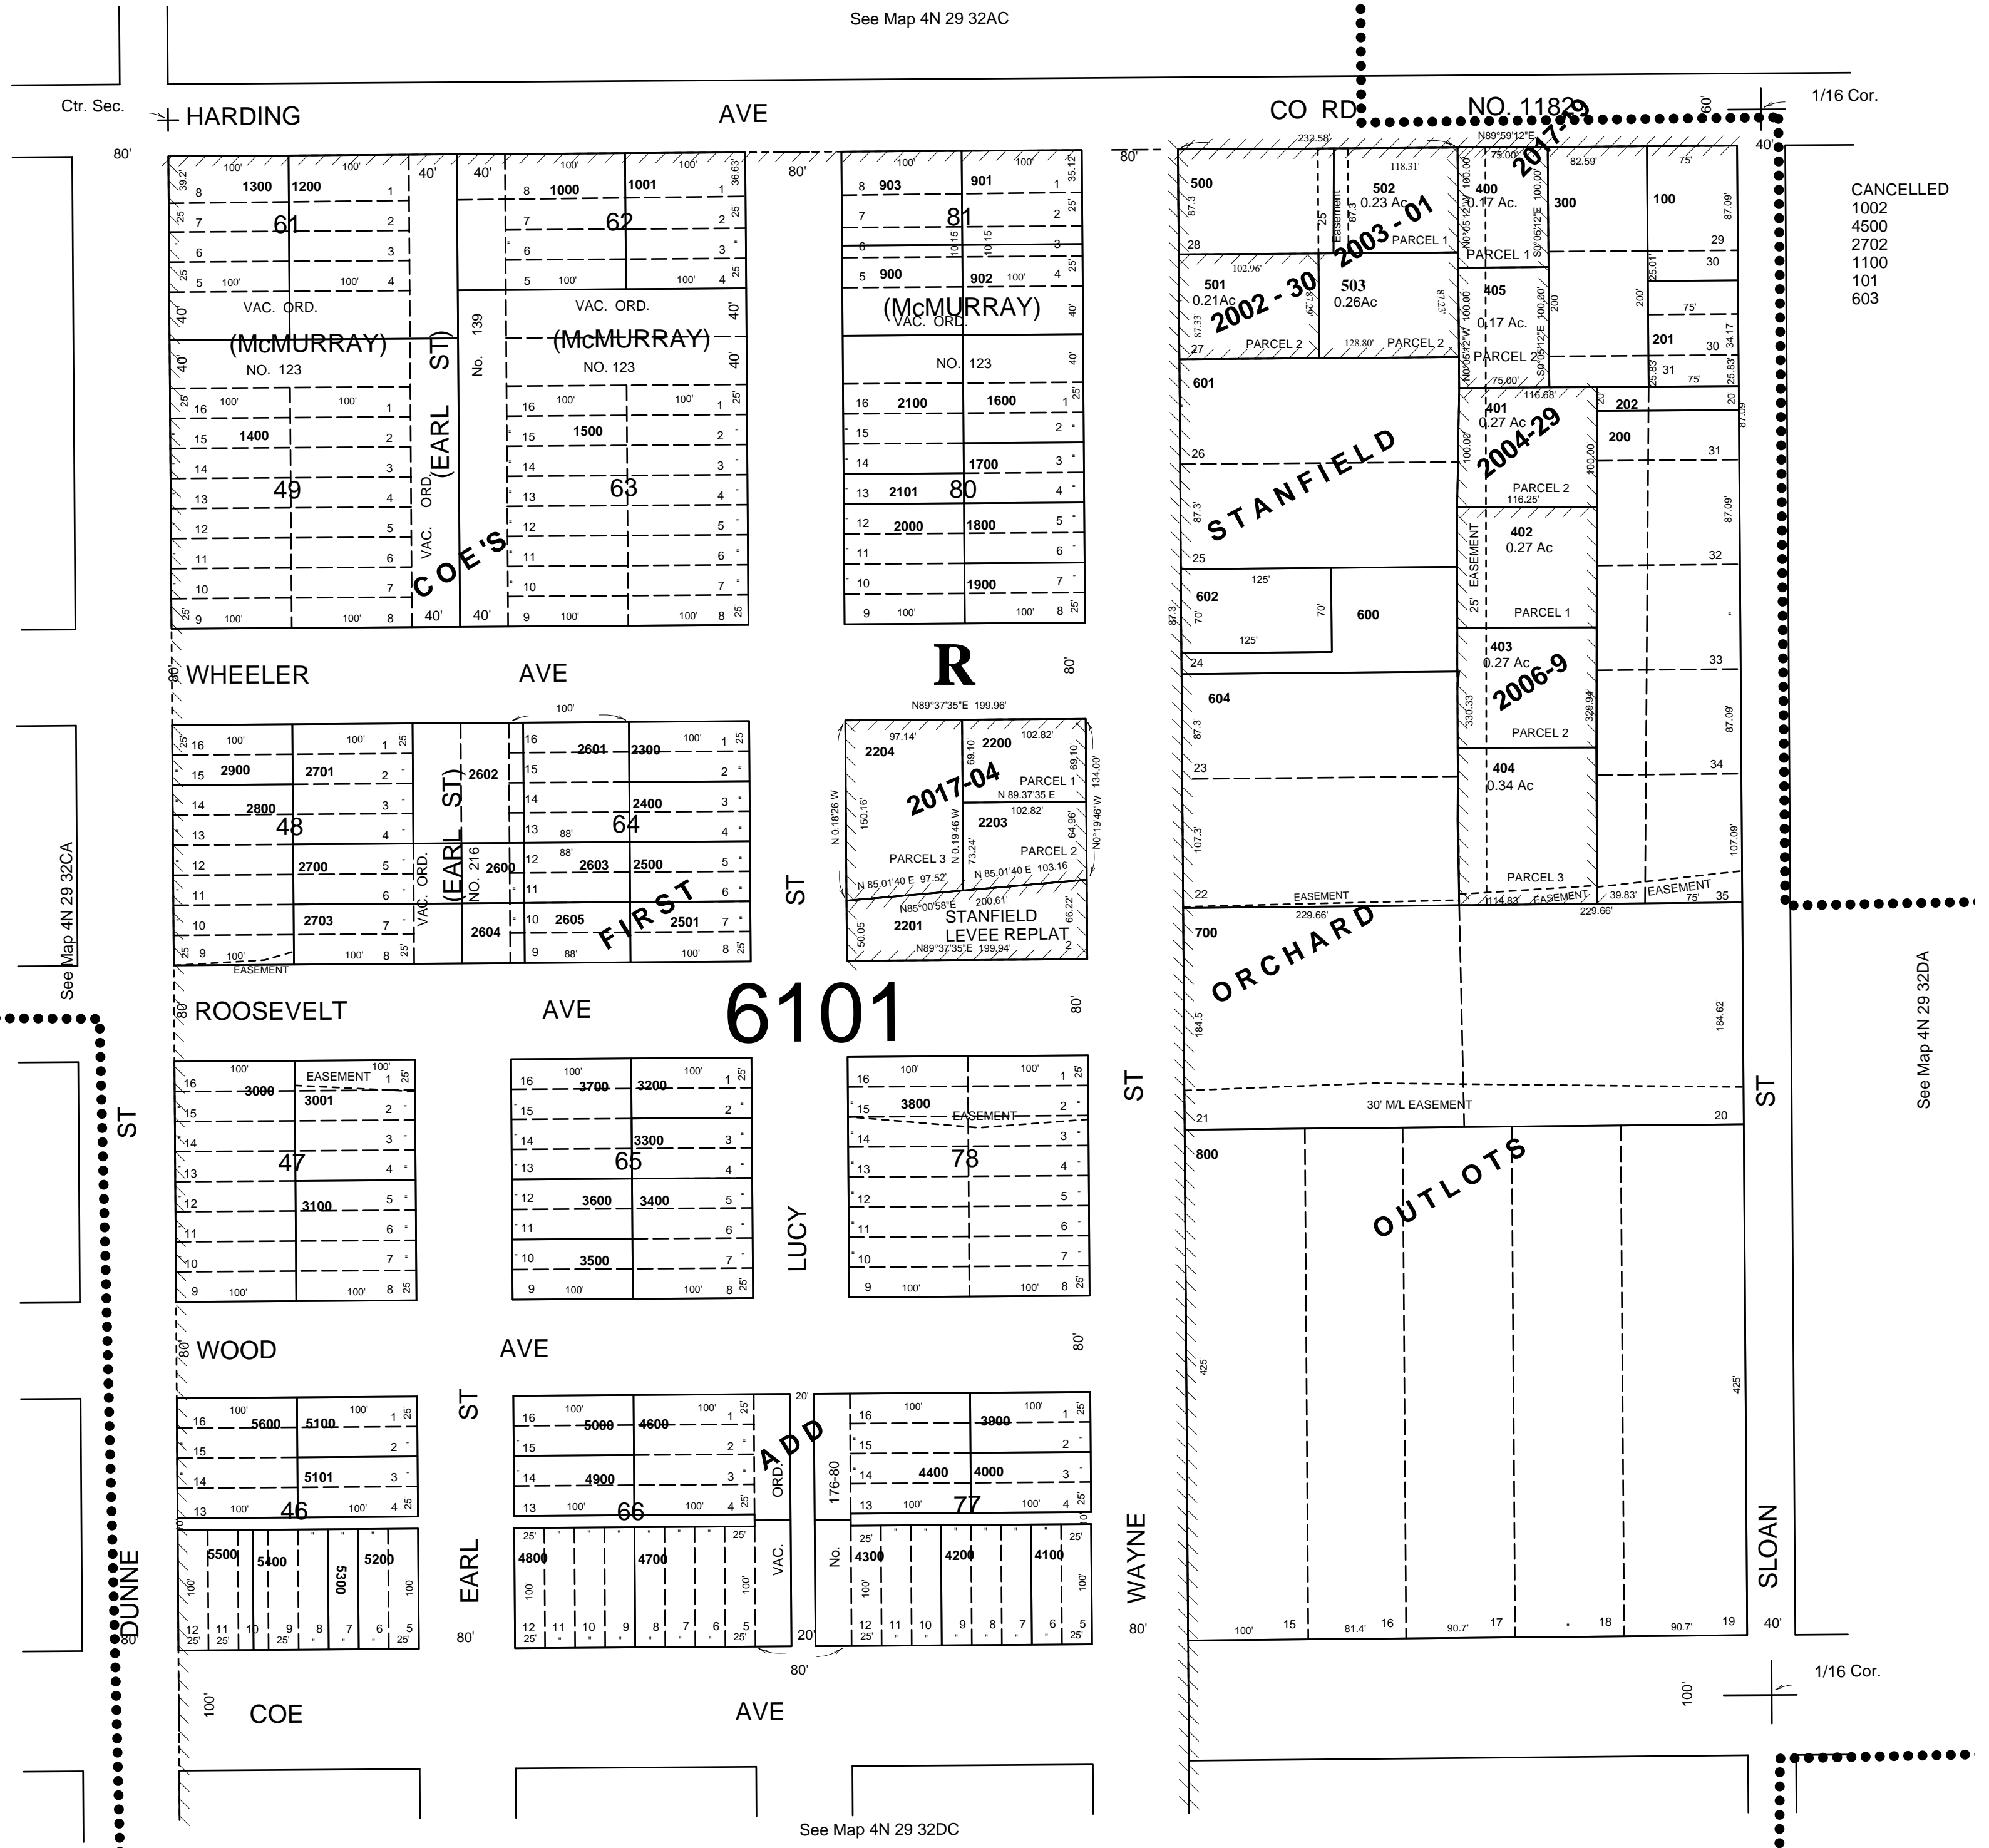

CANCELLED
1002
4500
2702
1100
101
603

4N2932DB