


This map was prepared for Assessment purposes only.

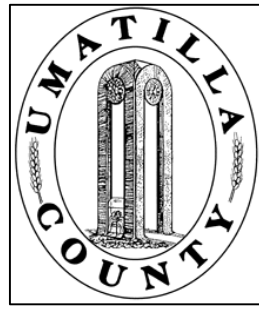


# SEC 23 T 5N R 28E WM UMATILLA COUNTY, OR

3/23/04

## 5N 28 23

AERIAL PHOTO NO. NZ-1P-101-105

SCALE: 1" = 400'

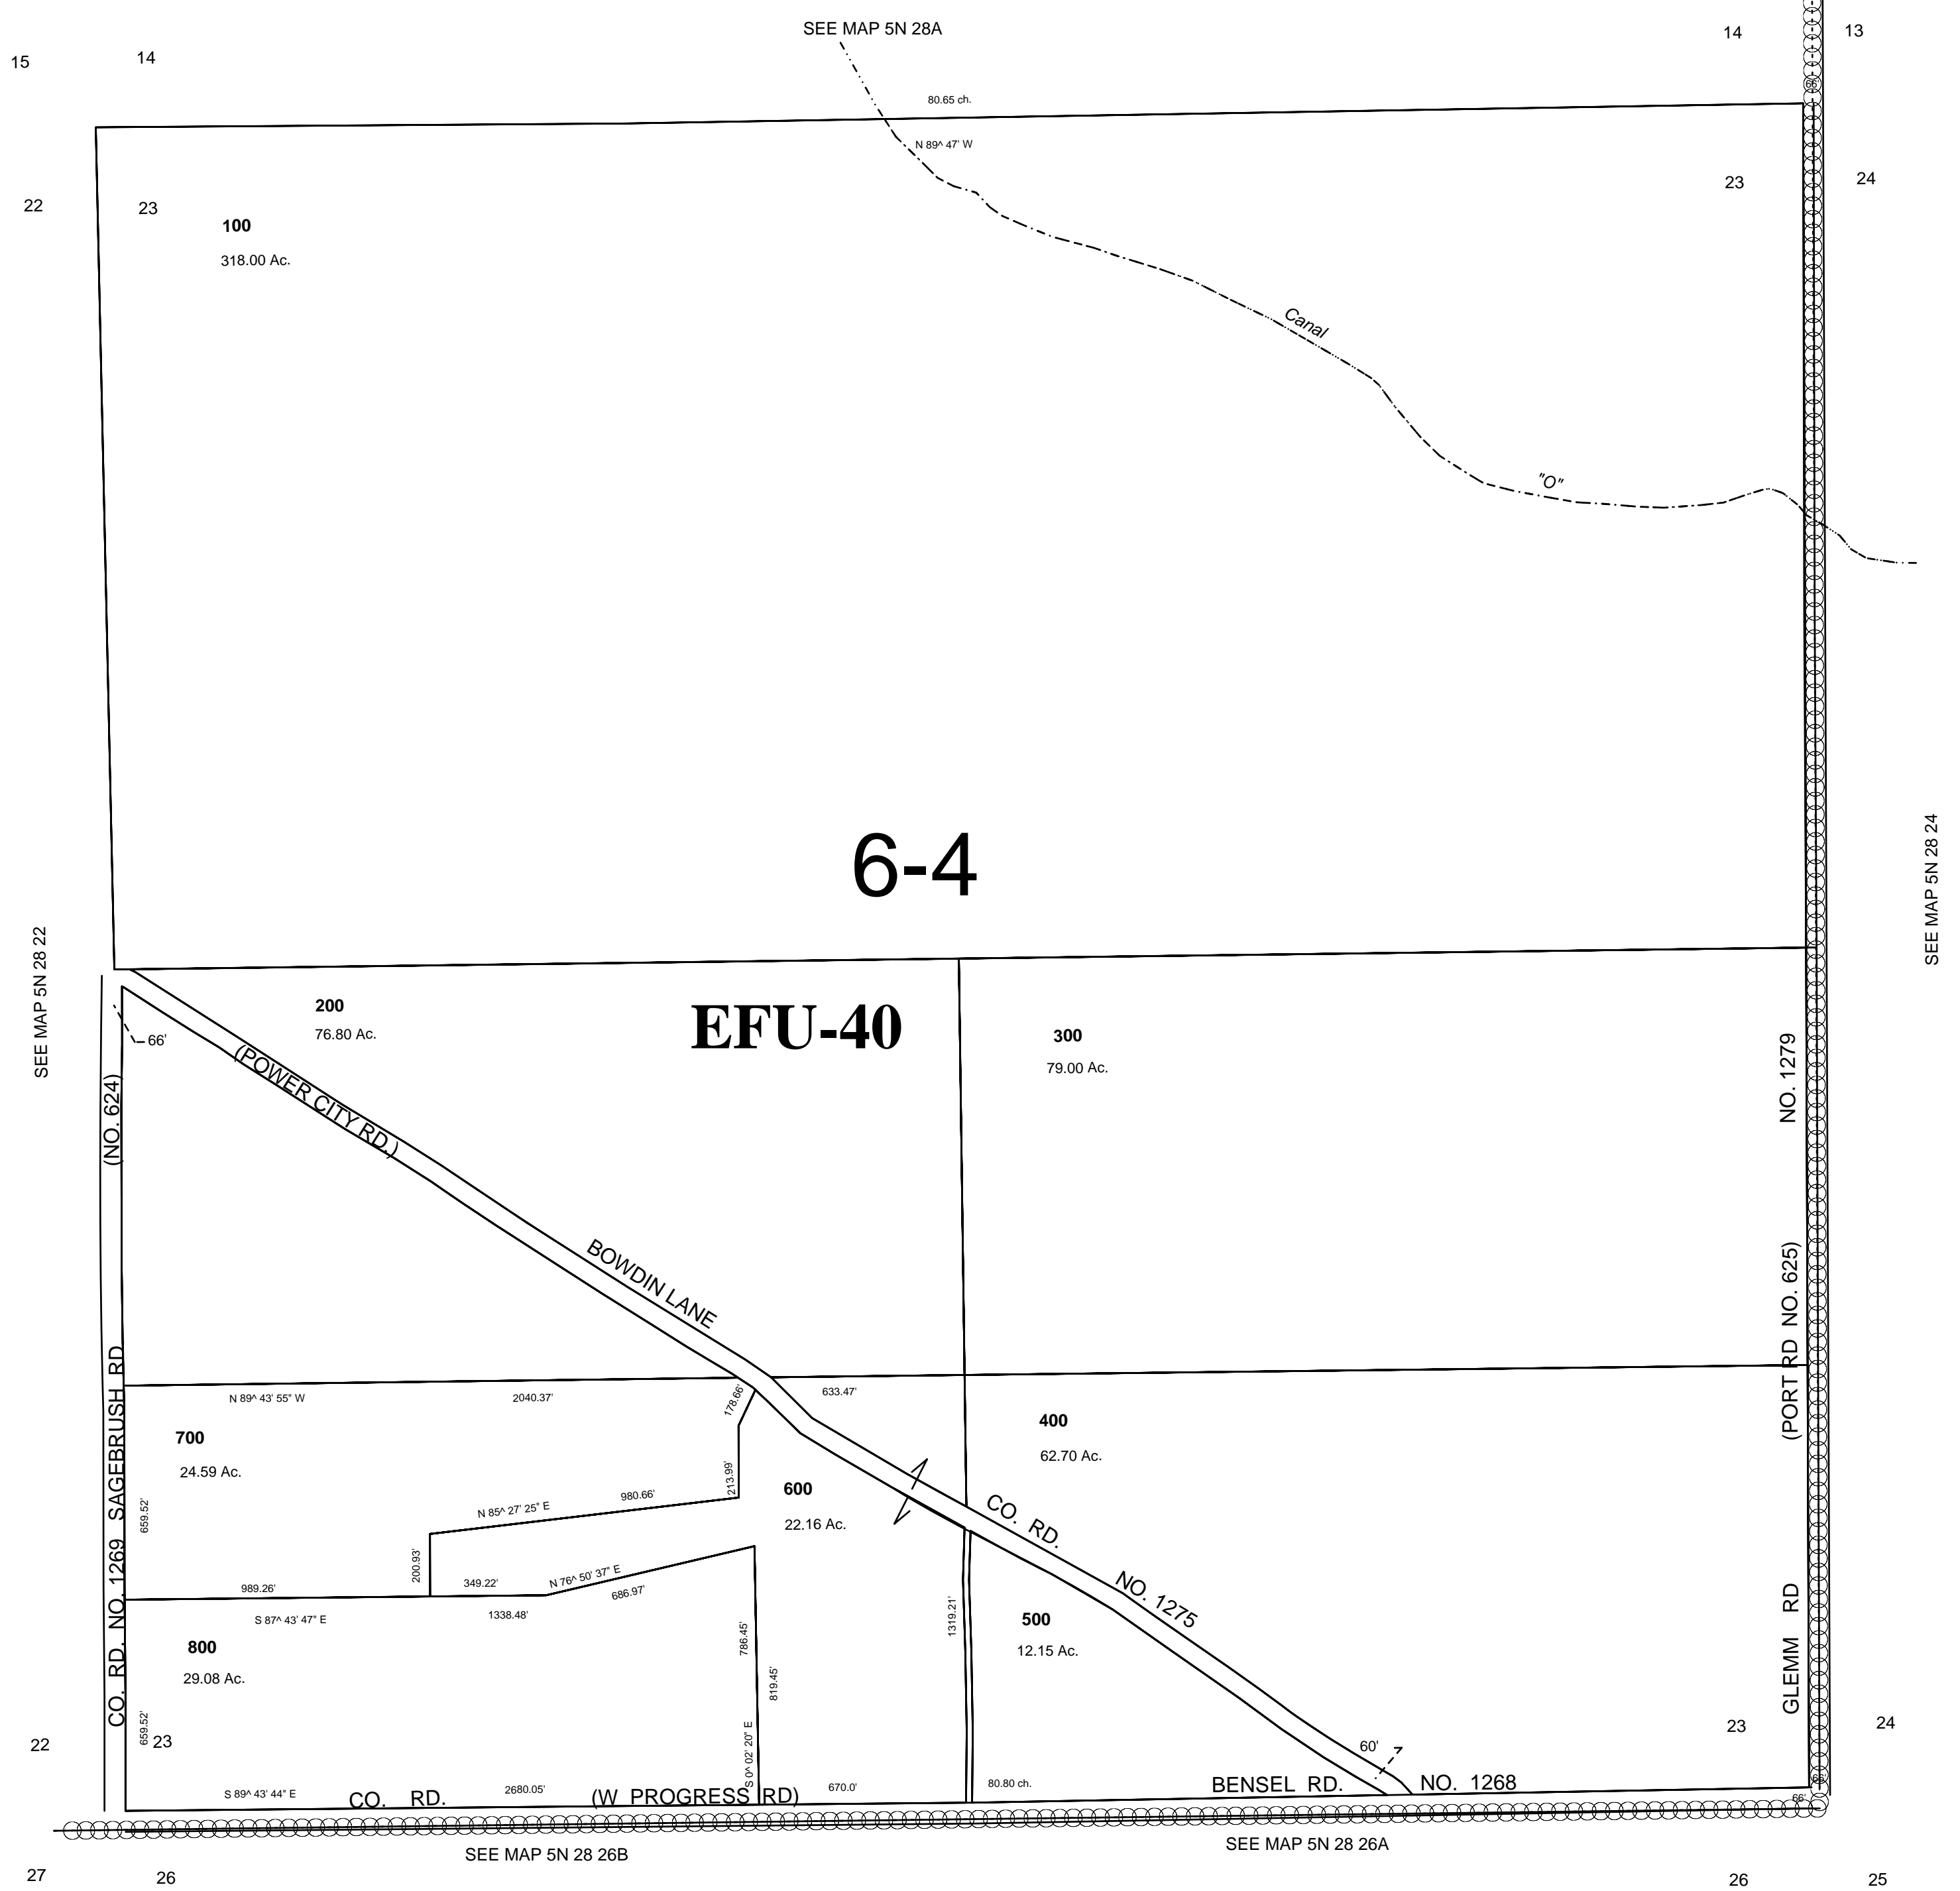

## 5N 28 23