


This map was prepared for Assessment & Taxation purposes only and was NOT prepared nor is it suitable for legal, engineering or surveying purposes.

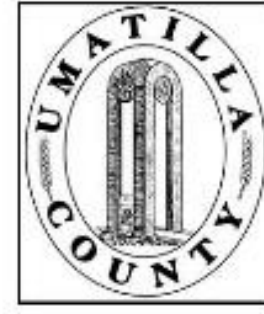


SEC 9 T2N R32E WM UMATILLA COUNTY

SCALE: 1" = 400'

2N3209 & INDEX

Hazel Add
Lots 1-13
Utopian Garden
Aerial Photo No. NZ-4P-104

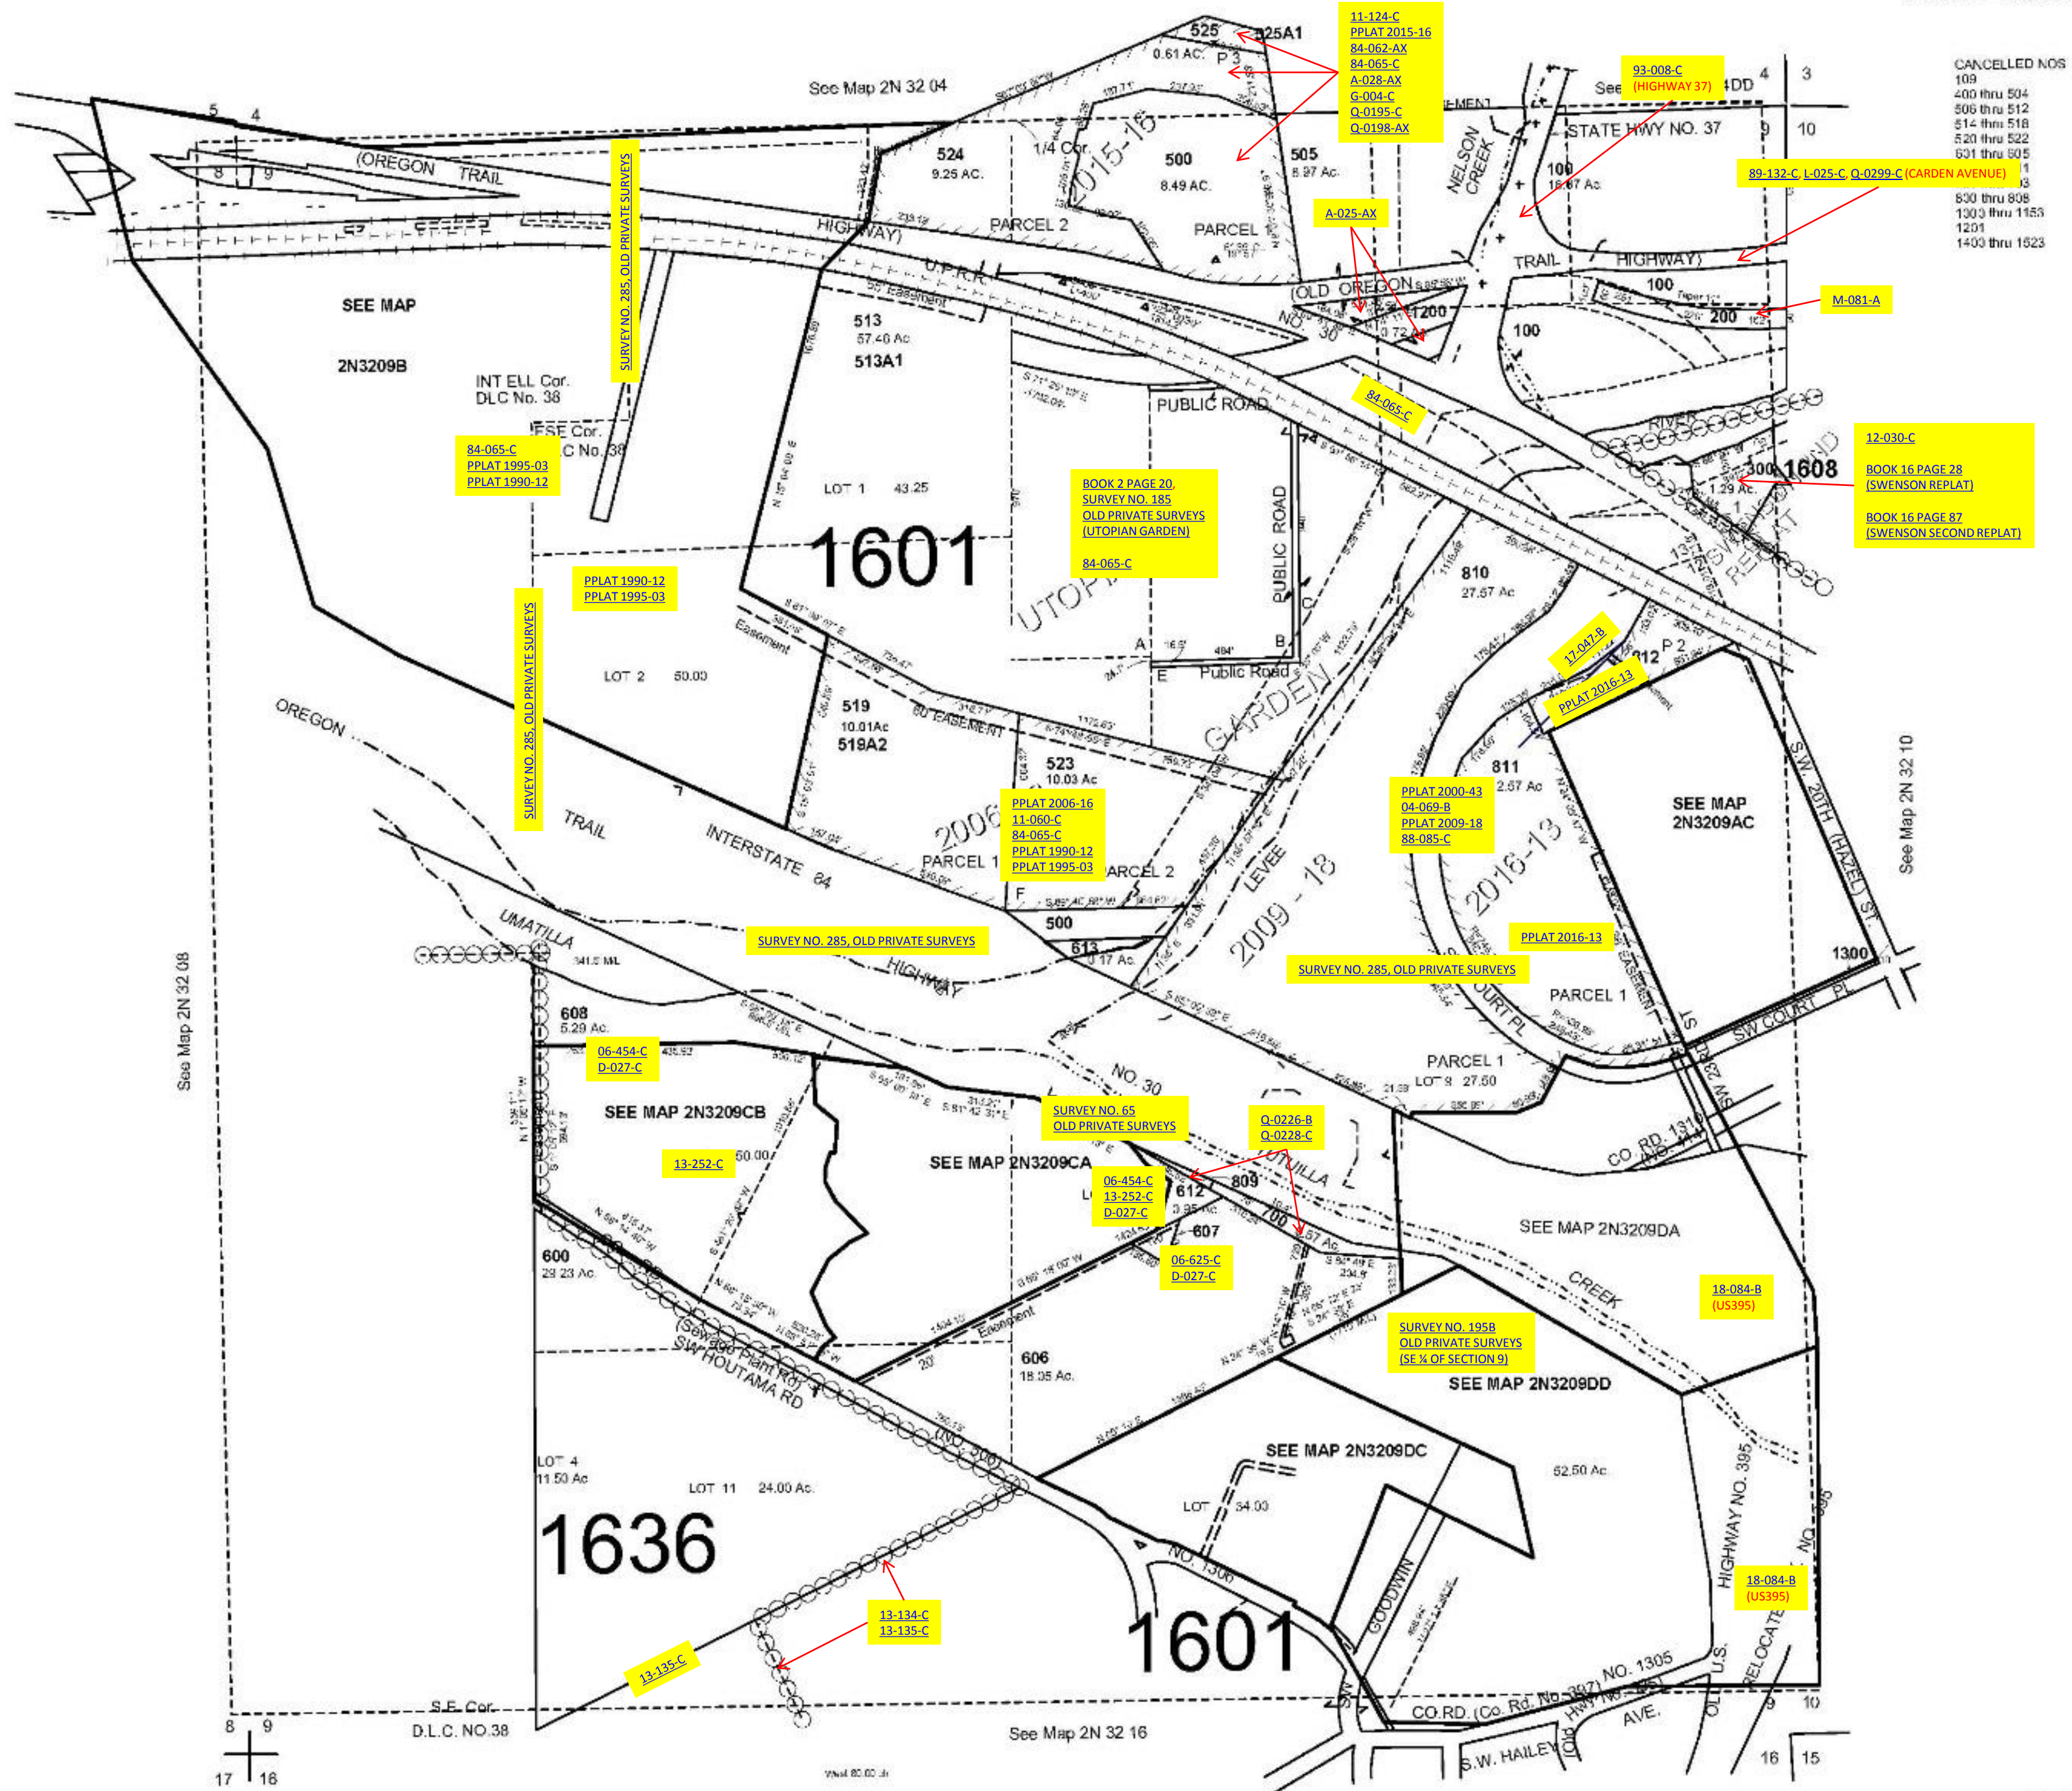

CANCELLED NOS
109
400 thru 504
506 thru 512
514 thru 518
520 thru 522
521 thru 525
1
43
830 thru 808
1303 thru 1153
1201
1403 thru 1523

12-030-C
BOOK 16 PAGE 28
(SWENSON REPLAT)
BOOK 16 PAGE 87
(SWENSON SECOND REPLAT)

Revised: 06-21-19

2N3209