



This map was prepared for
Assessment purposes only.

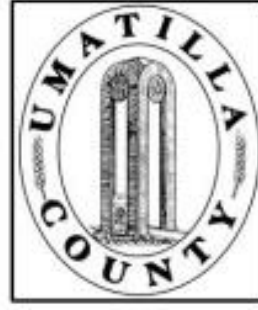

NW1/4 NW1/4 SEC 11 T2N R32E WM
UMATILLA COUNTY, OR

SCALE: 1" = 40'

2N3211BB
SUPPLEMENTAL

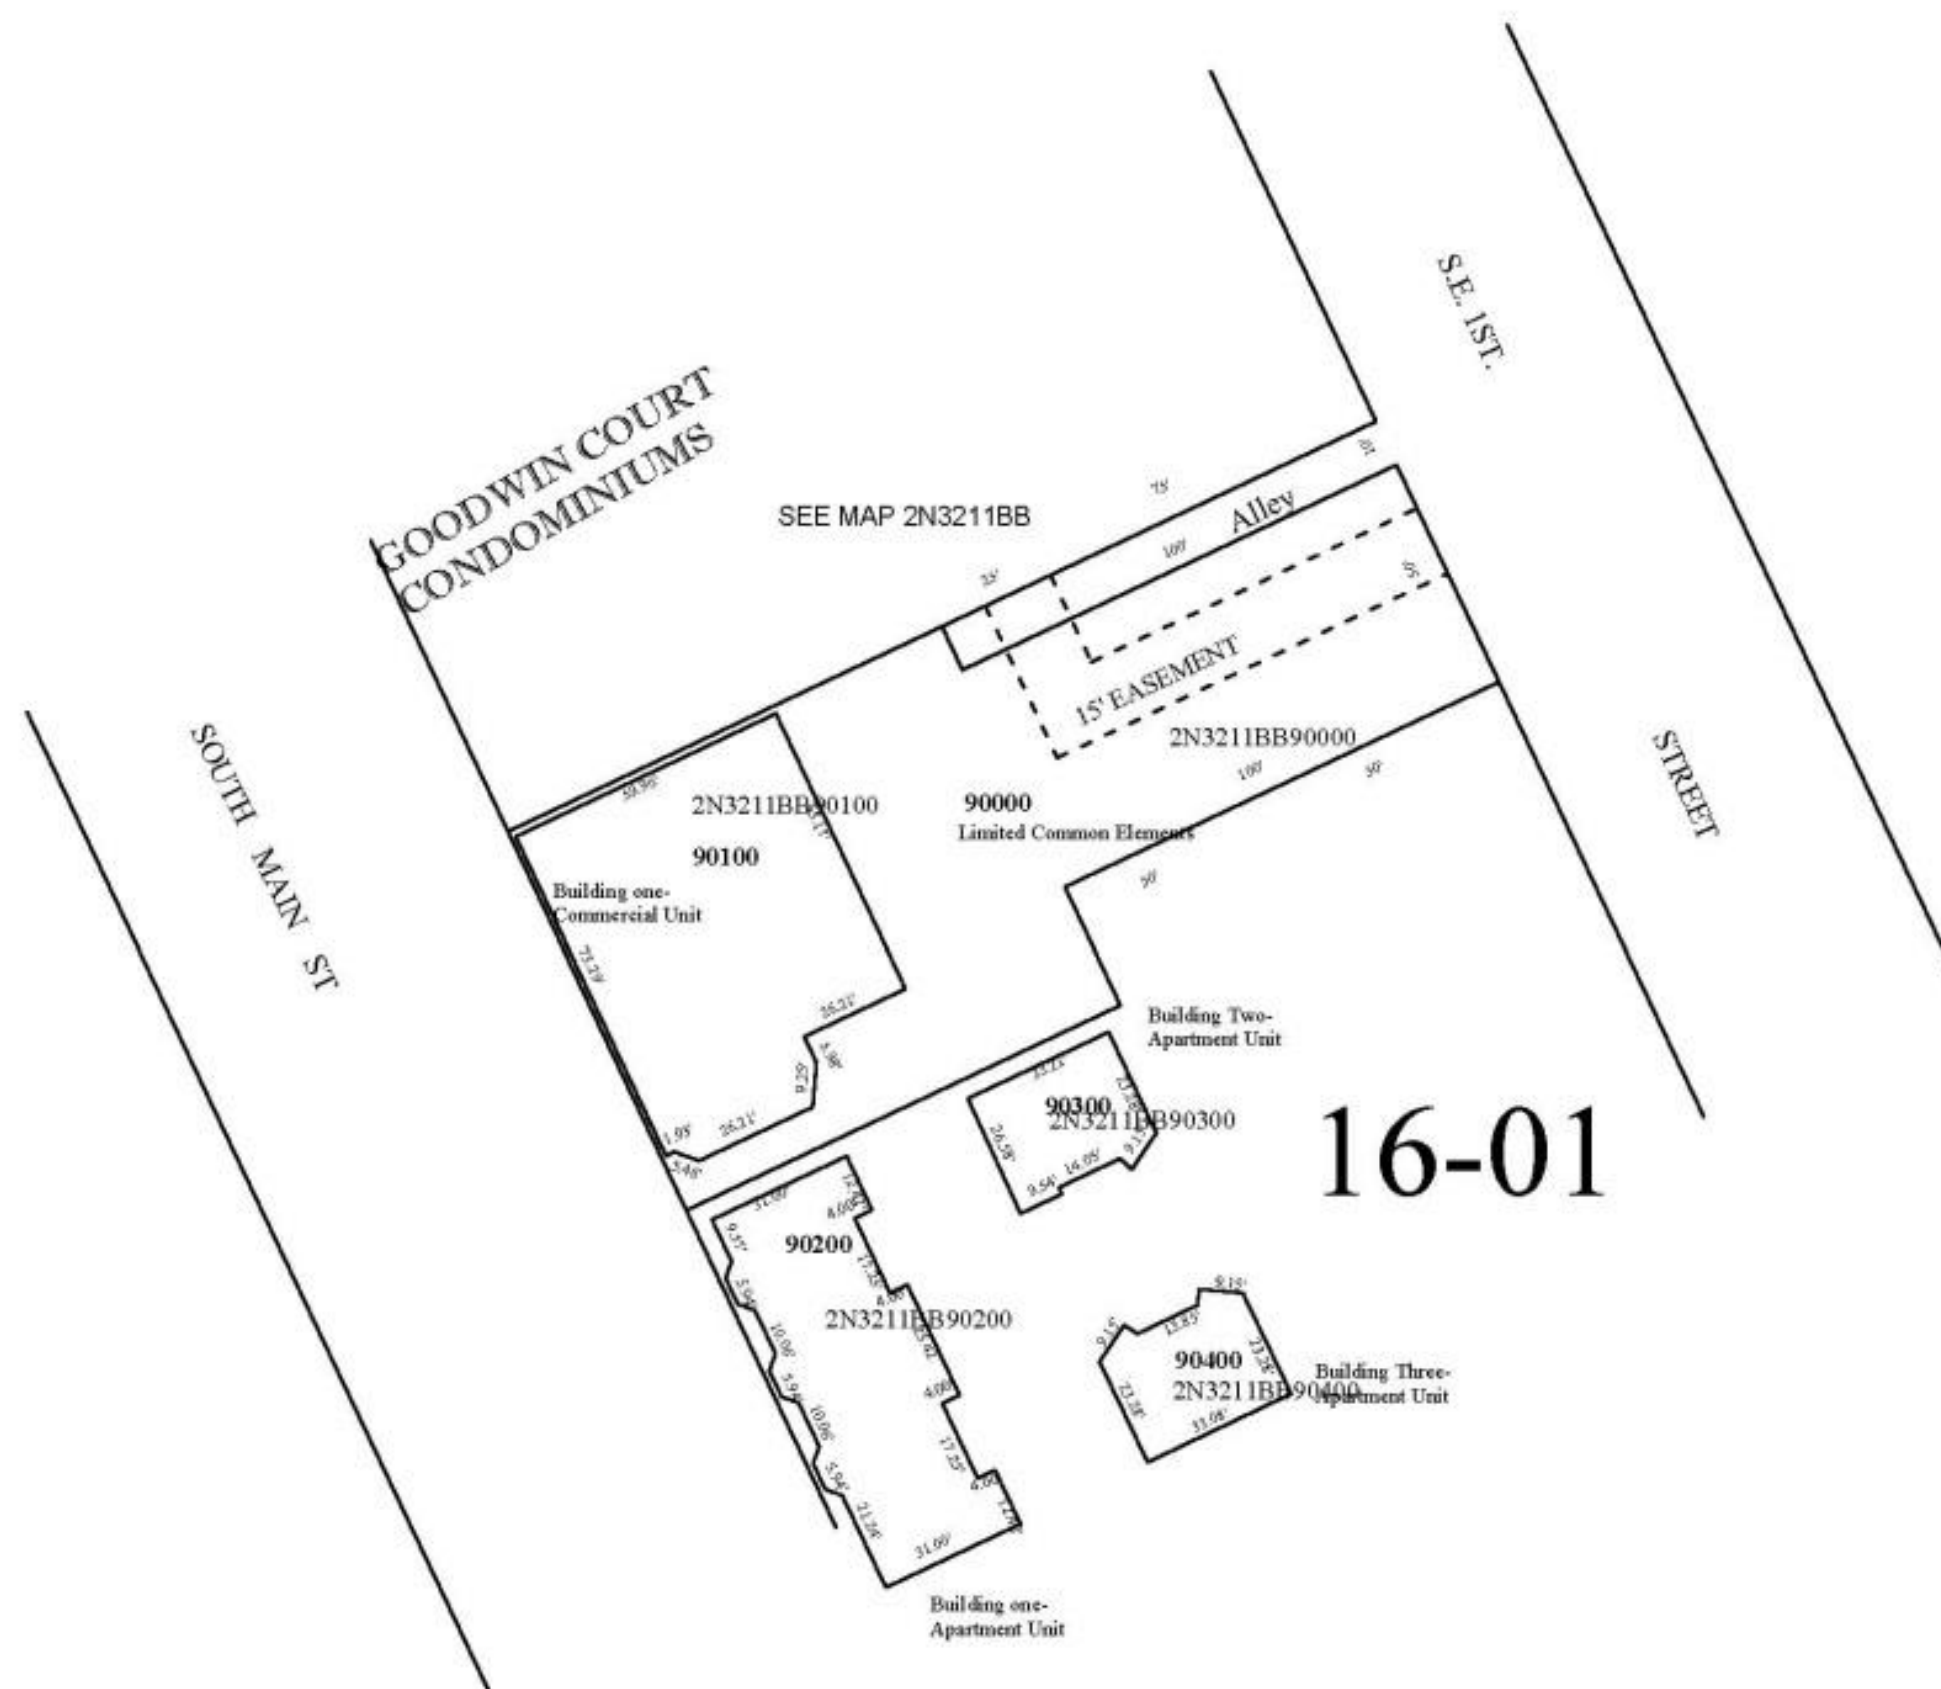

2N3211BB
SUPPLEMENTAL