



ALSO SEE SURVEYS 07-017-C, 08-026-B, 02-046-G, 90-050-C, 92-092-C, 96-055-G; CORNER RECORDS; G.L.O. SURVEYS

This map was prepared for Assessment & Taxation purposes only and was NOT prepared nor is it suitable for legal, engineering or surveying purposes.

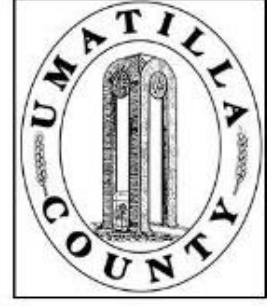

NW1/4 SEC 14 T2N R32E WM
UMATILLA COUNTY, OR
SCALE: 1" = 200

2N 32 14B
AERIAL PHOTO NO 4P-60

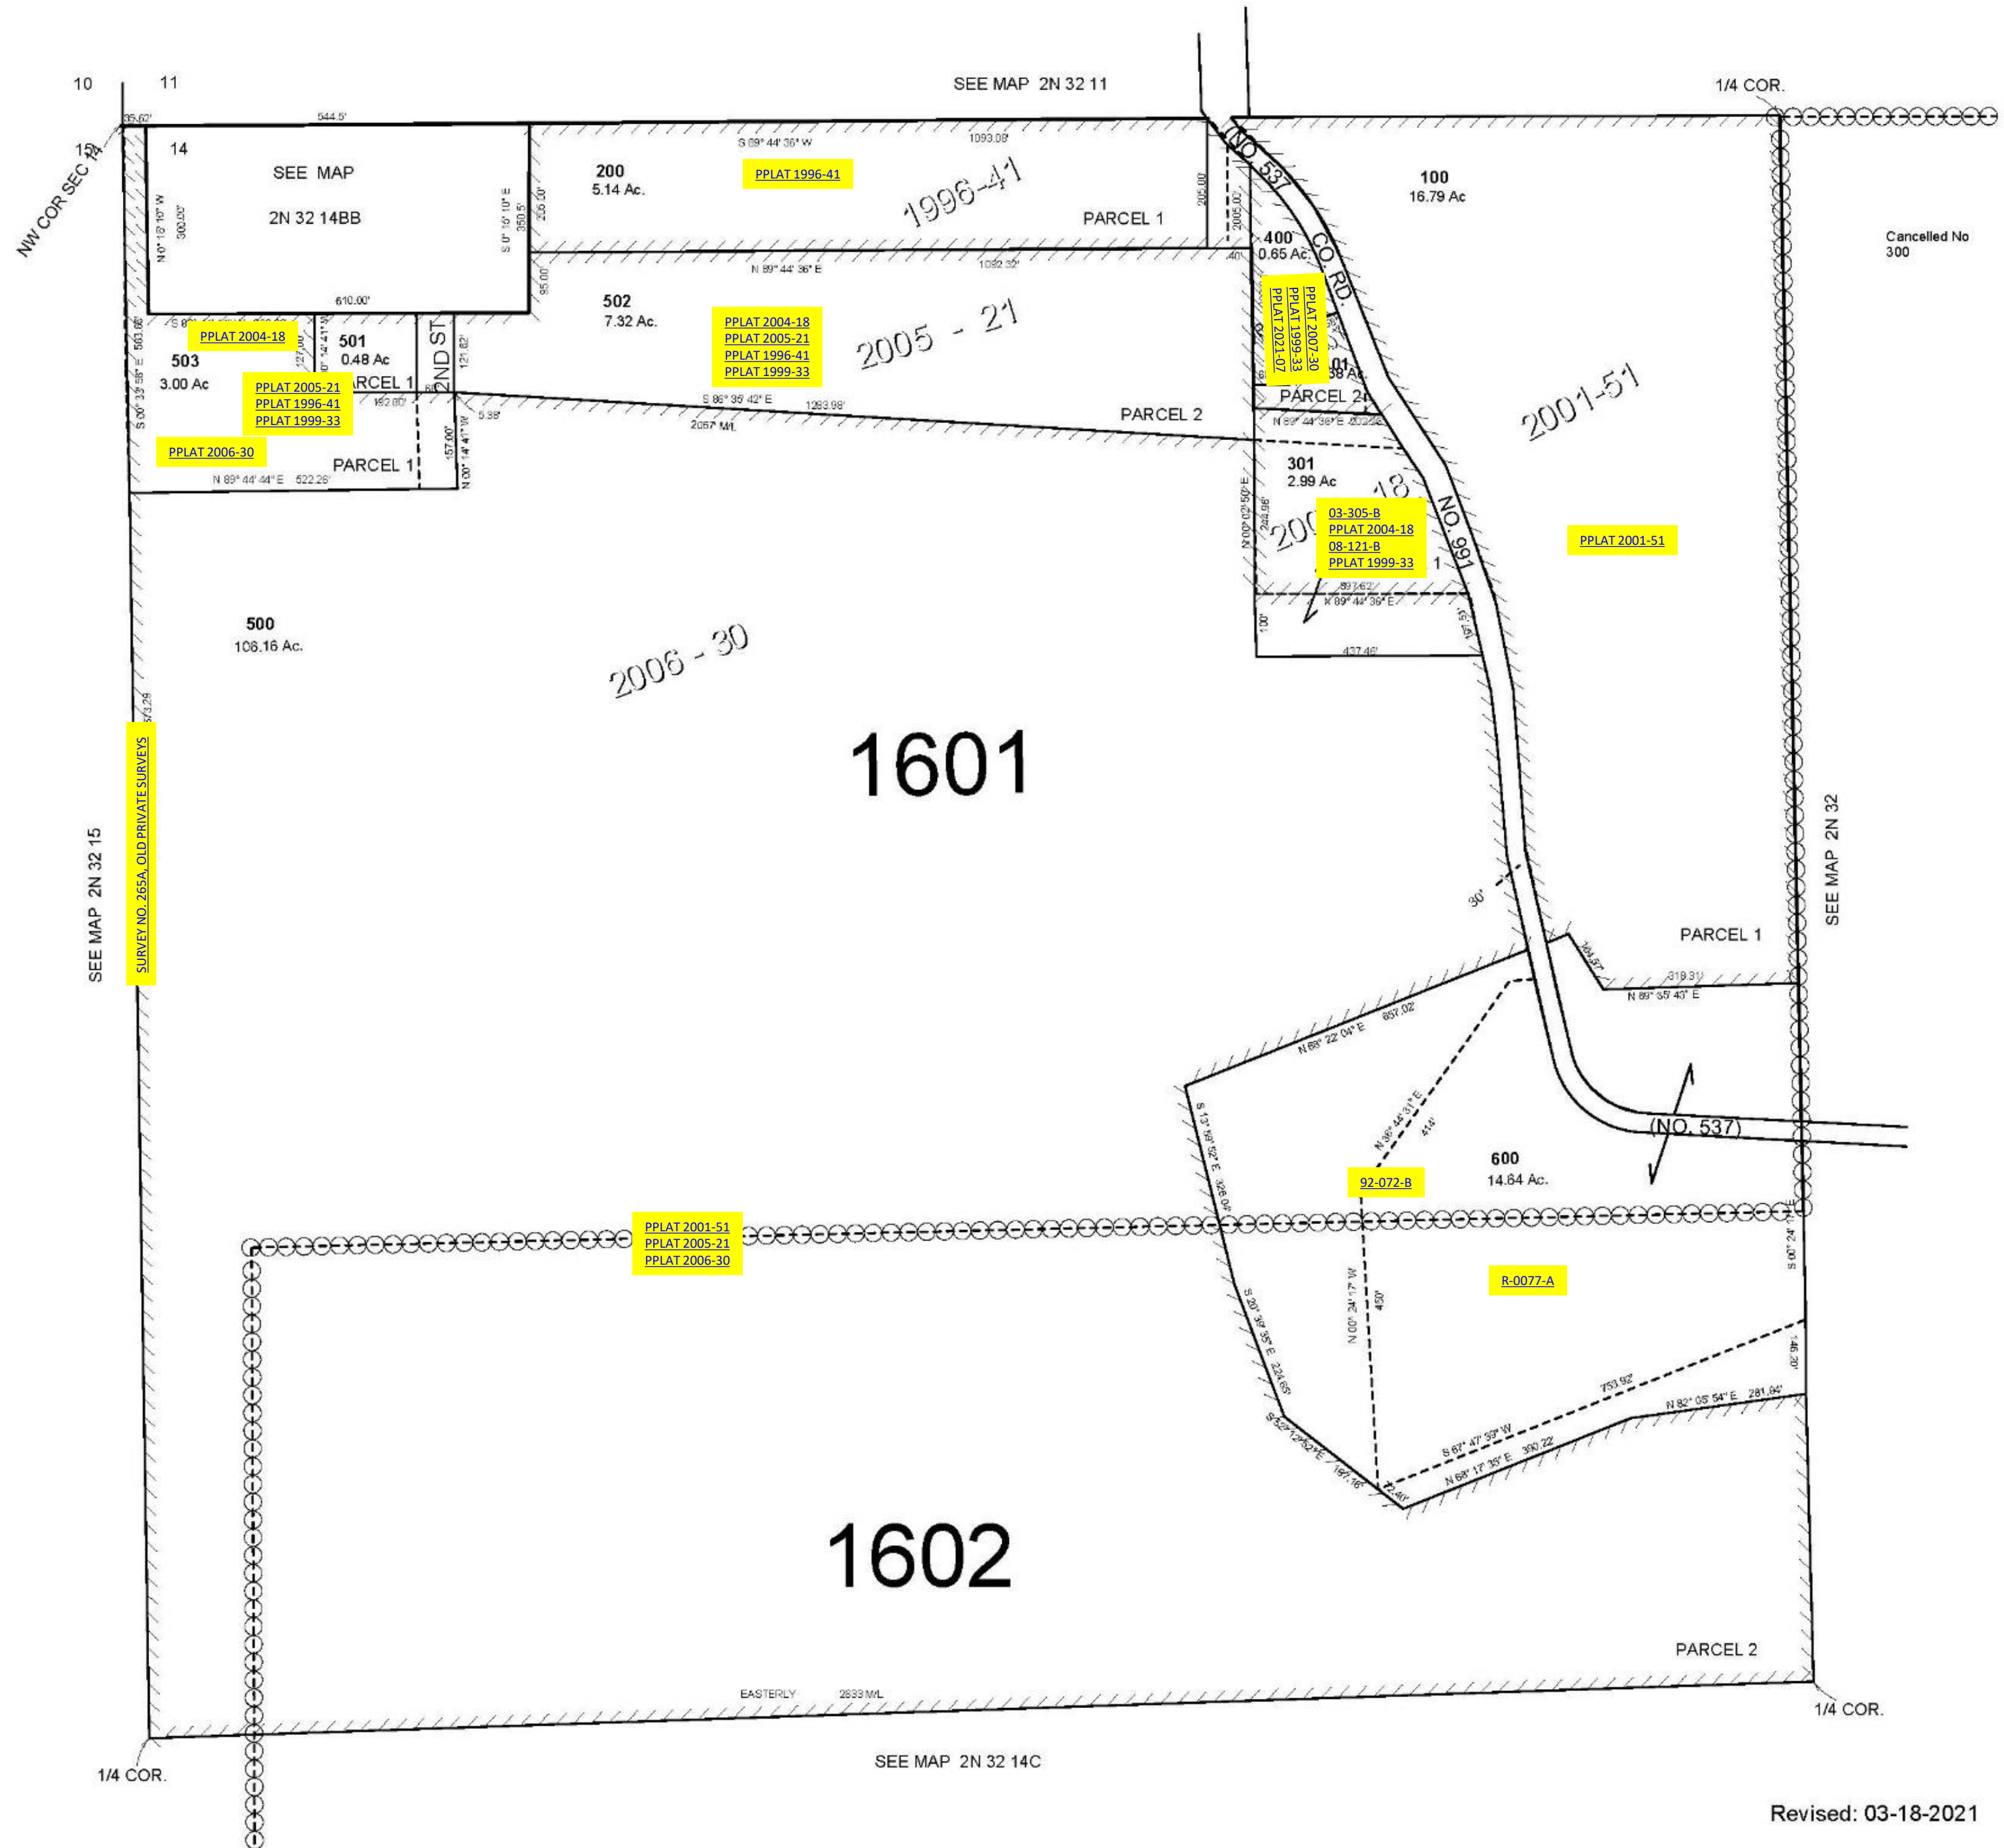

Revised: 03-18-2021

2N 32 14B