

ALSO SEE SURVEYS 04-189-AX, 99-199-A, Q-0422-A, Q-0428-A, 04-129-G



This map was prepared for Assessment & Taxation purposes only and was NOT prepared nor is it suitable for legal, engineering or surveying purposes.

NE1/4 SW1/4 SEC 16 T2N R32E WM UMATILLA COUNTY, OR SCALE: 1" = 100'

AERIAL PHOTO NO 4P-59

2N 32 16CA

CAMMIE ADD
PORTION OF MONTEE ADD
MONT VIEW ADD
PORTION OF PARKVIEW ADD

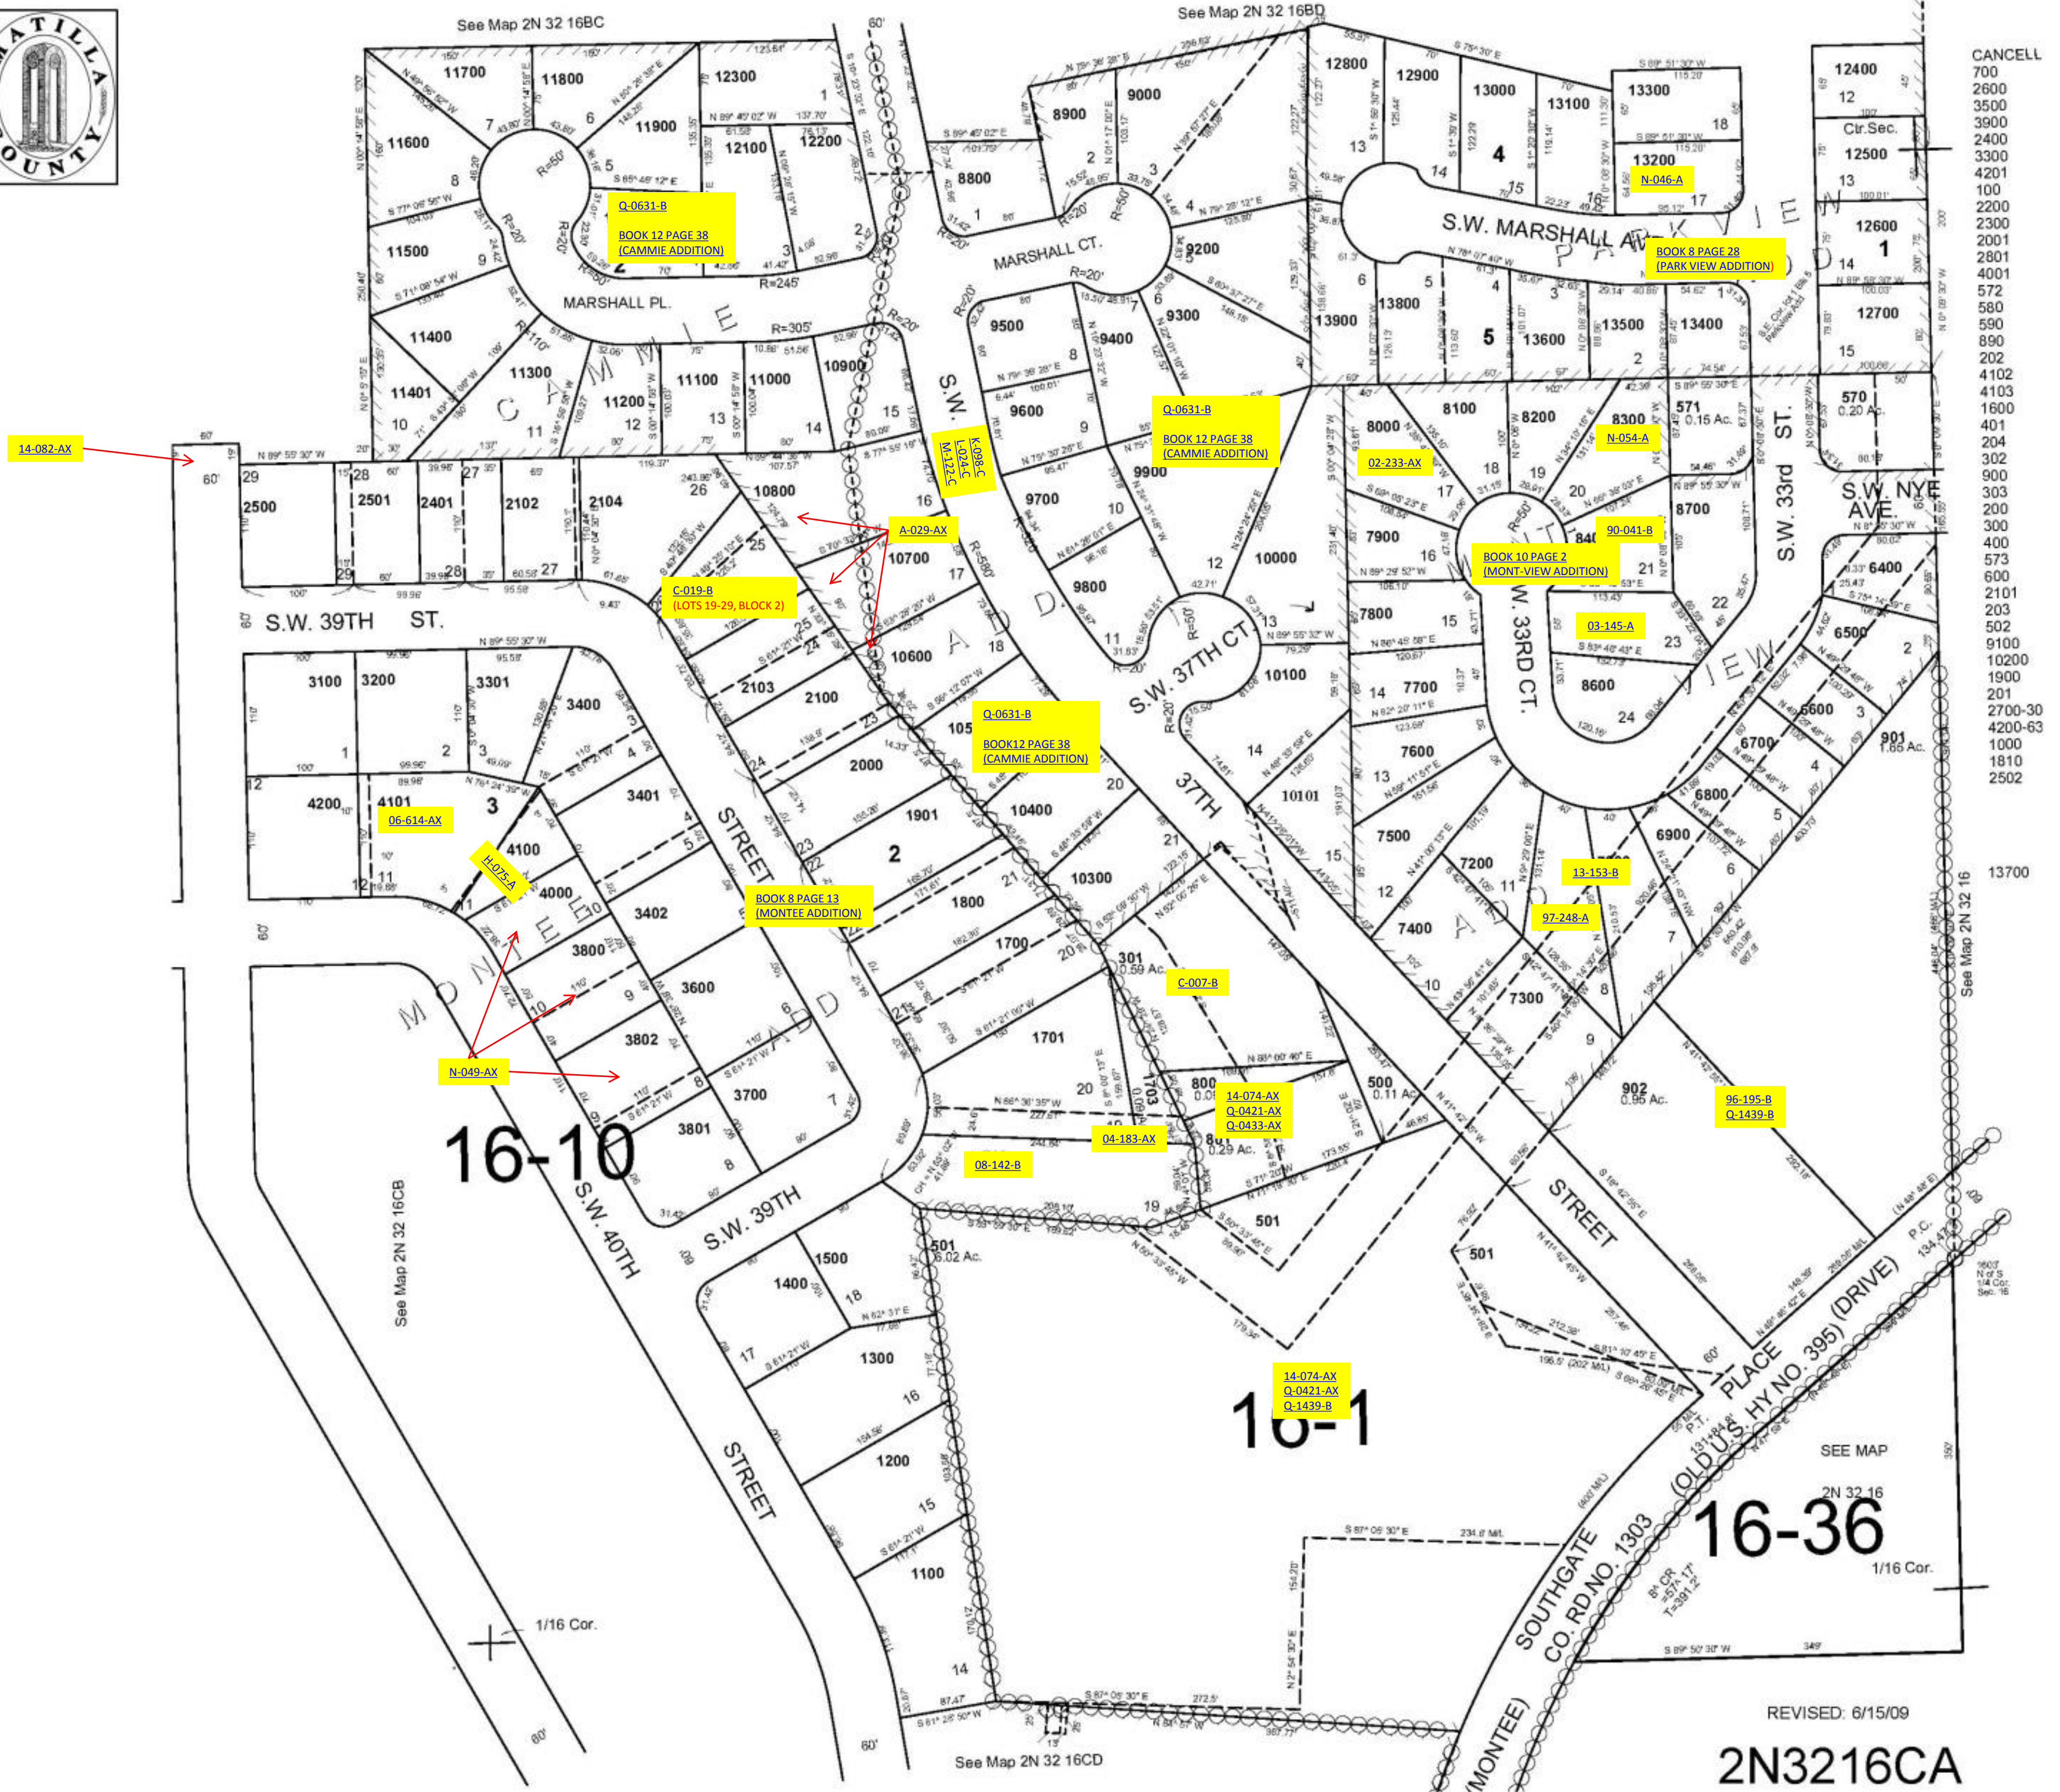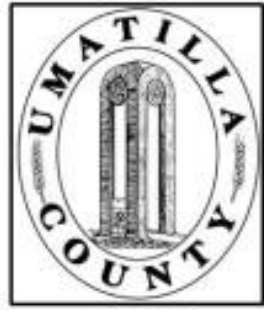

- CANCEL
- 700
- 2600
- 3500
- 3900
- 2400
- 3300
- 4201
- 100
- 2200
- 2300
- 2001
- 2801
- 4001
- 572
- 580
- 590
- 890
- 202
- 4102
- 4103
- 1600
- 401
- 204
- 302
- 900
- 303
- 200
- 300
- 400
- 573
- 600
- 2101
- 203
- 502
- 9100
- 10200
- 1900
- 201
- 2700-30
- 4200-63
- 1000
- 1810
- 2502

16-10

10-1

16-36

REVISED: 6/15/09
2N3216CA