
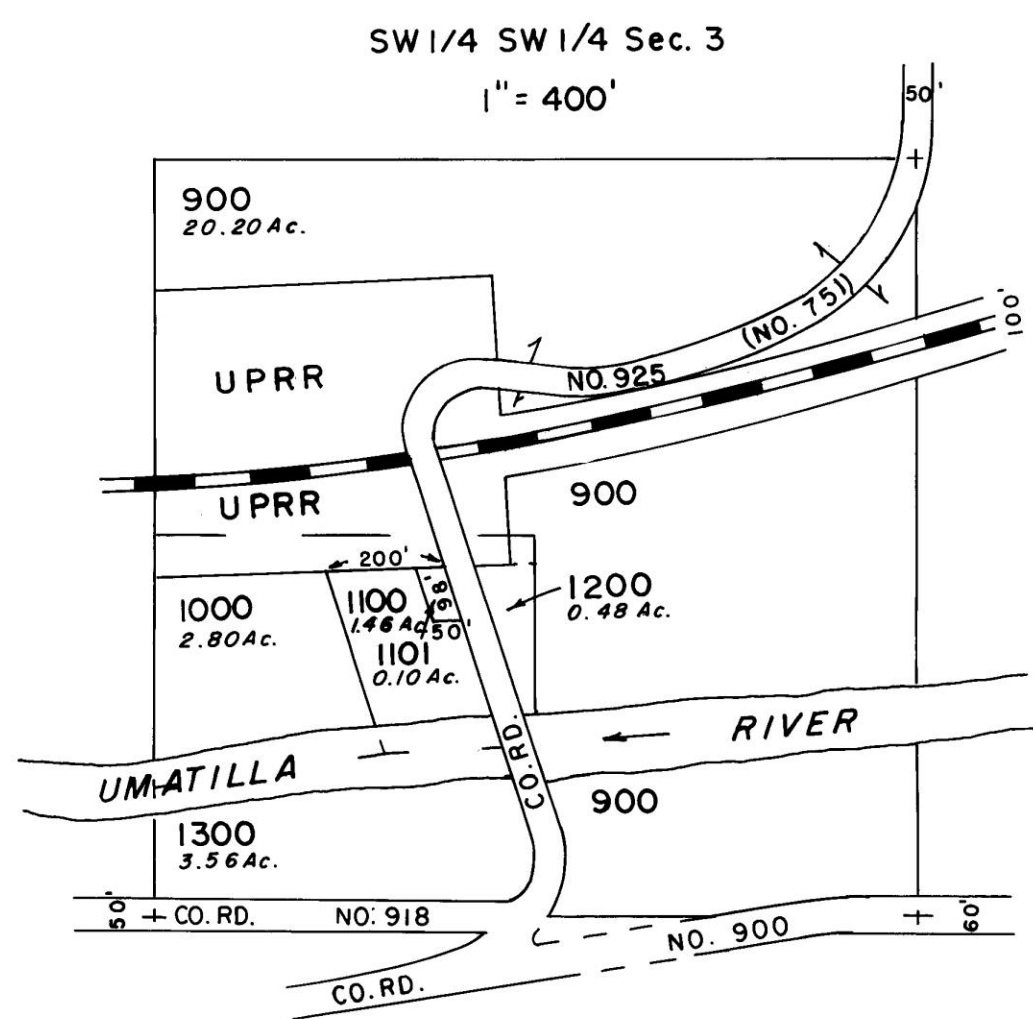
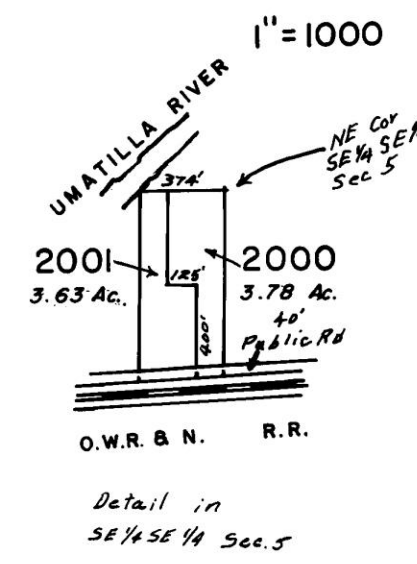
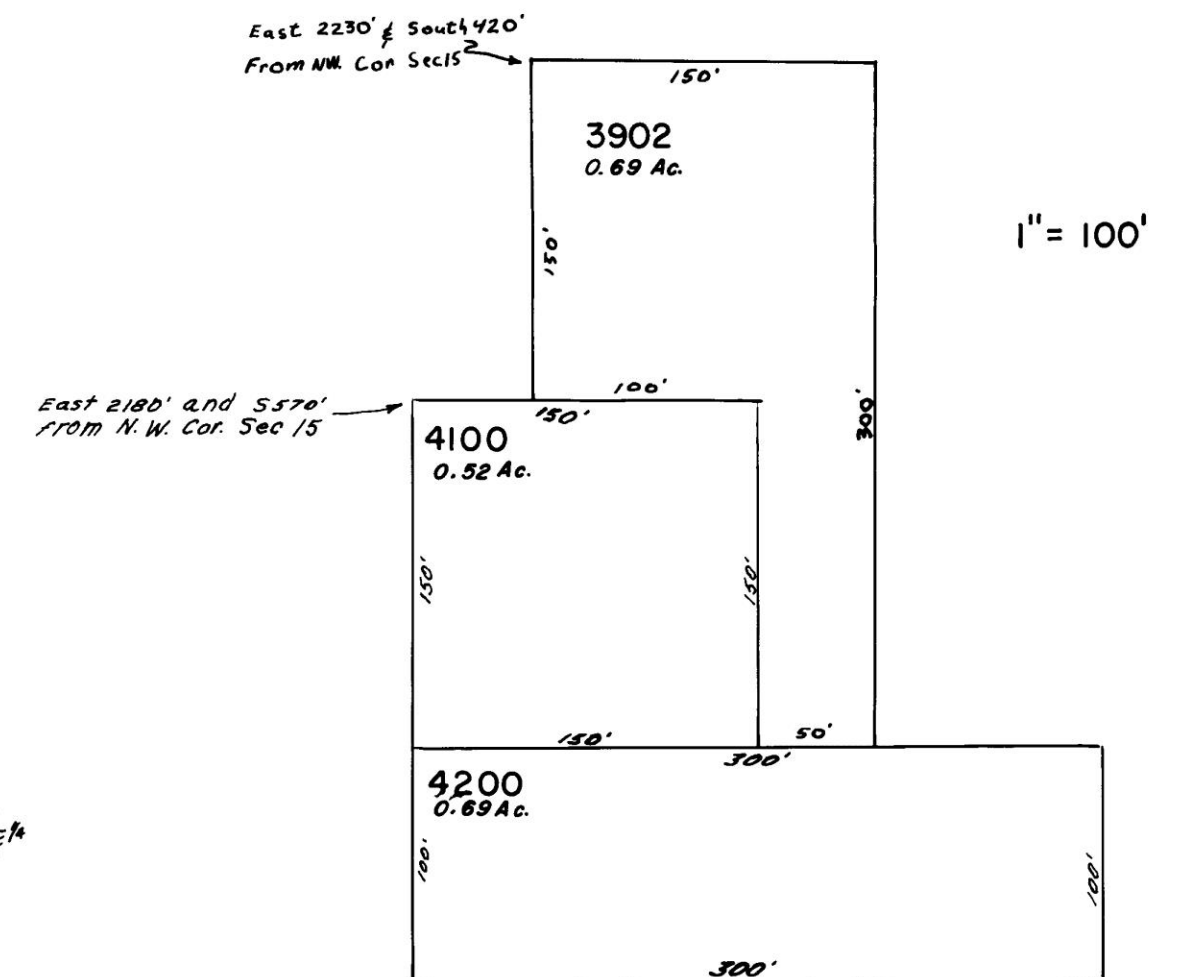
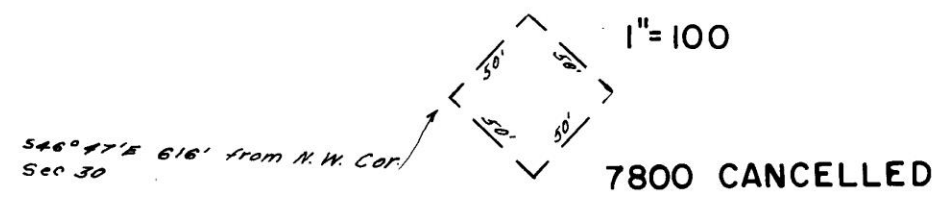
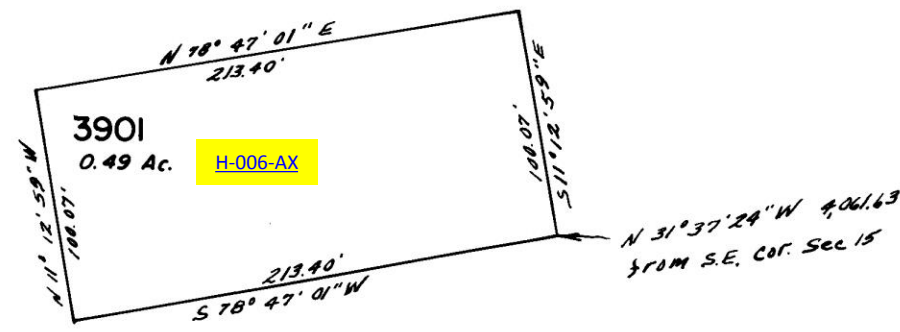


THIS MAP WAS PREPARED FOR
ASSESSMENT PURPOSES ONLY

2N 34
DETAIL

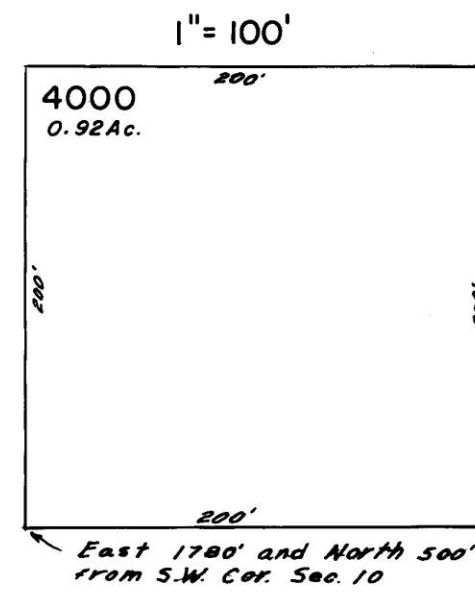

2N 34