


This map was prepared for Assessment purposes only.

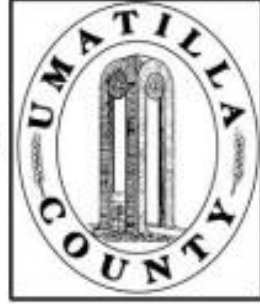

# SEC 5 T 3N R 28E WM UMATILLA COUNTY, OR


3/17/04

## 3N 28 05

AERIAL PHOTO NO. NZ-2P-85-91  
103-108  
148-155

SCALE: 1" = 400'

SEE MAP 3N 28

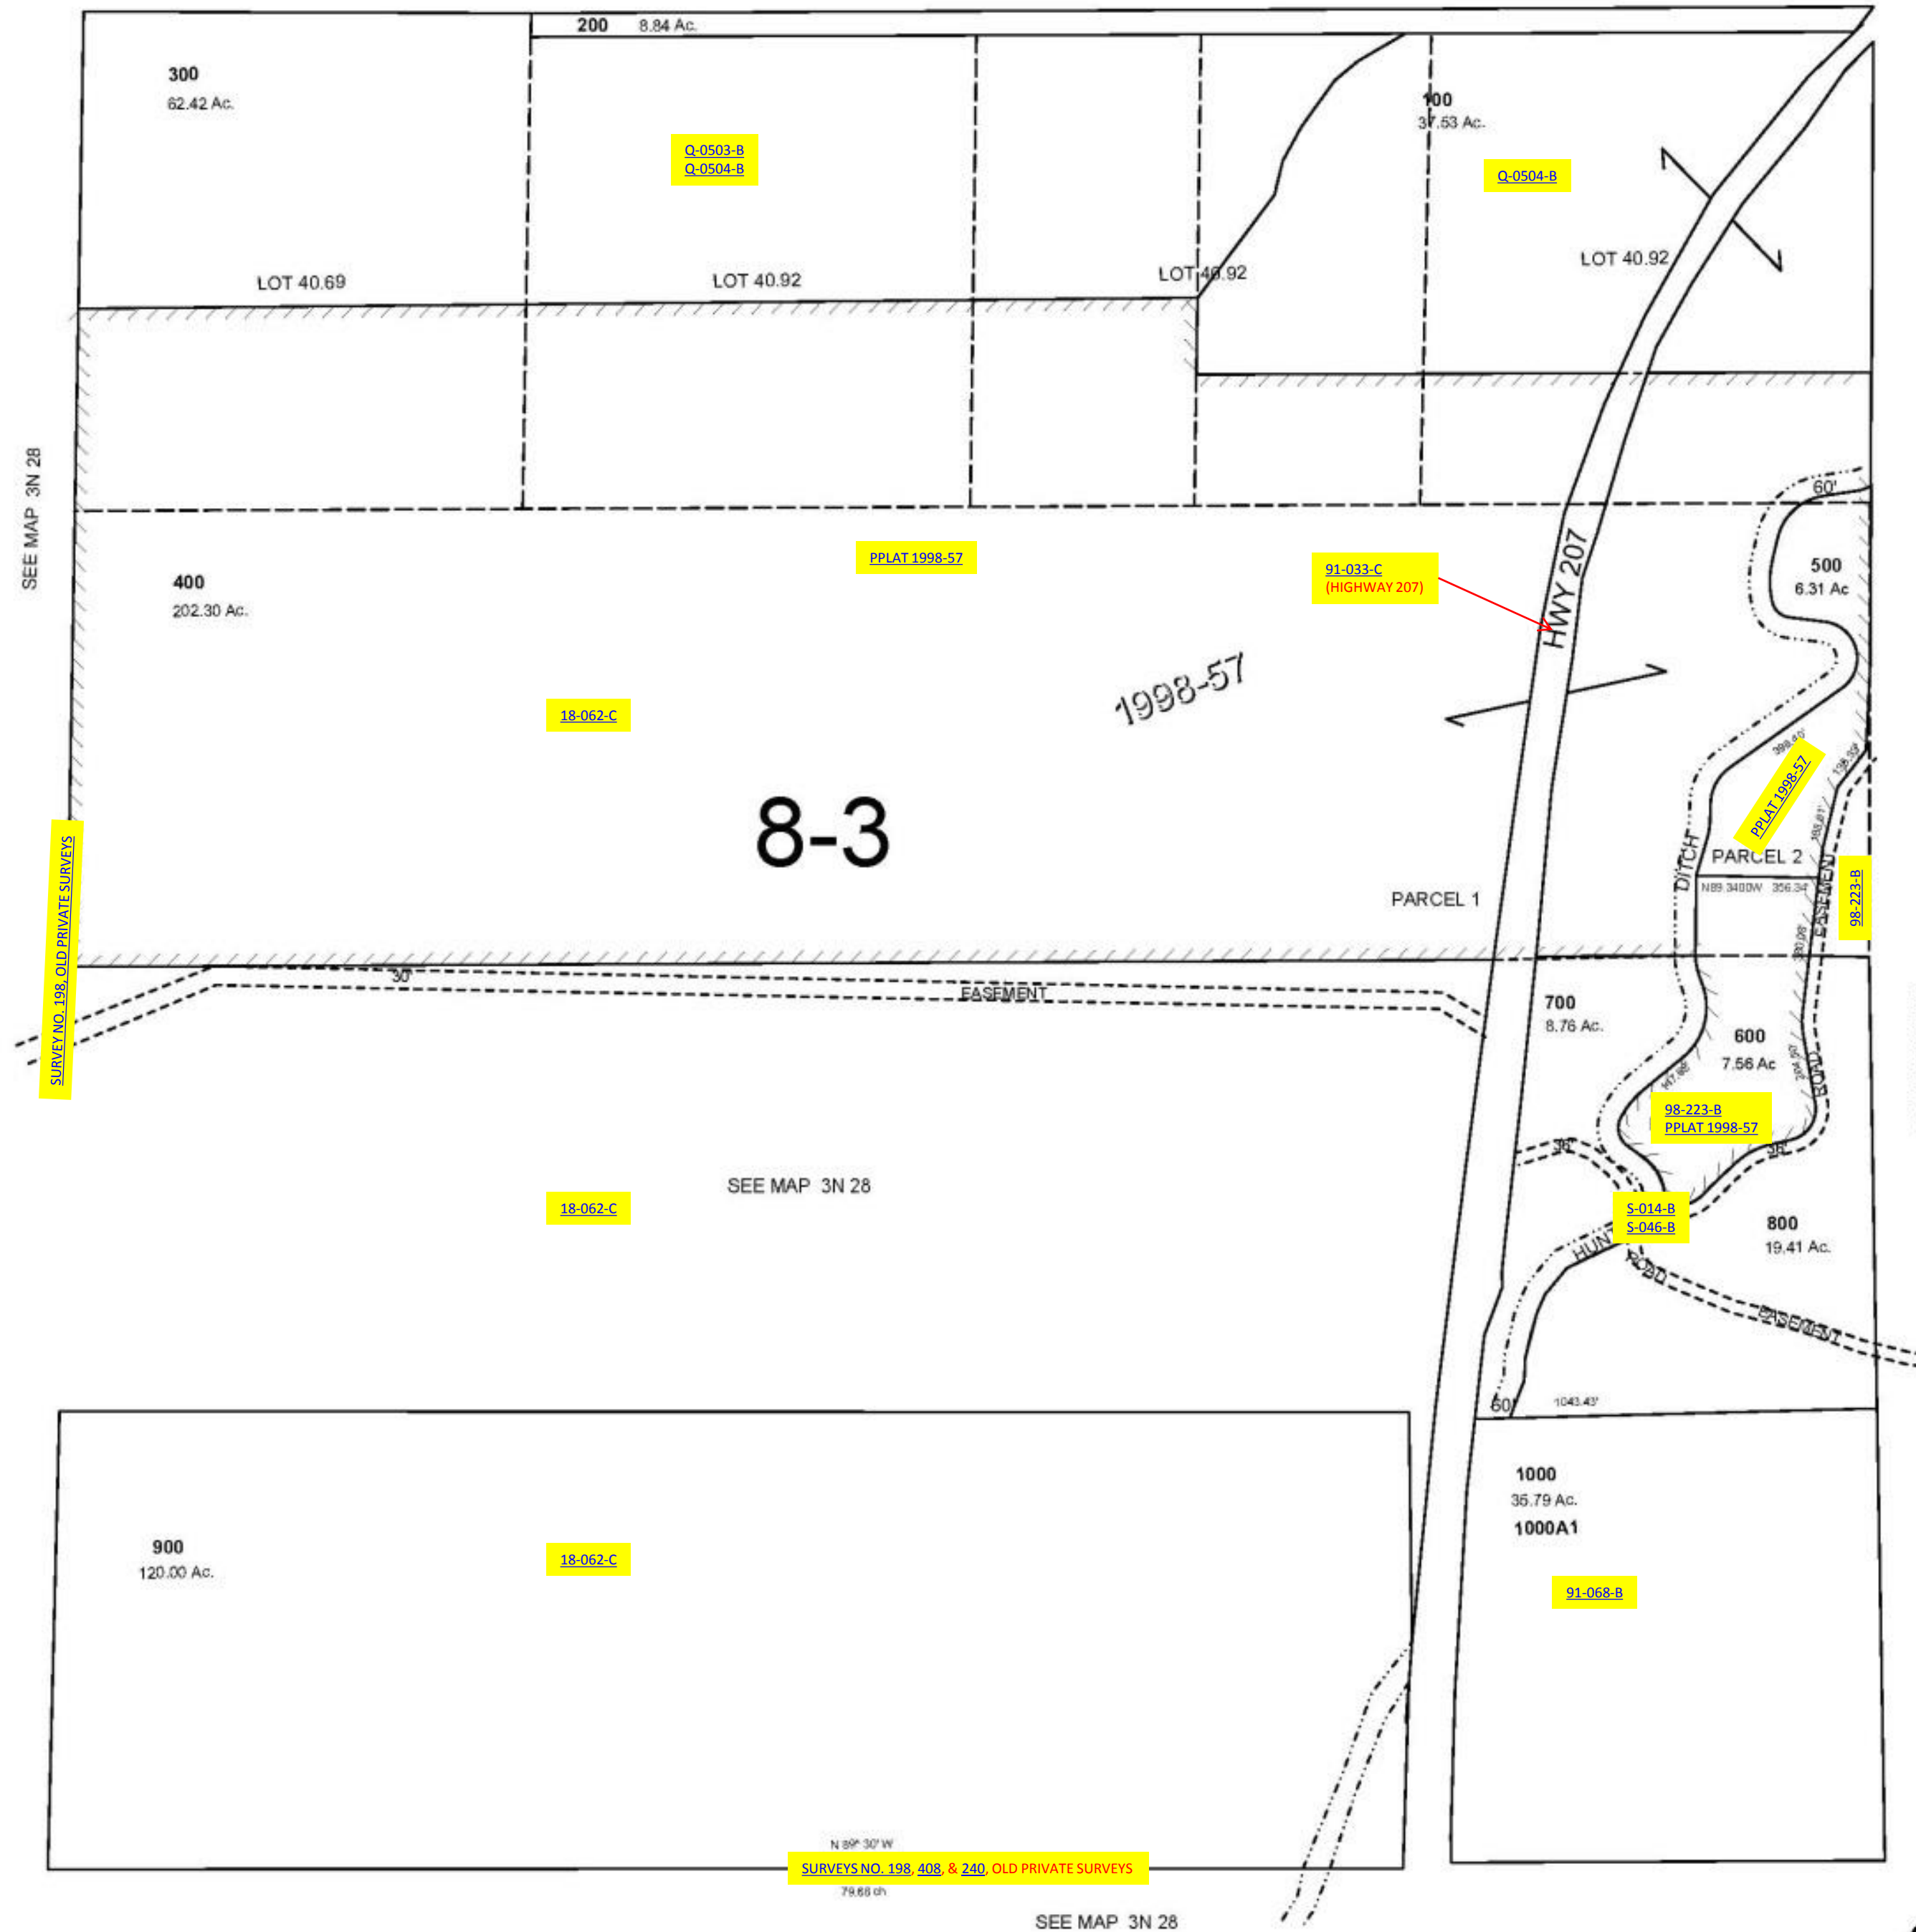

## 3N 28 05