


This map was prepared for  
Assessment purposes only.

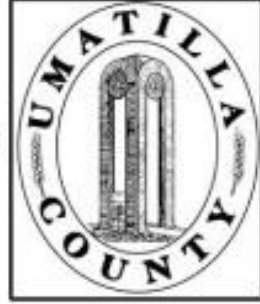


SE 1/4 NW 1/4 SEC 5 T3N R29E WM  
UMATILLA COUNTY, OR

SCALE: 1" = 100'

3N2905BD

4/3/03

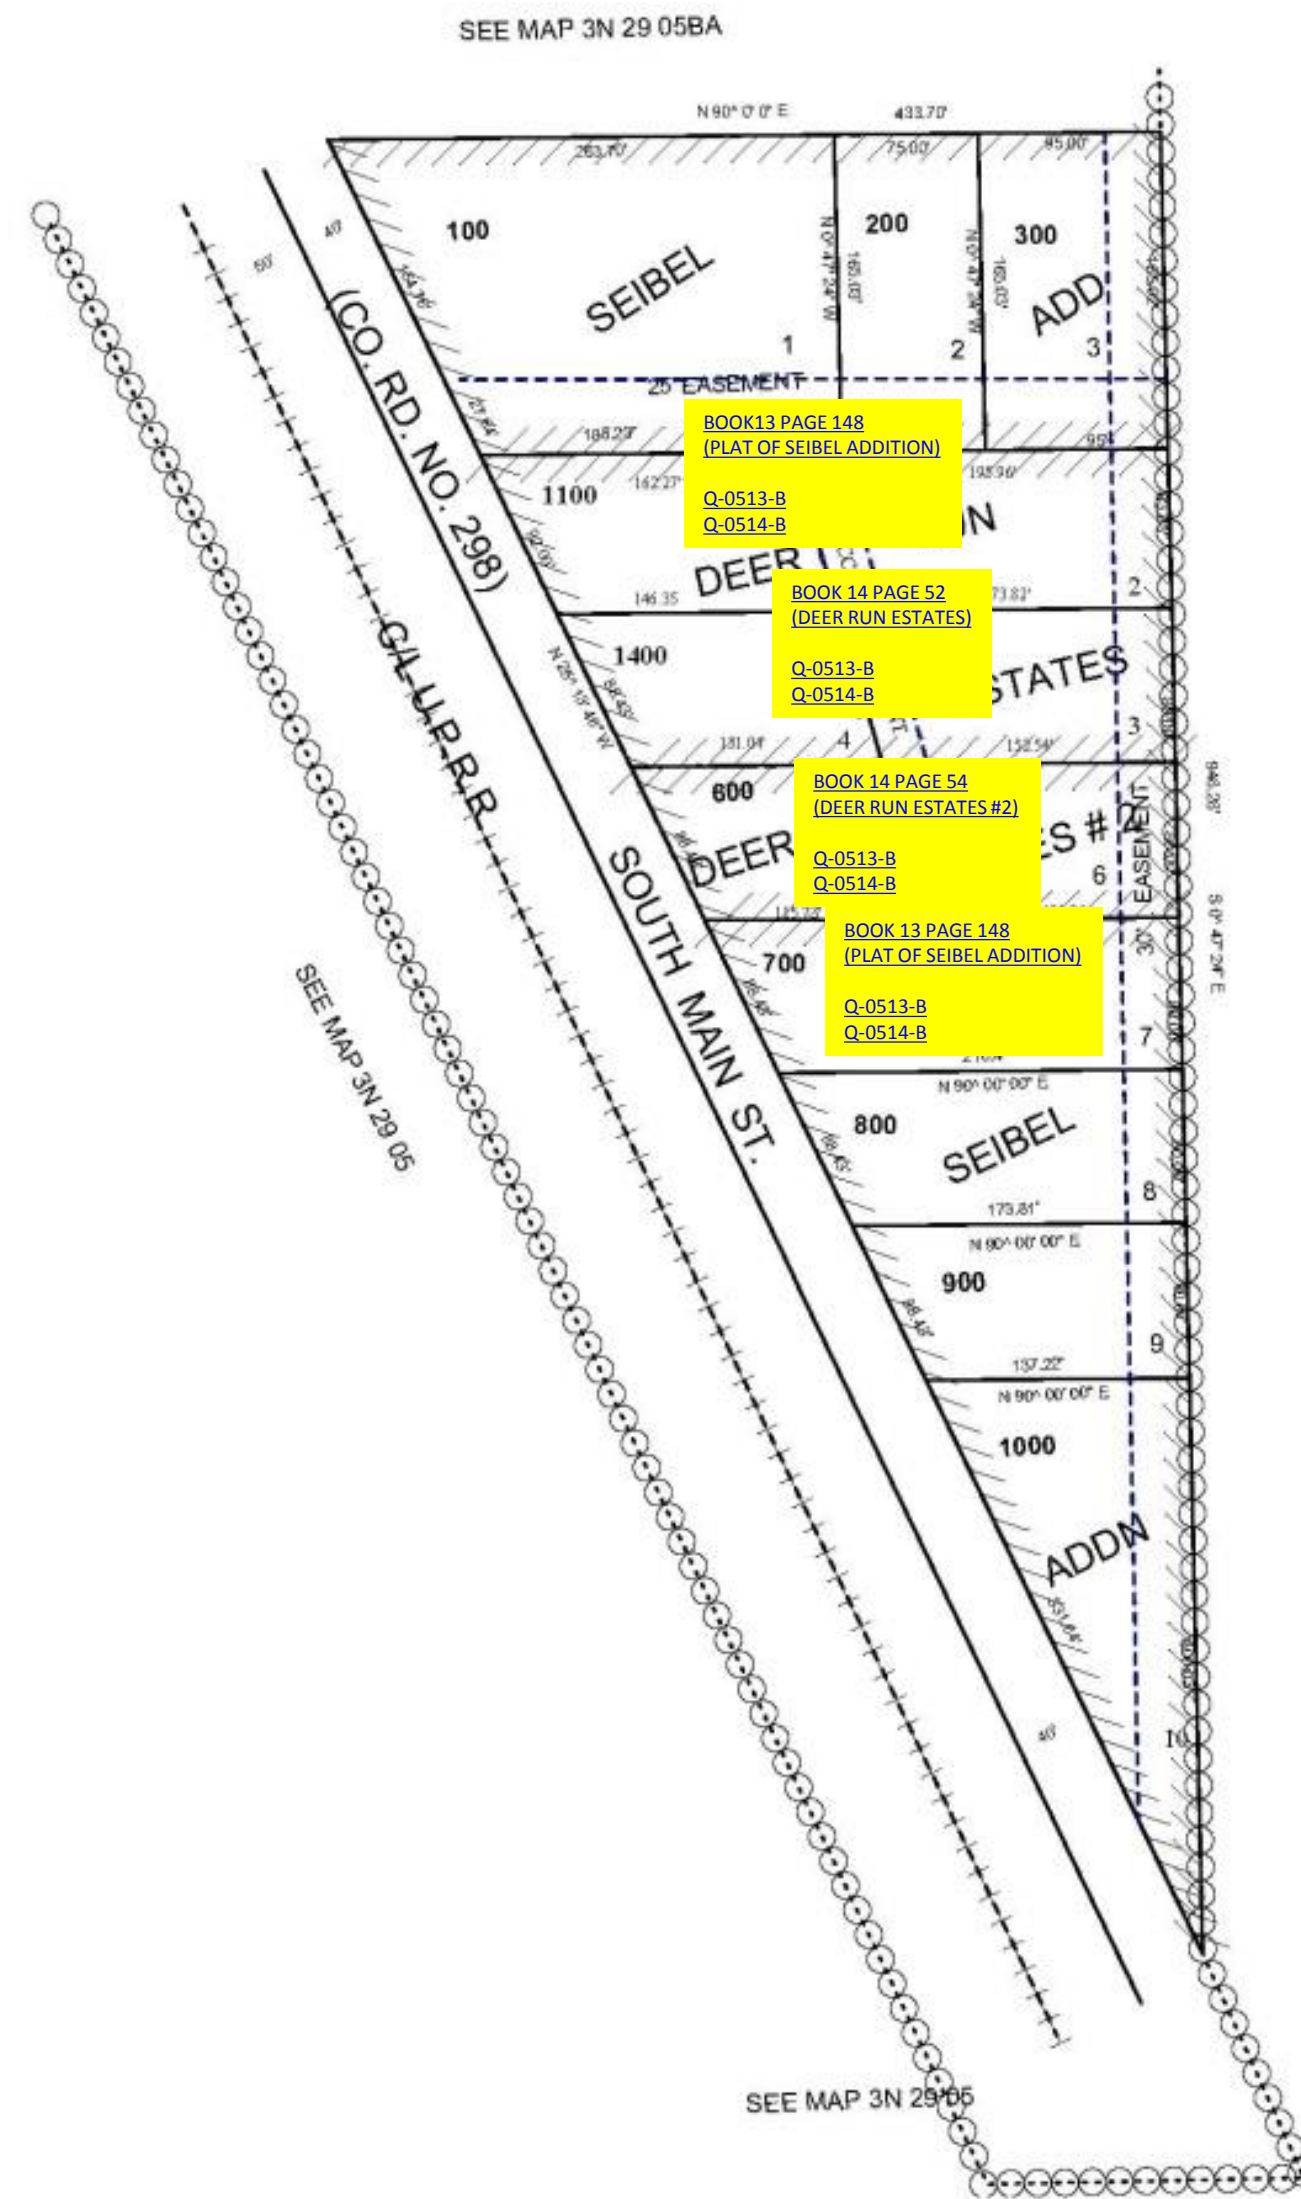

3N2905BD