


ALSO SEE SURVEY 05-013-G

This map was prepared for Assessment purposes only.

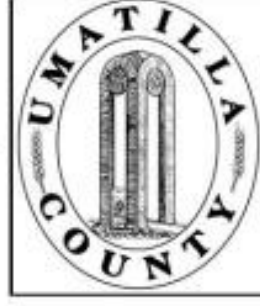


SW1/4 NW1/4 SEC 15 T4N R28E WM  
UMATILLA COUNTY, OR

4N2815BC

02/27/03

SCALE: 1" = 100'

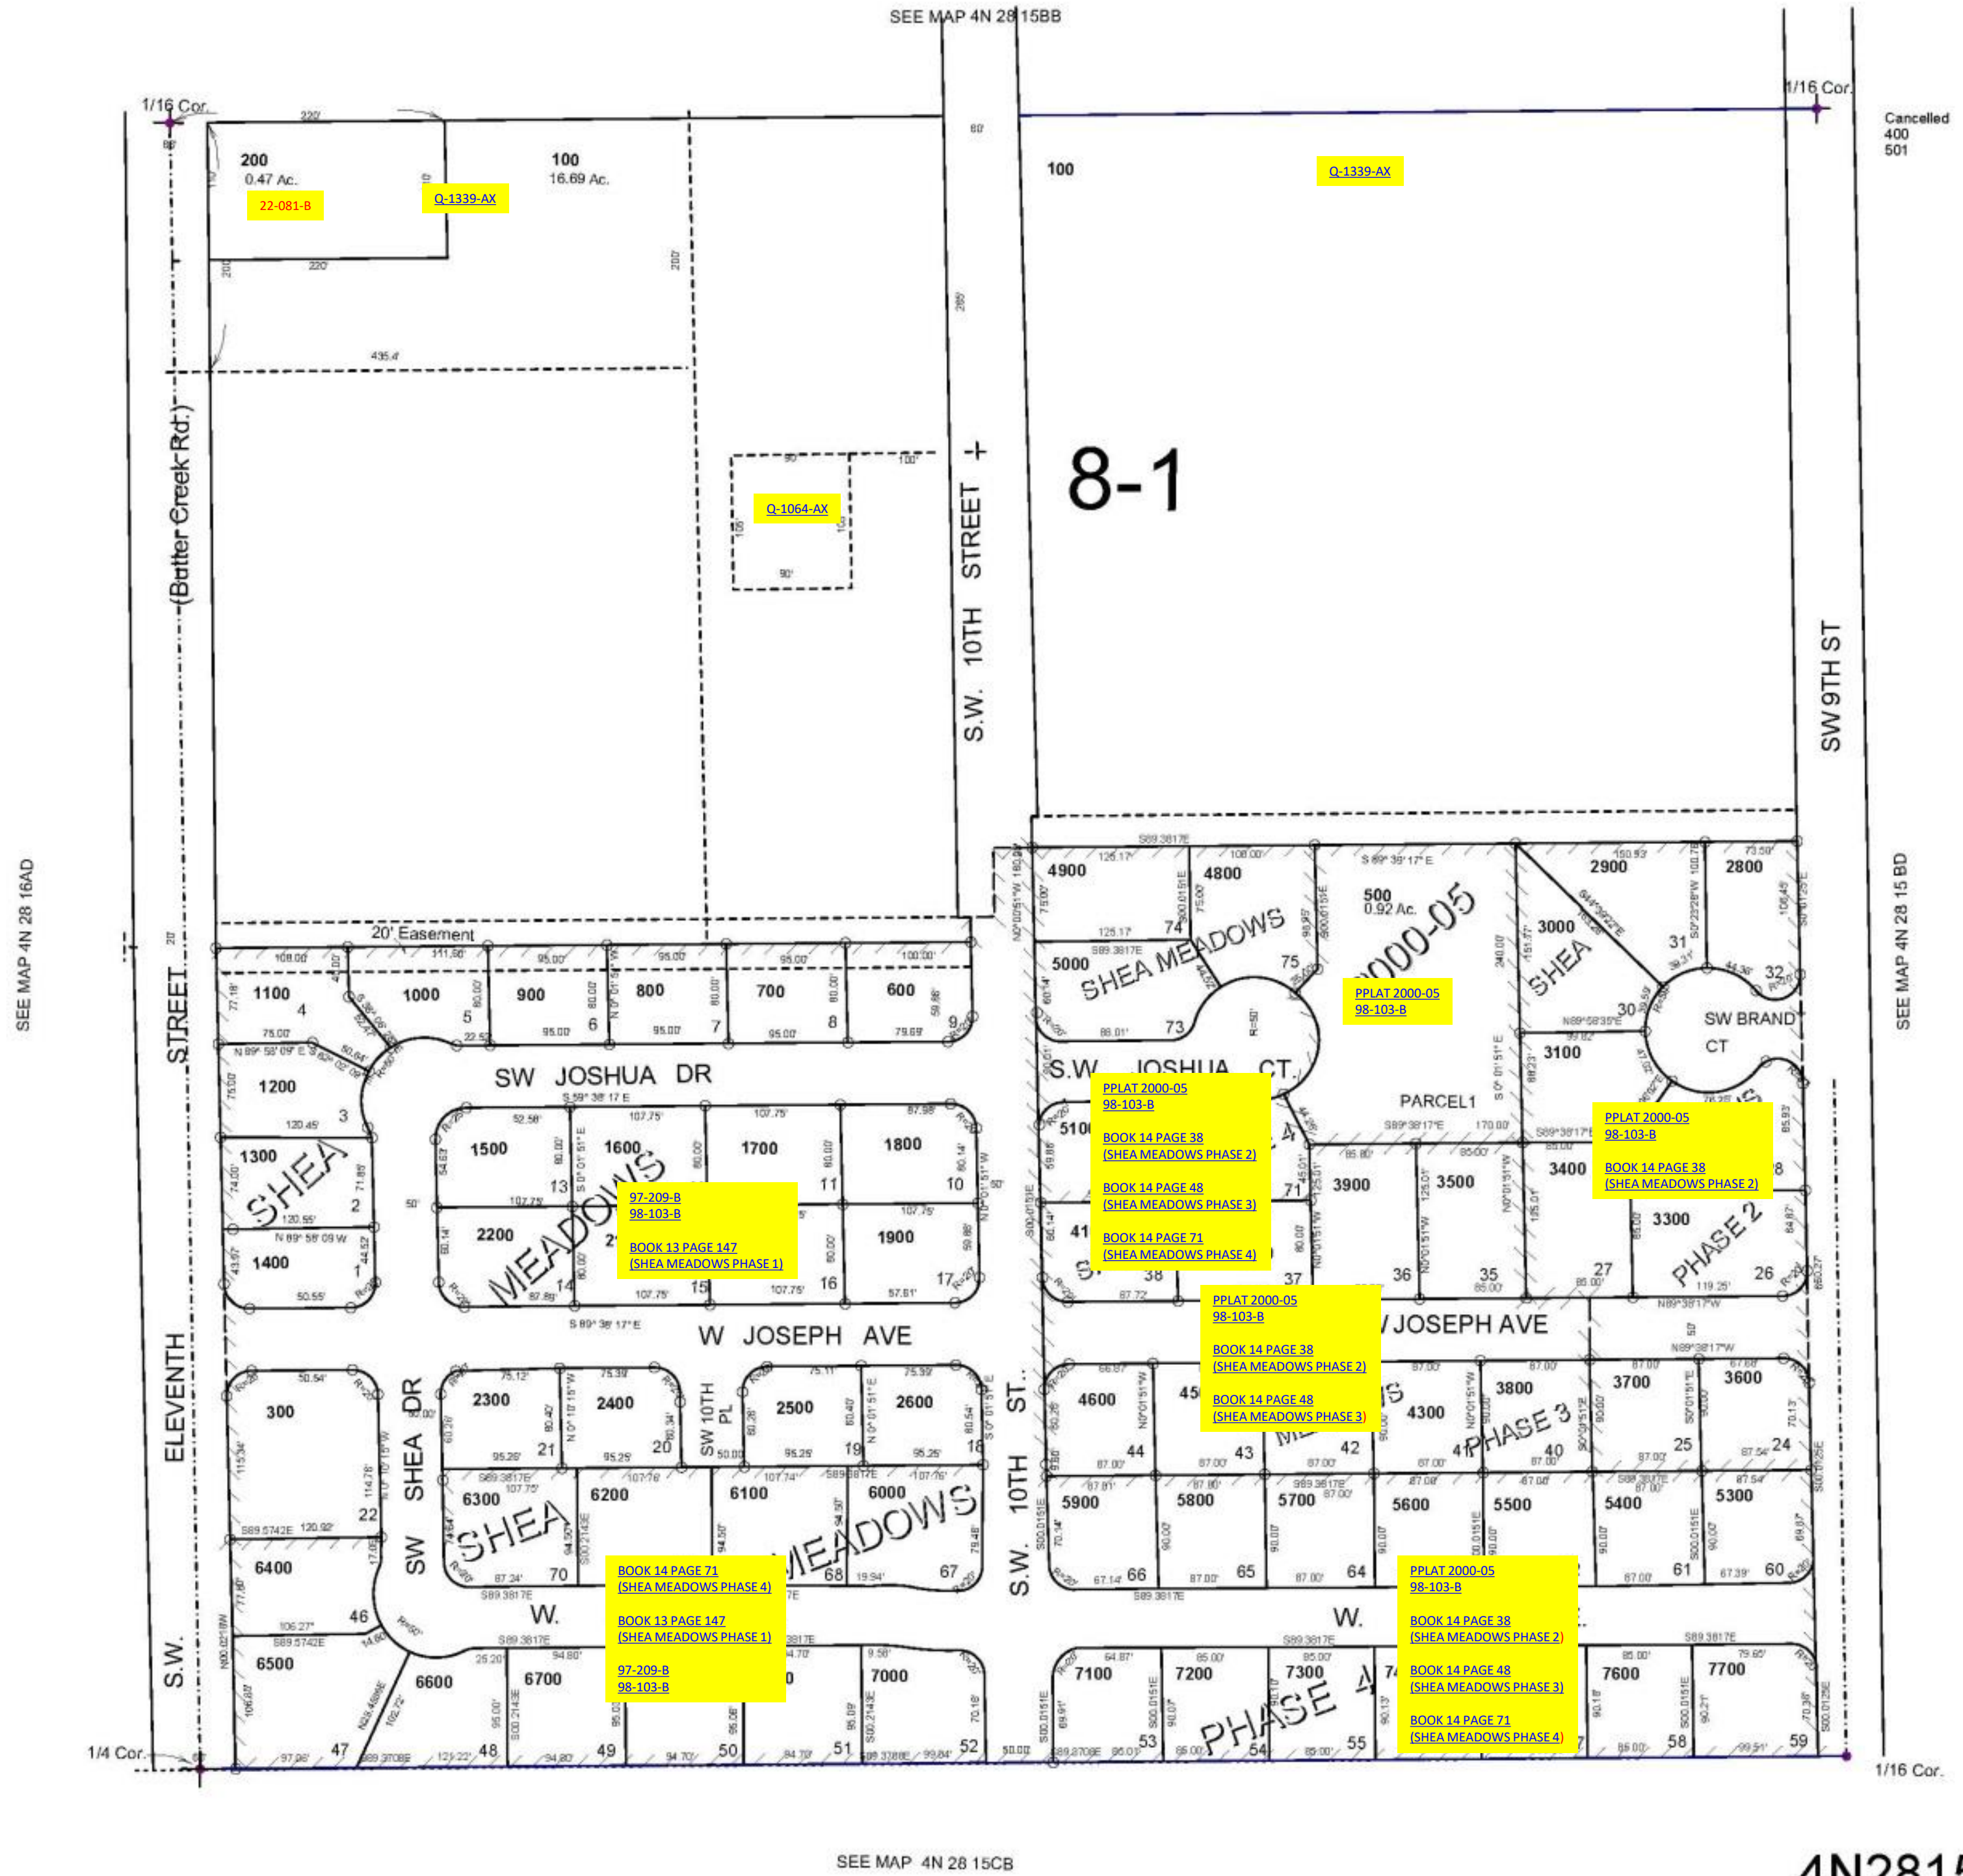

Cancelled  
400  
501

SEE MAP 4N 28 16AD

SEE MAP 4N 28 15 BD

SEE MAP 4N 28 15CB

4N2815BC