



ALSO SEE SURVEY 05-013-G

This map was prepared for Assessment & Taxation purposes only and was NOT prepared nor is it suitable for legal, engineering or surveying purposes.

NE1/4 NW1/4 SEC 16 T4N R28E WM UMATILLA COUNTY, OR

SCALE: 1" = 100'

4N2816BA

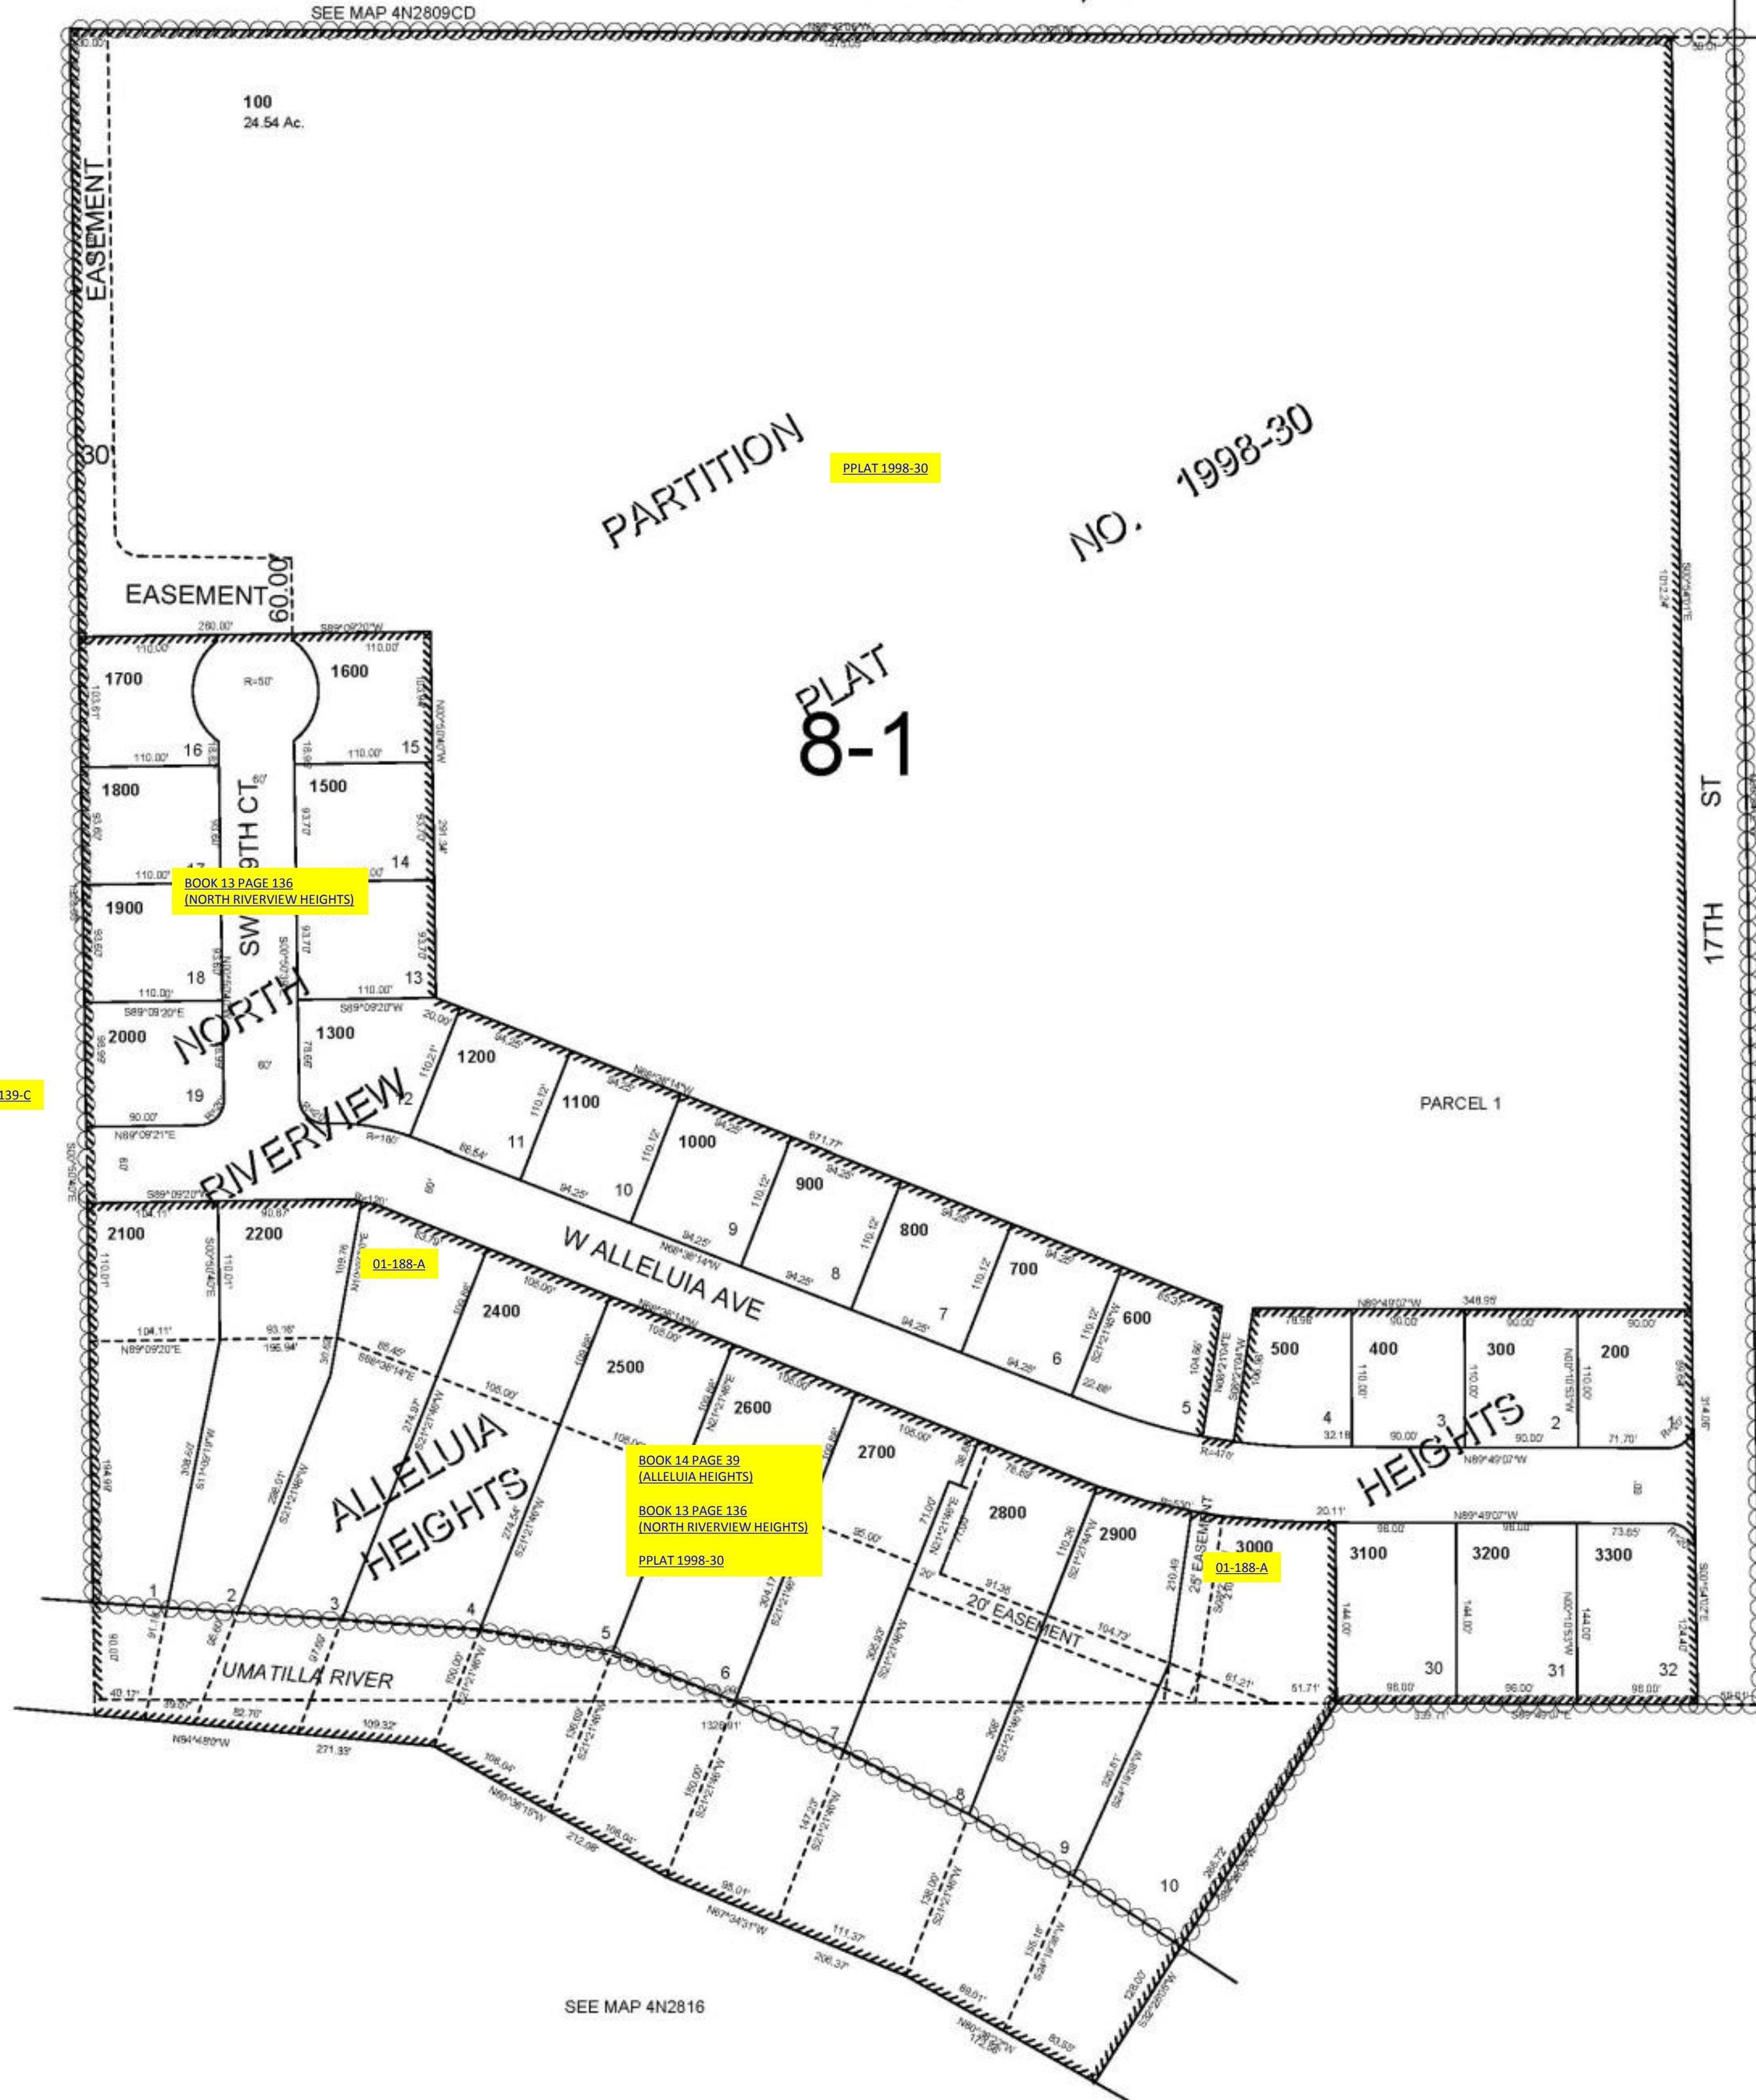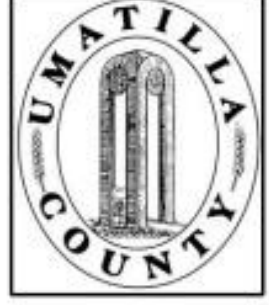

CANCELLED NOS
300

SEE MAP 4N2816

08-139-C

SEE MAP 4N2816

SEE MAP 4N28 16AB

4N2816BA