


This map was prepared for Assessment purposes only.

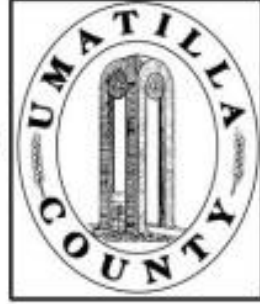


SW1/4 SEC 27 T4N R28E WM UMATILLA COUNTY, OR

4/18/06

4N 28 27C
AERIAL PHOTO NO. NZ 2P-41

SCALE: 1" = 200

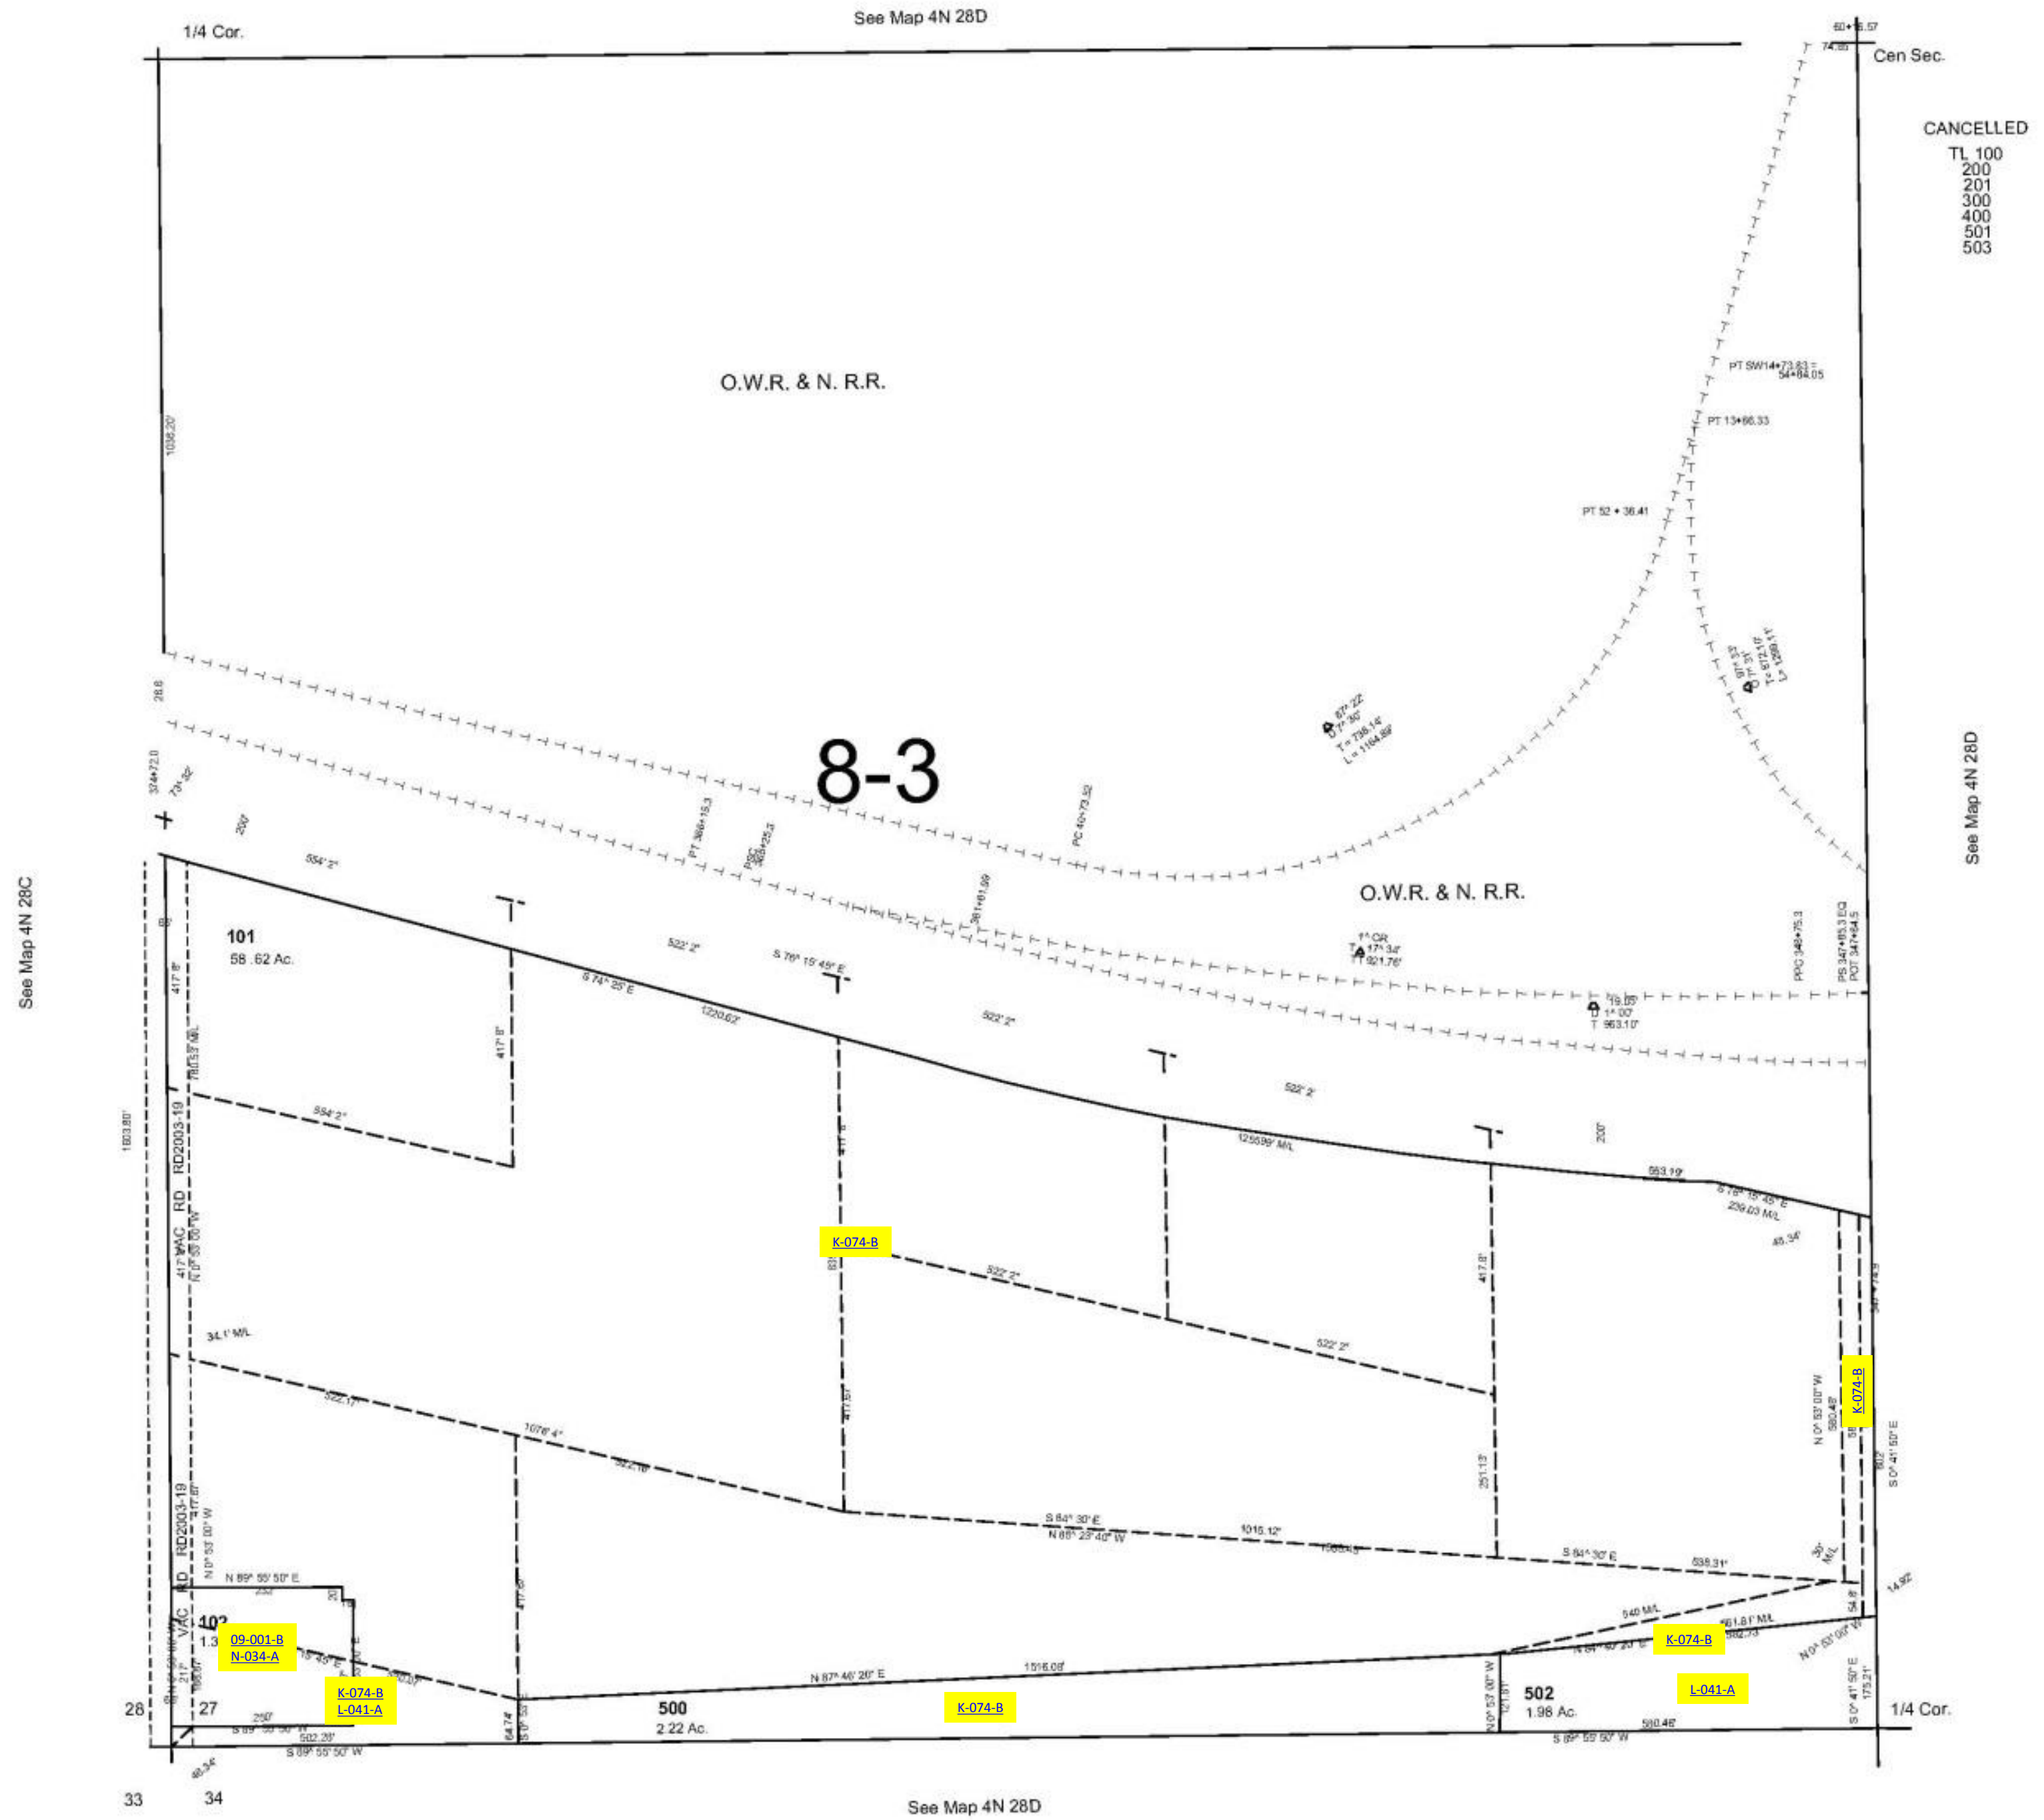

4N 28 27C