
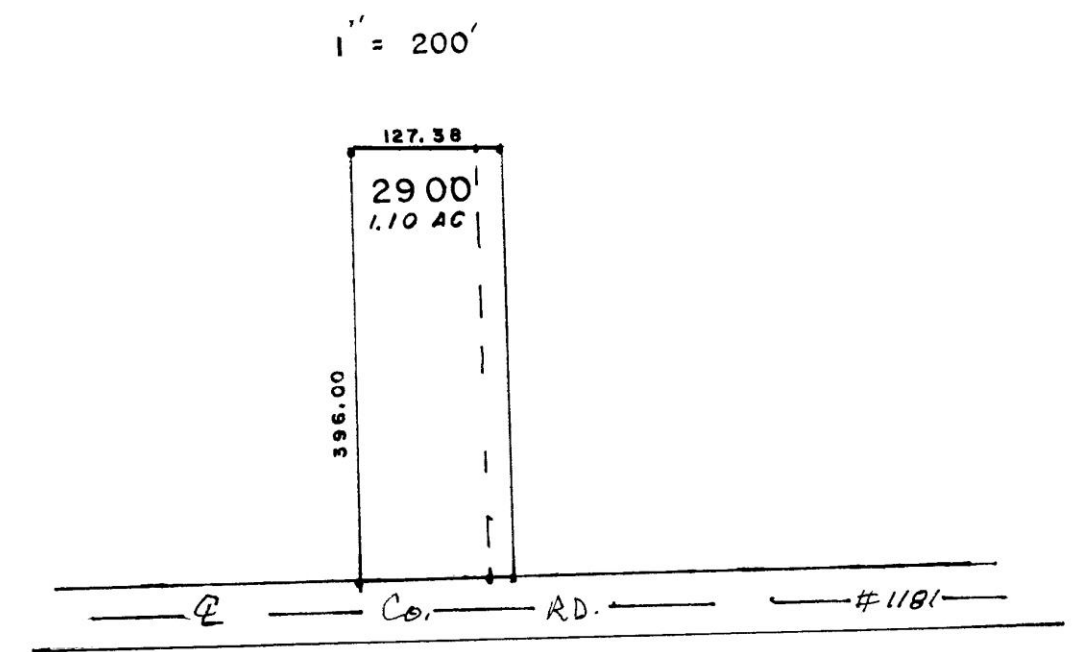
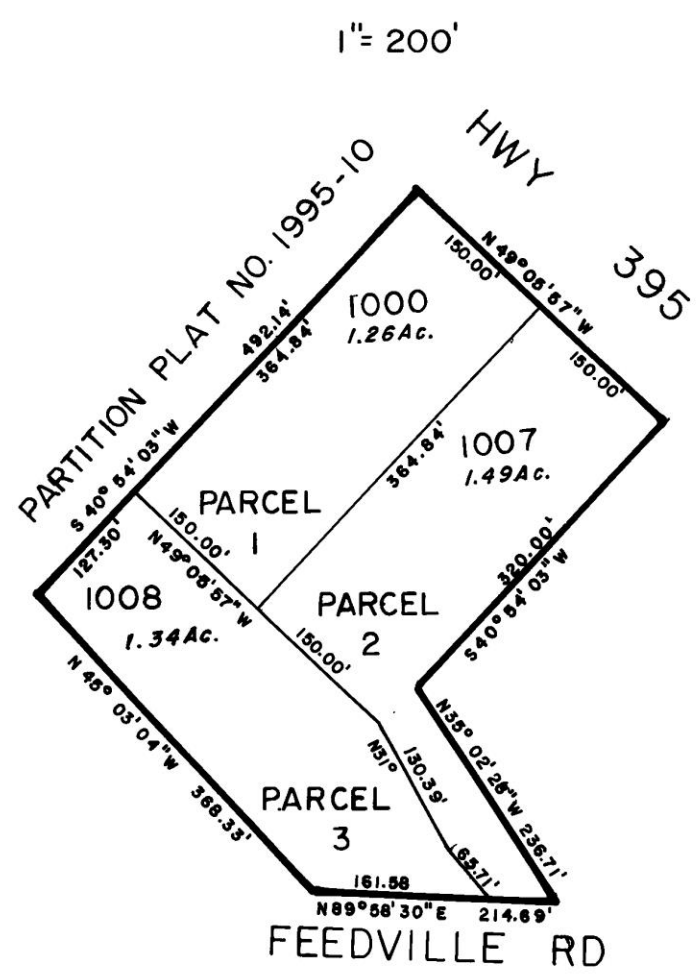


THIS MAP WAS PREPARED FOR
ASSESSMENT PURPOSES ONLY

4N 29C
DETAIL MAP

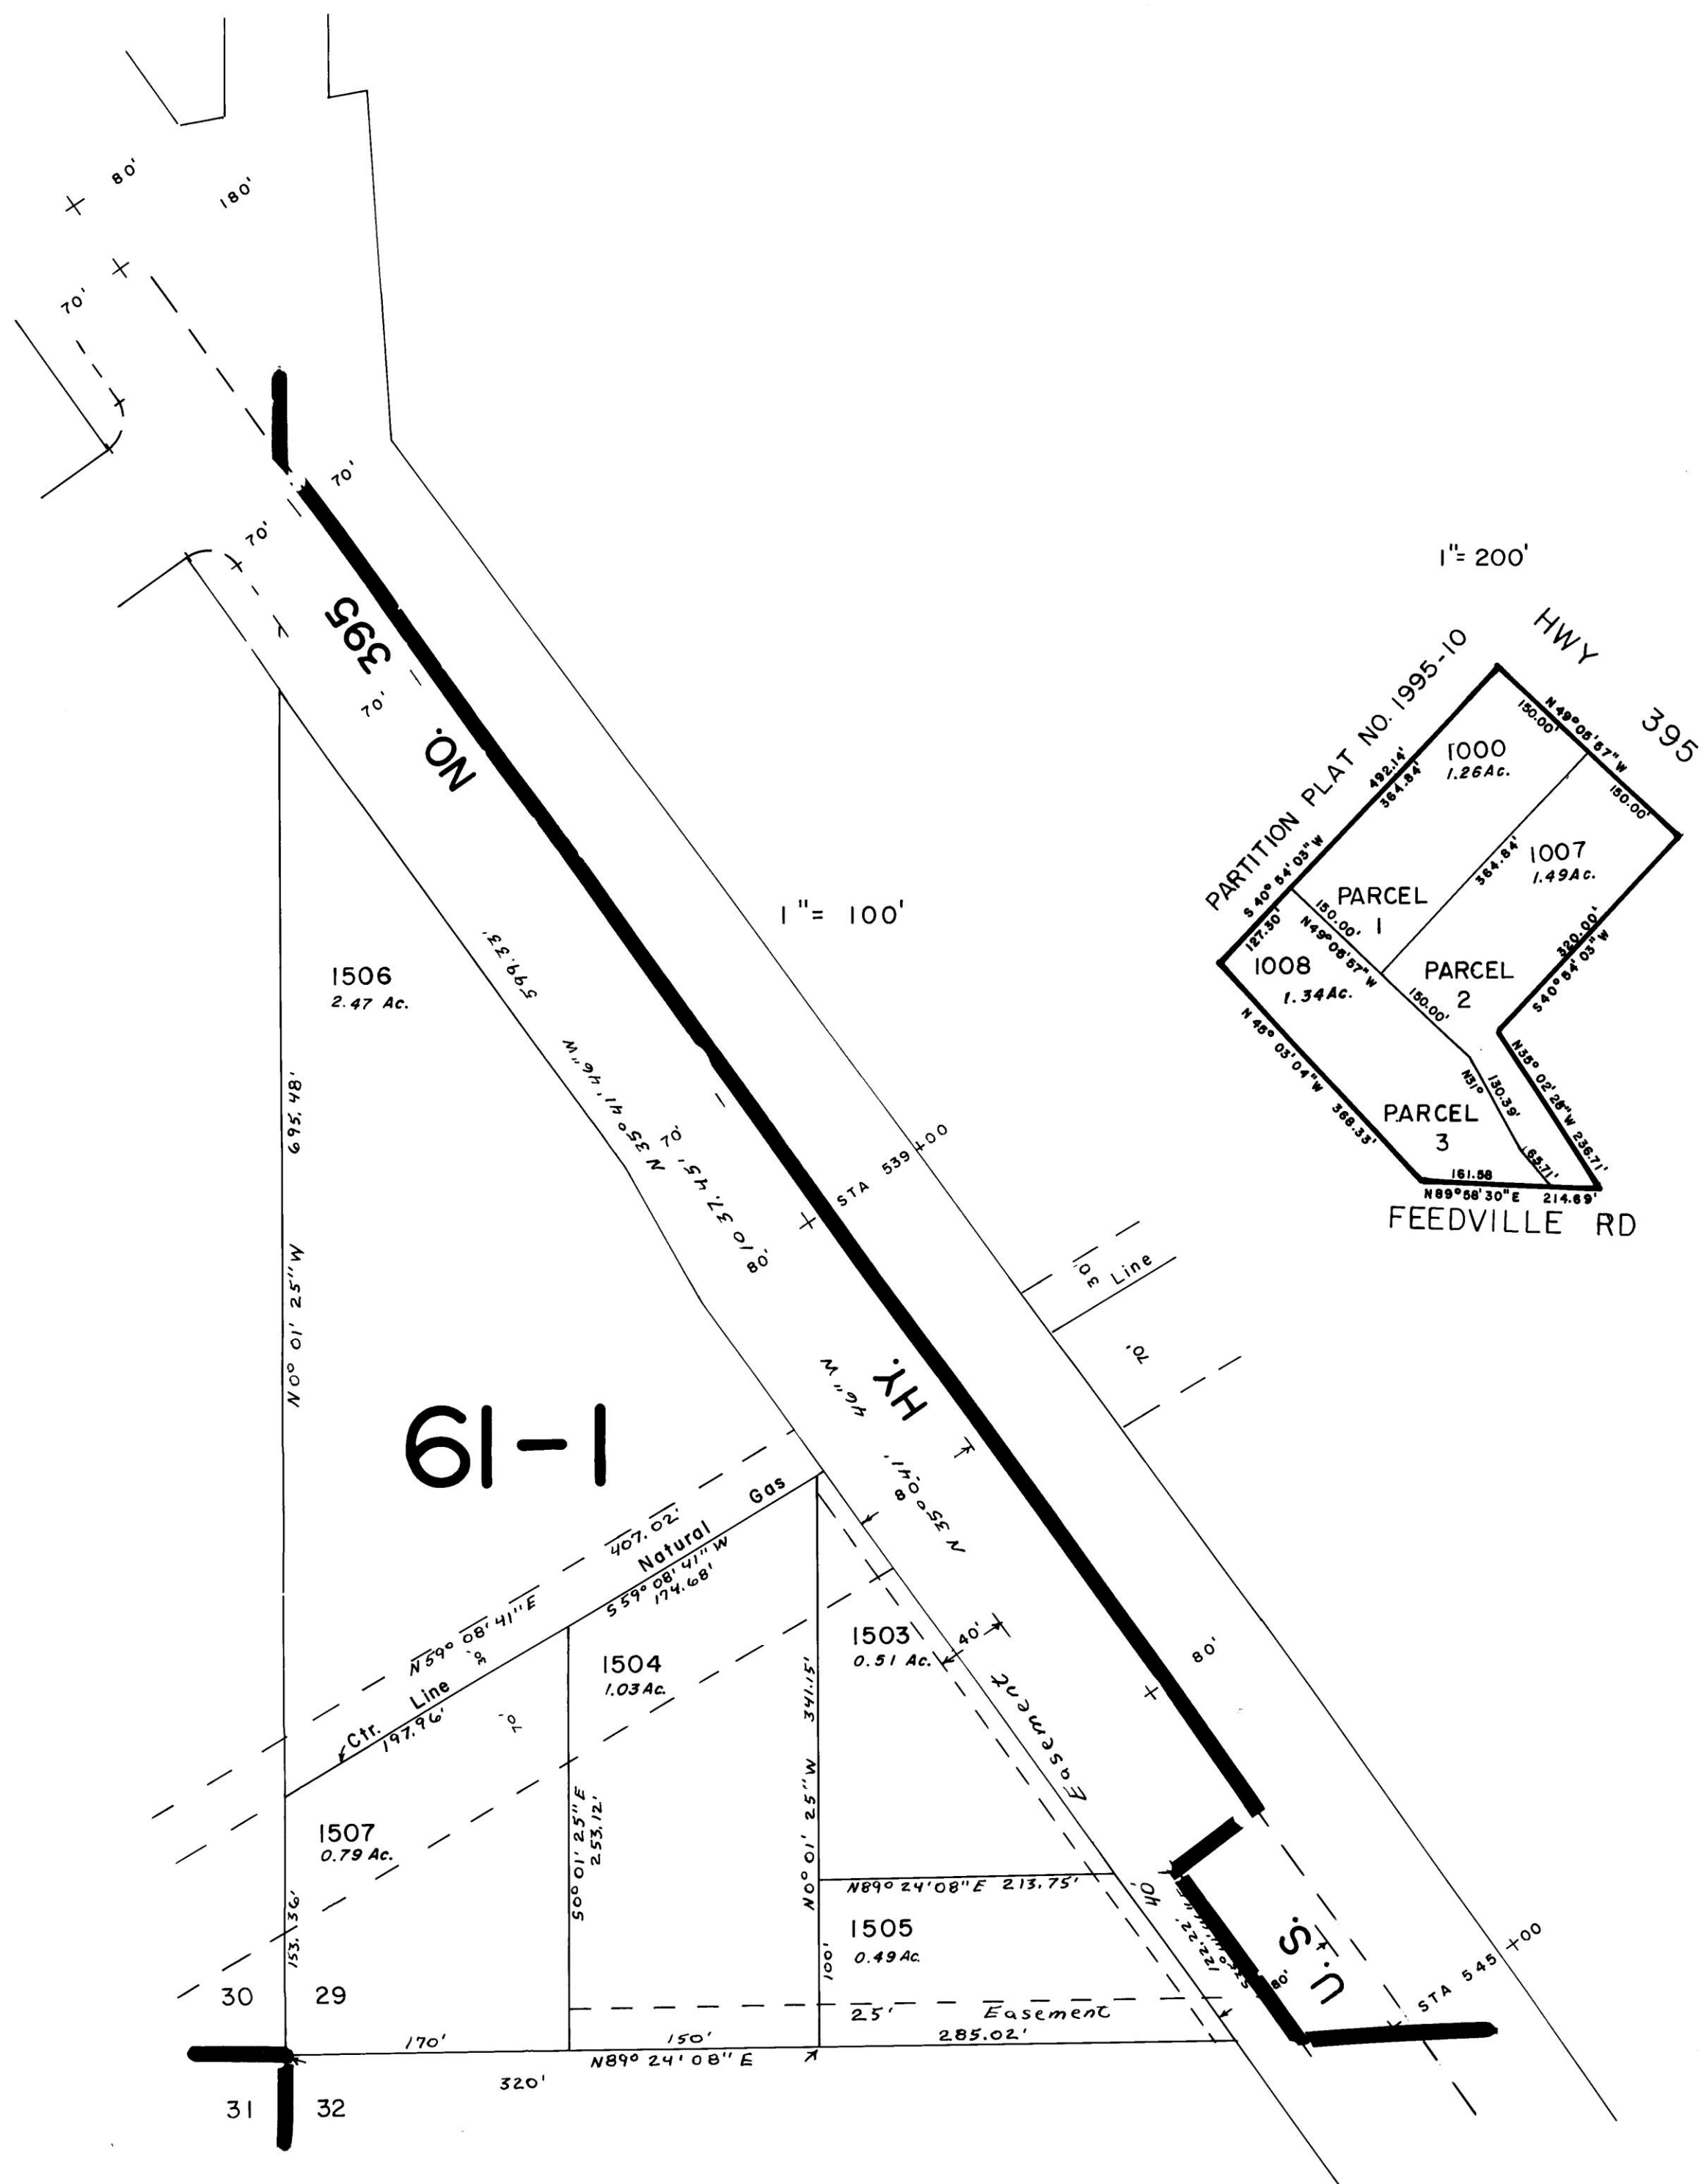

DETAIL MAP