



This map was prepared for Assessment & Taxation purposes only and was NOT prepared nor is it suitable for legal, engineering or surveying purposes.

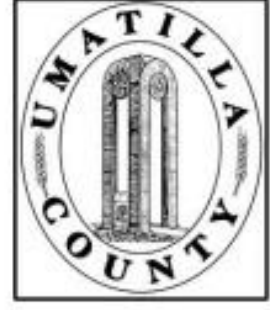

SEC 16 T4N R35E WM UMATILLA COUNTY, OR

4N 35 16

SCALE: 1" = 400'

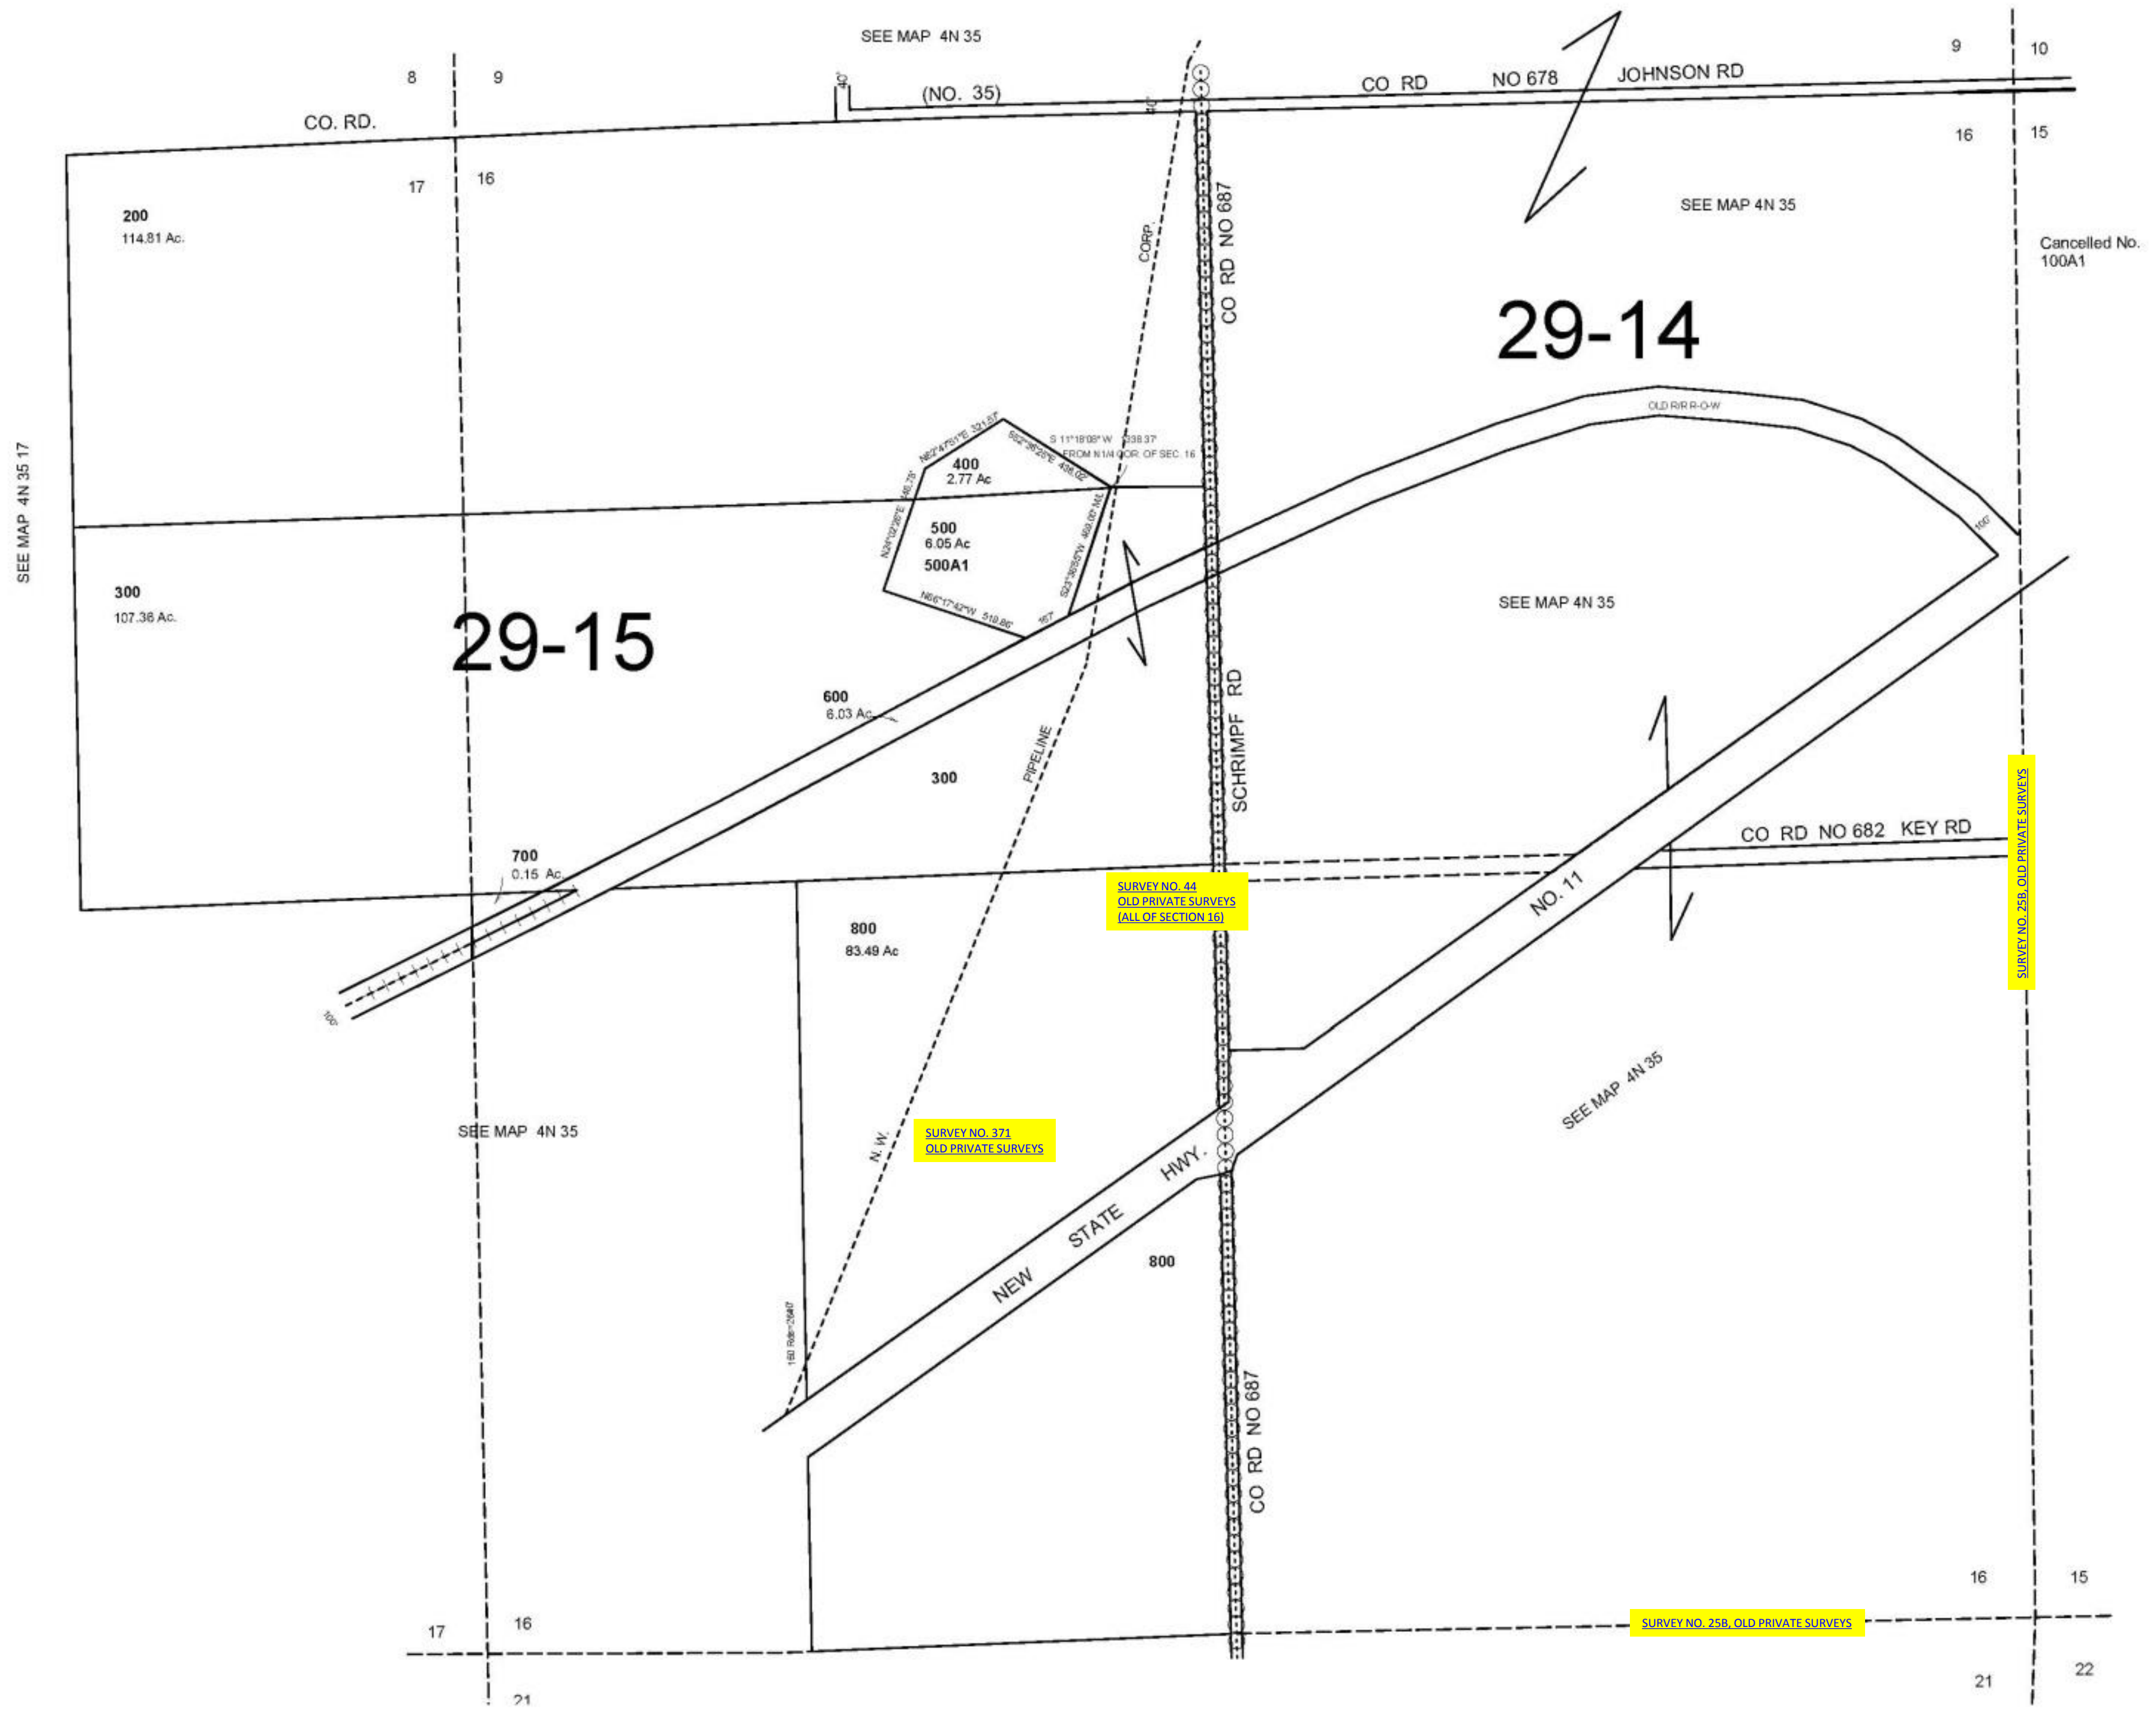

Cancelled No. 100A1

SURVEY NO. 44
OLD PRIVATE SURVEYS
(ALL OF SECTION 16)

SURVEY NO. 371
OLD PRIVATE SURVEYS

SURVEY NO. 258, OLD PRIVATE SURVEYS

SURVEY NO. 258, OLD PRIVATE SURVEYS

REVISED 8/10/09

4N 35 16