

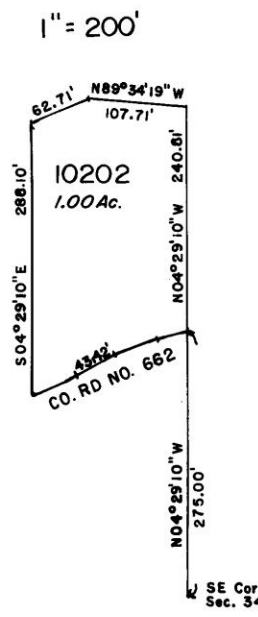
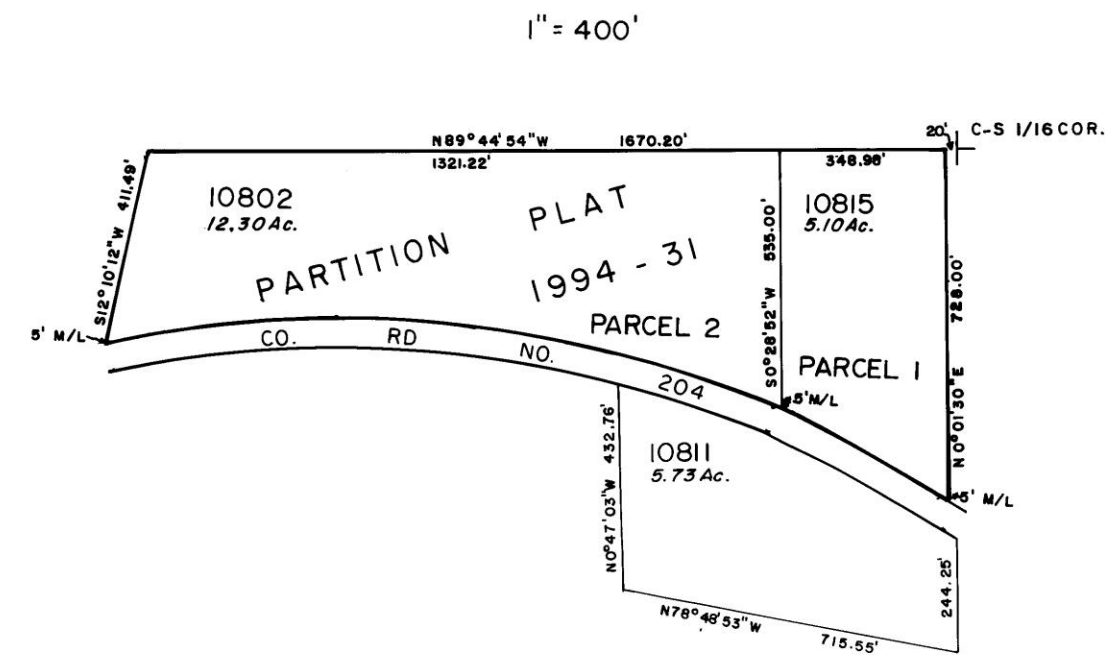


THIS MAP WAS PREPARED FOR
ASSESSMENT PURPOSES ONLY

4N 36
DETAIL

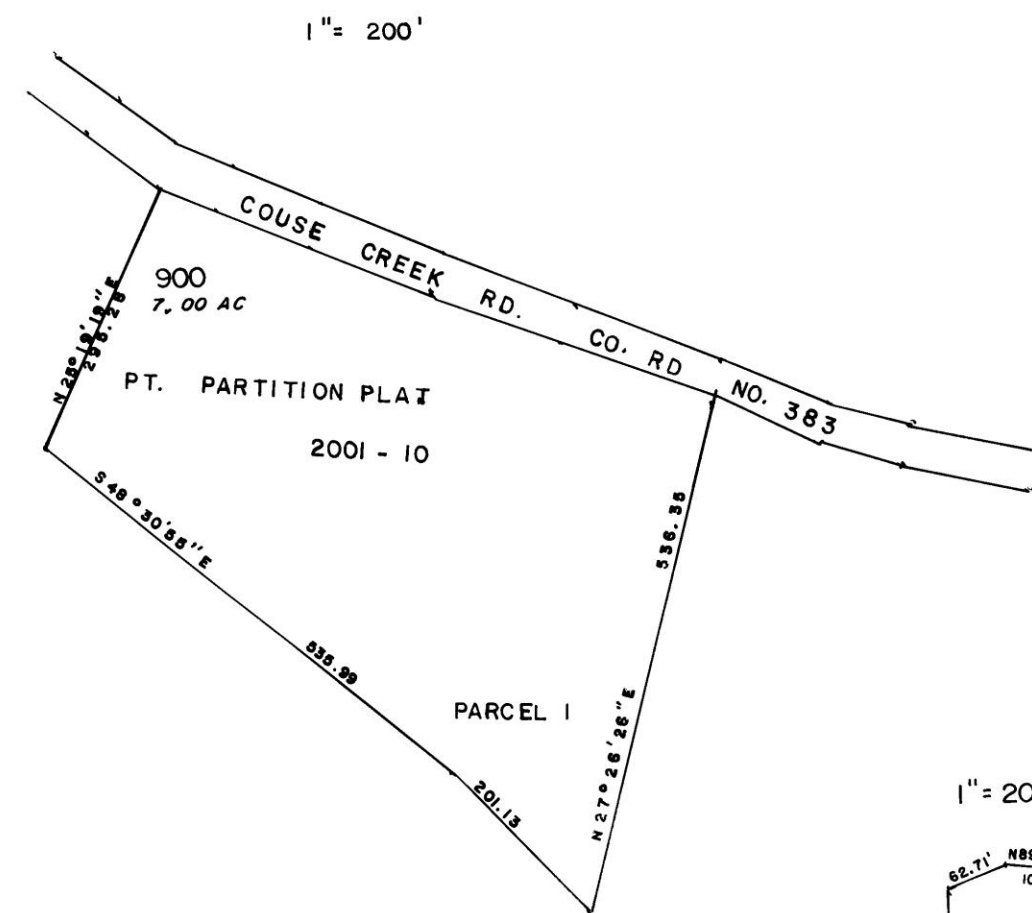

26 | 25
35 | 36 360'

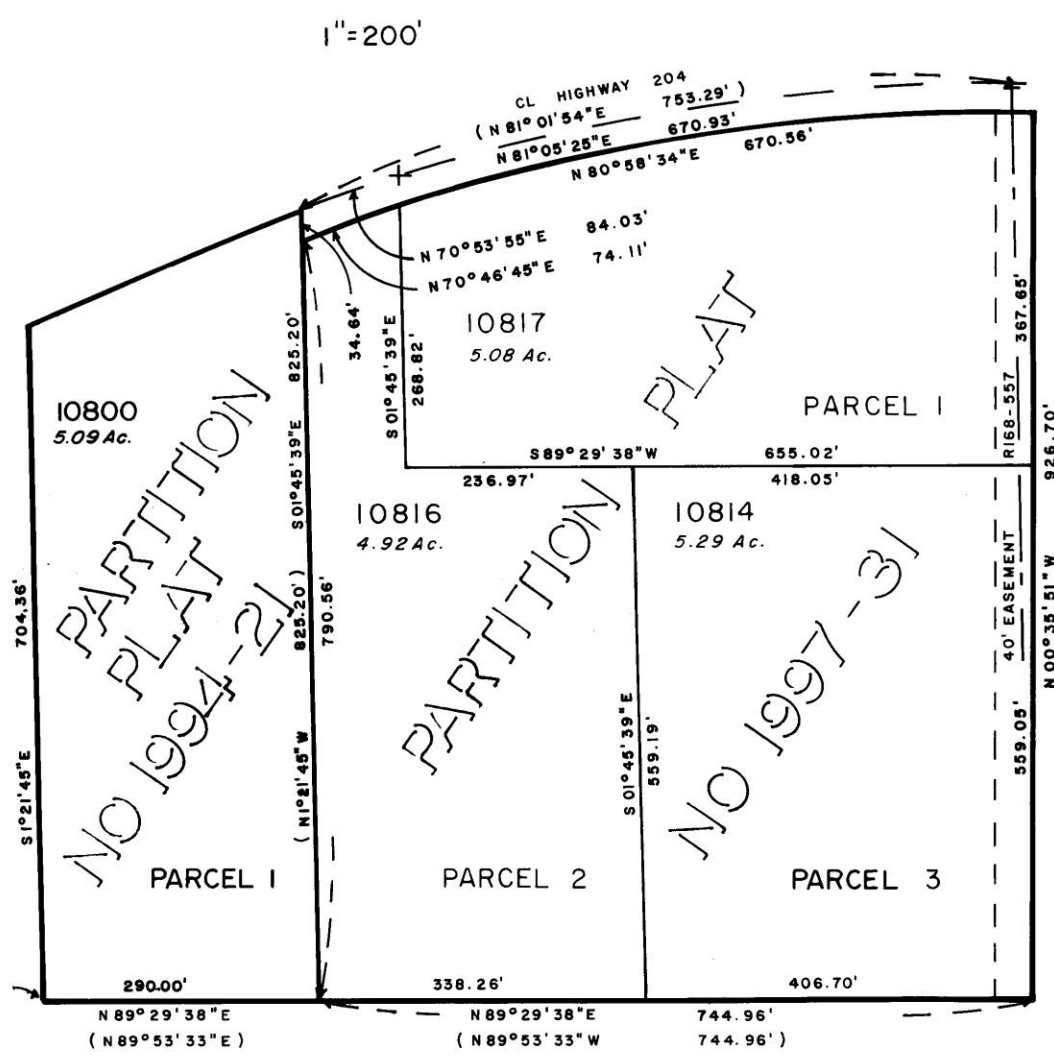

DETAIL
4N 36