





THIS MAP WAS PREPARED FOR
ASSESSMENT PURPOSES ONLY

5N 27 13
DETAIL MAP

1" = 200'

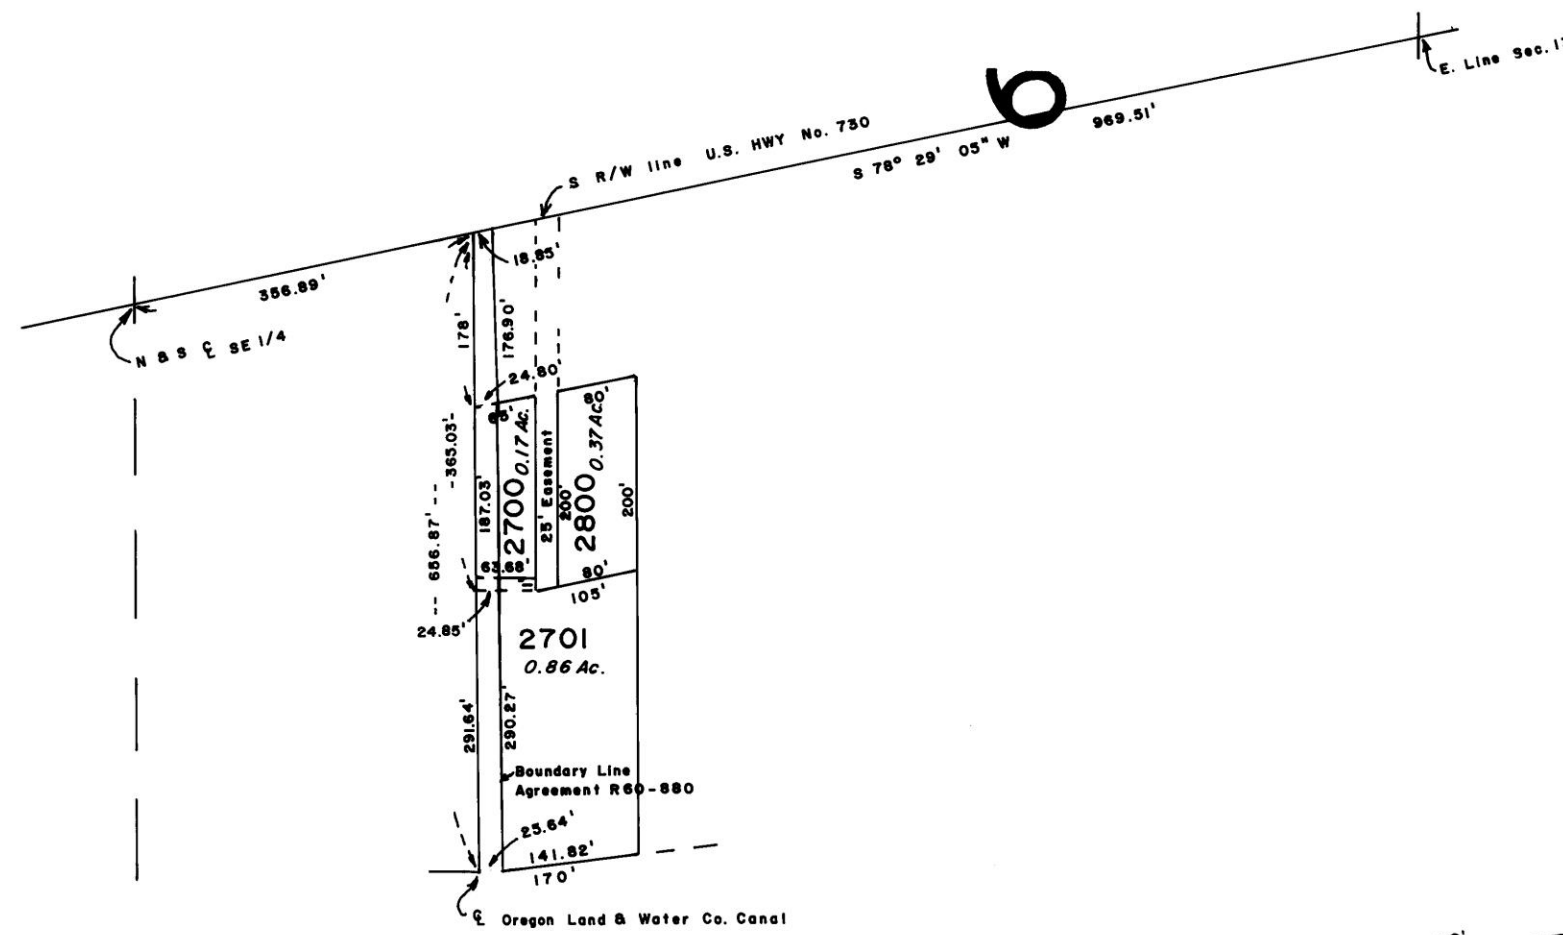

1" = 100'

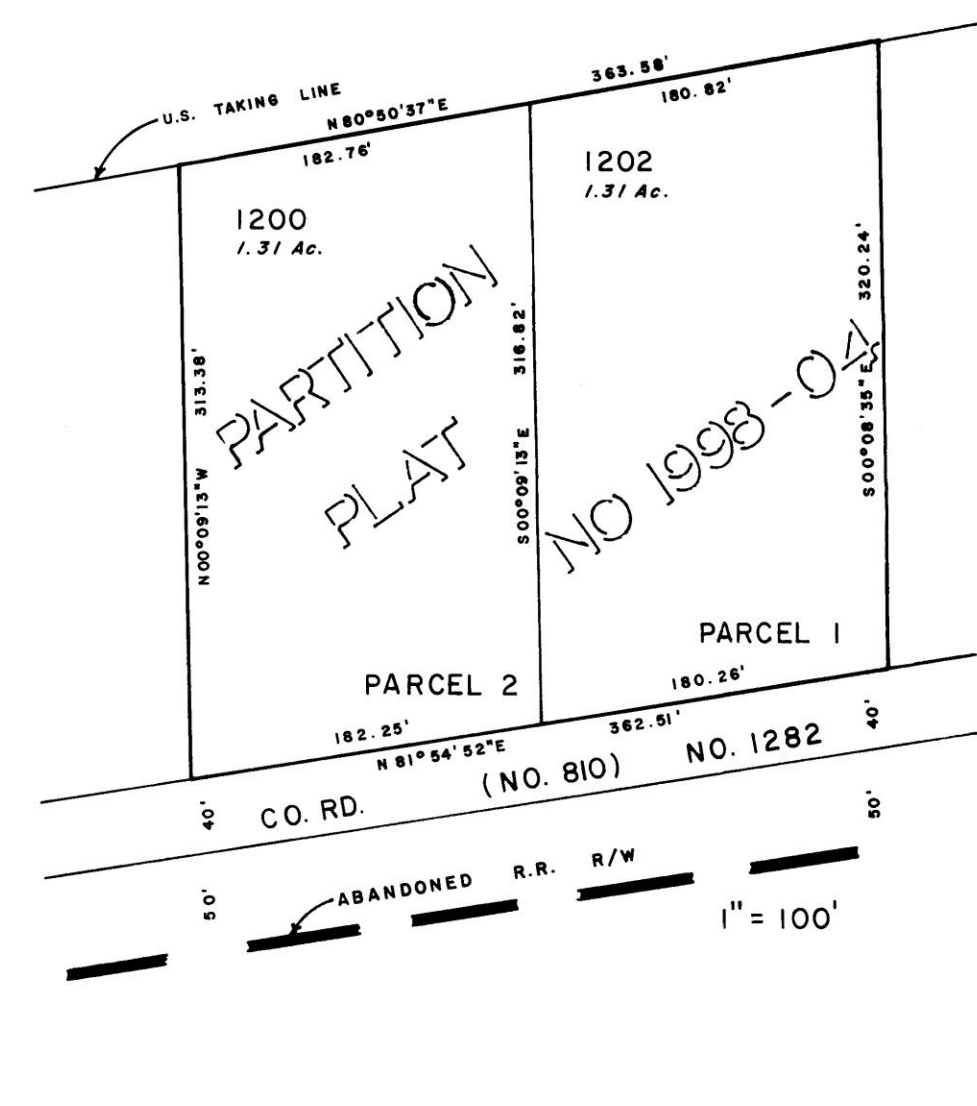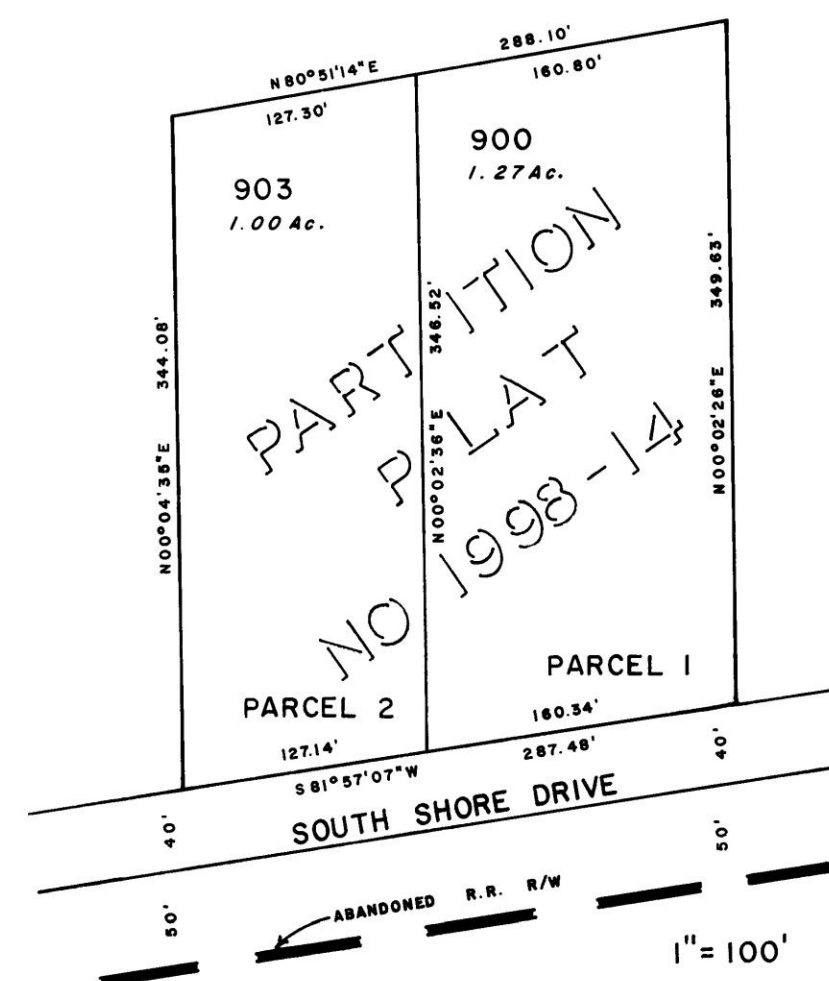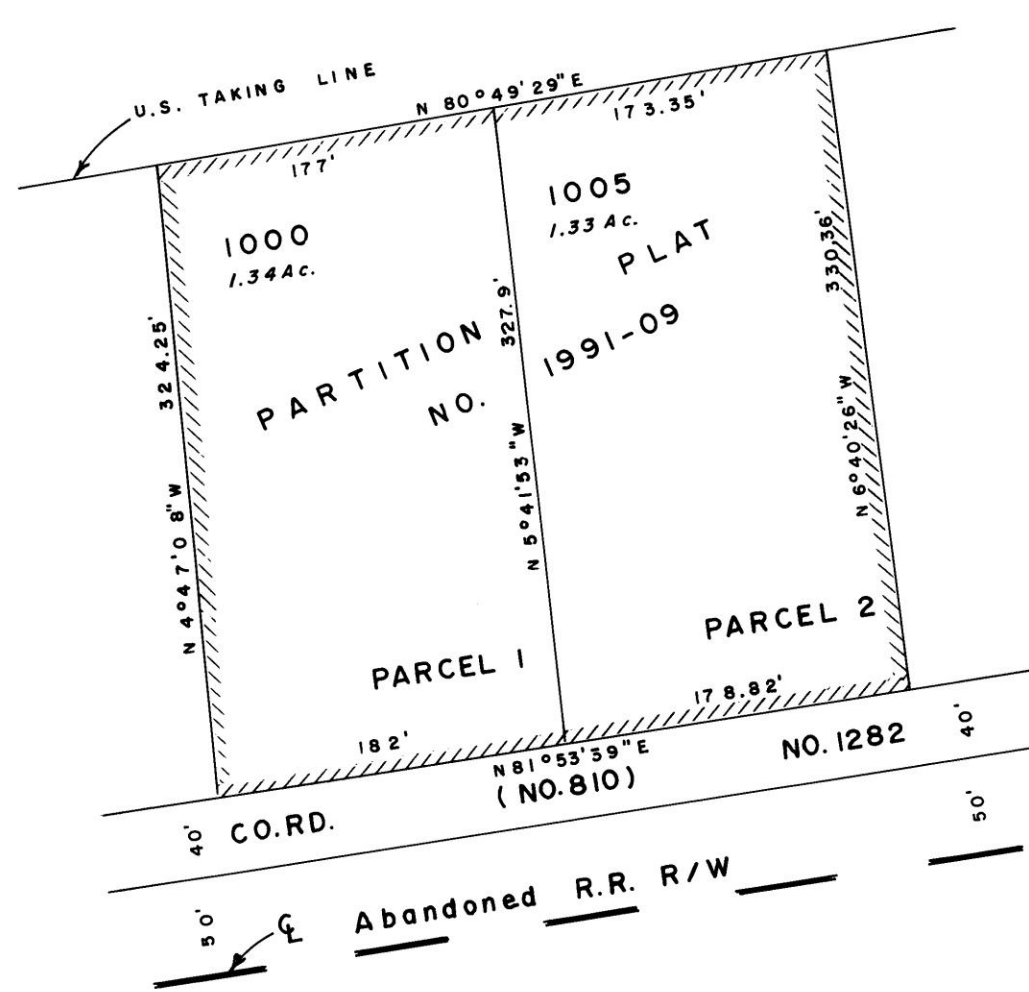

5N 27 13