
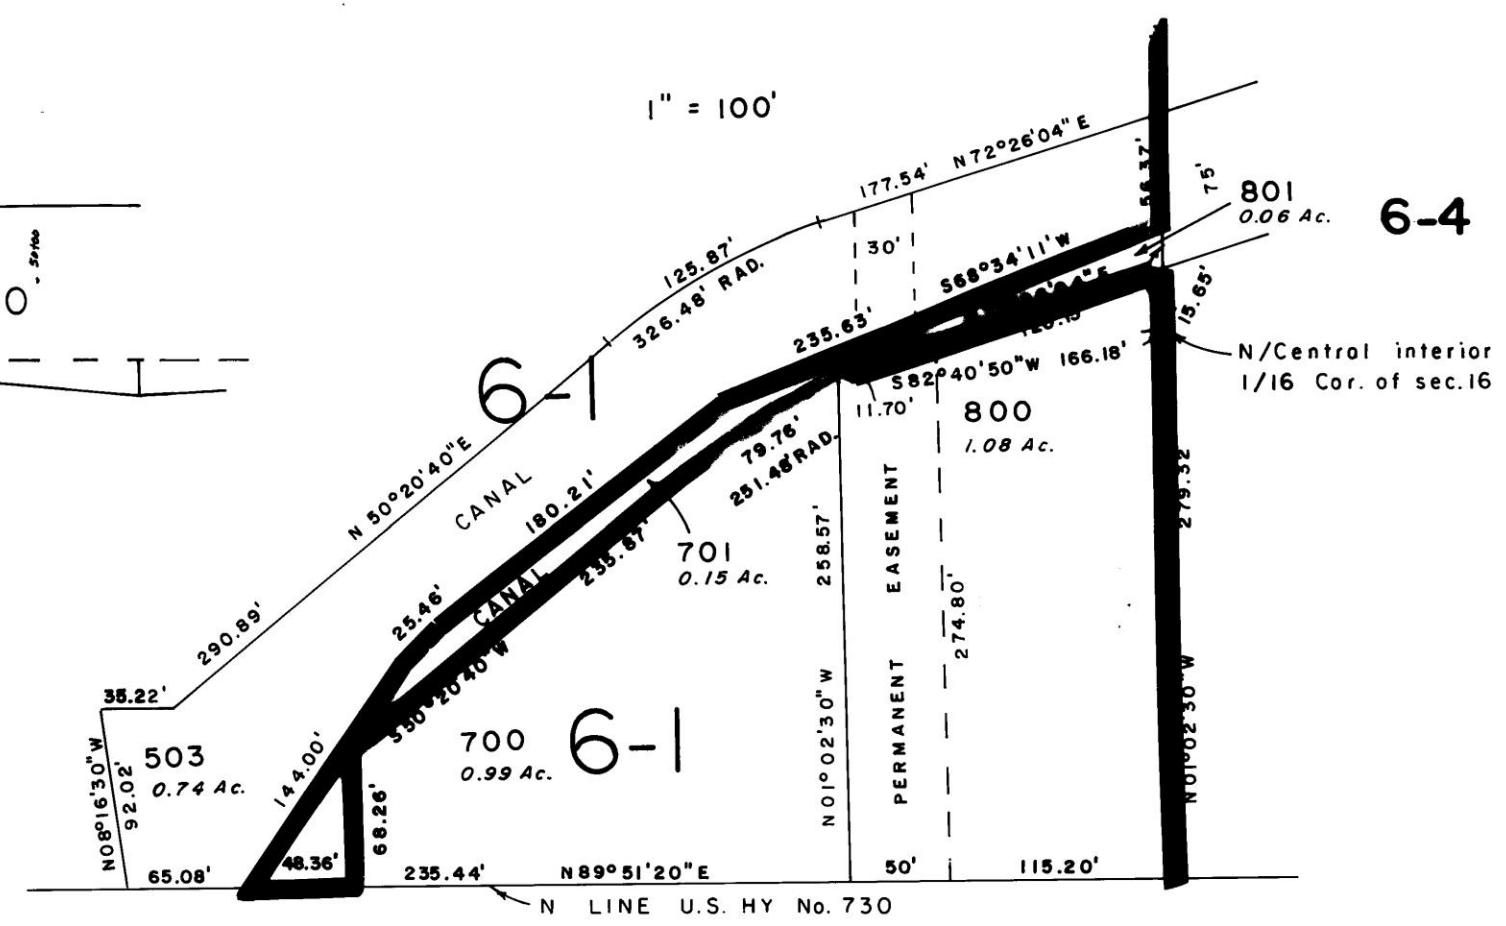
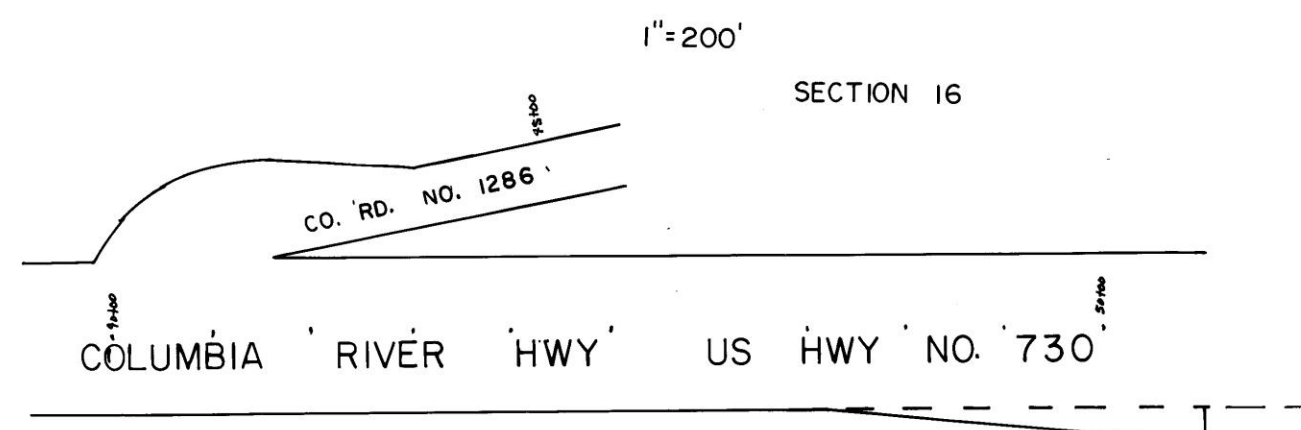
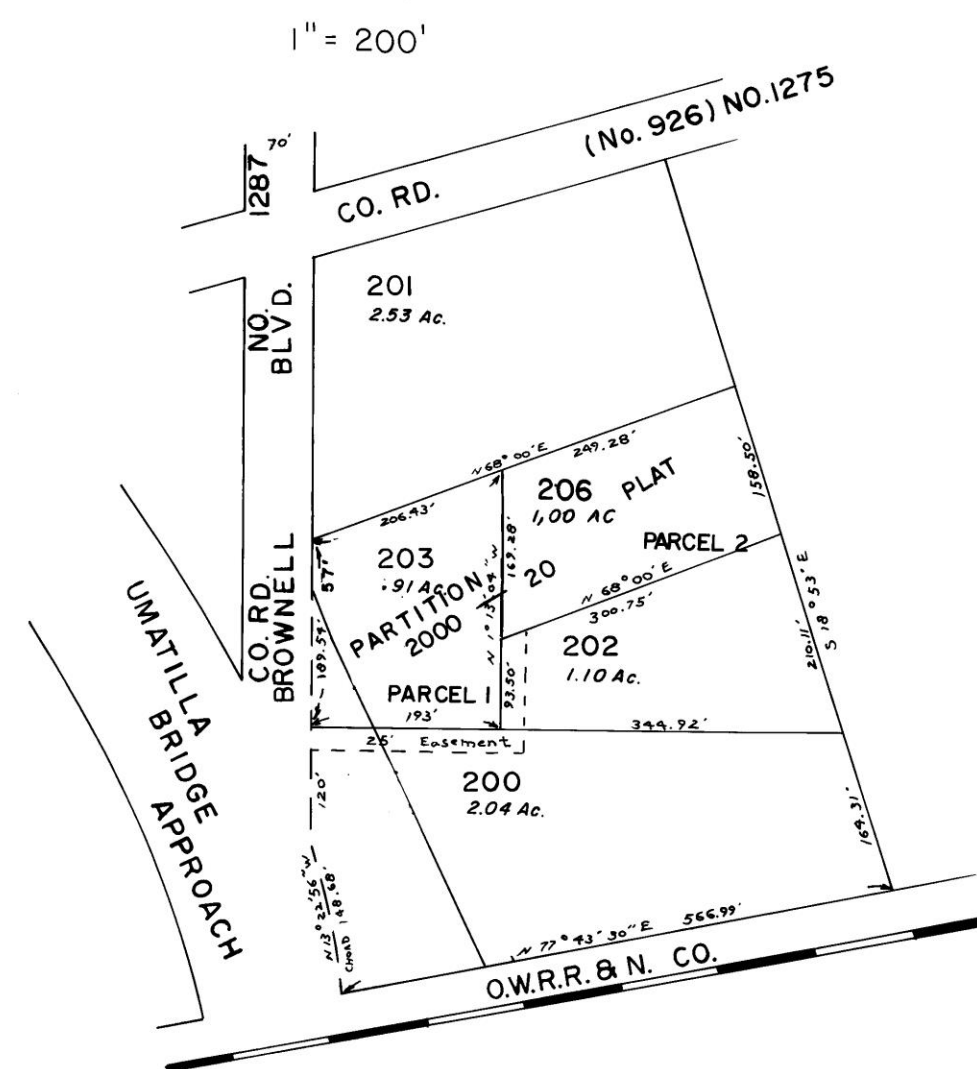


THIS MAP WAS PREPARED FOR
ASSESSMENT PURPOSES ONLY

5N 28B
DETAIL

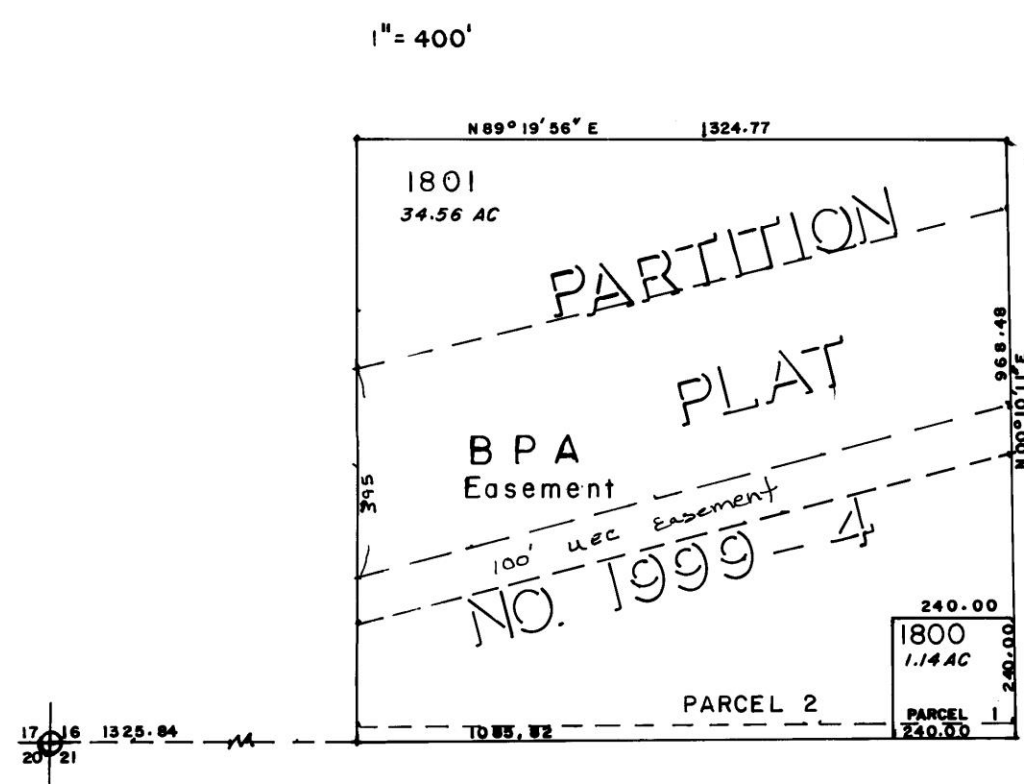

5N 28B
DETAIL