


This map was prepared for Assessment purposes only.

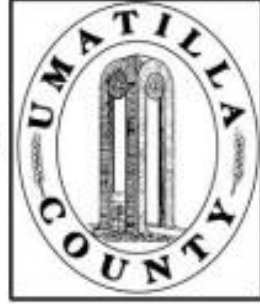

SW1/4 SEC 26 T 5N R 28 E WM UMATILLA COUNTY, OR


SCALE: 1" = 200'

4/29/04

5N2826C

AERIAL PHOTO NO. 1P-103

See Map 5N 28D

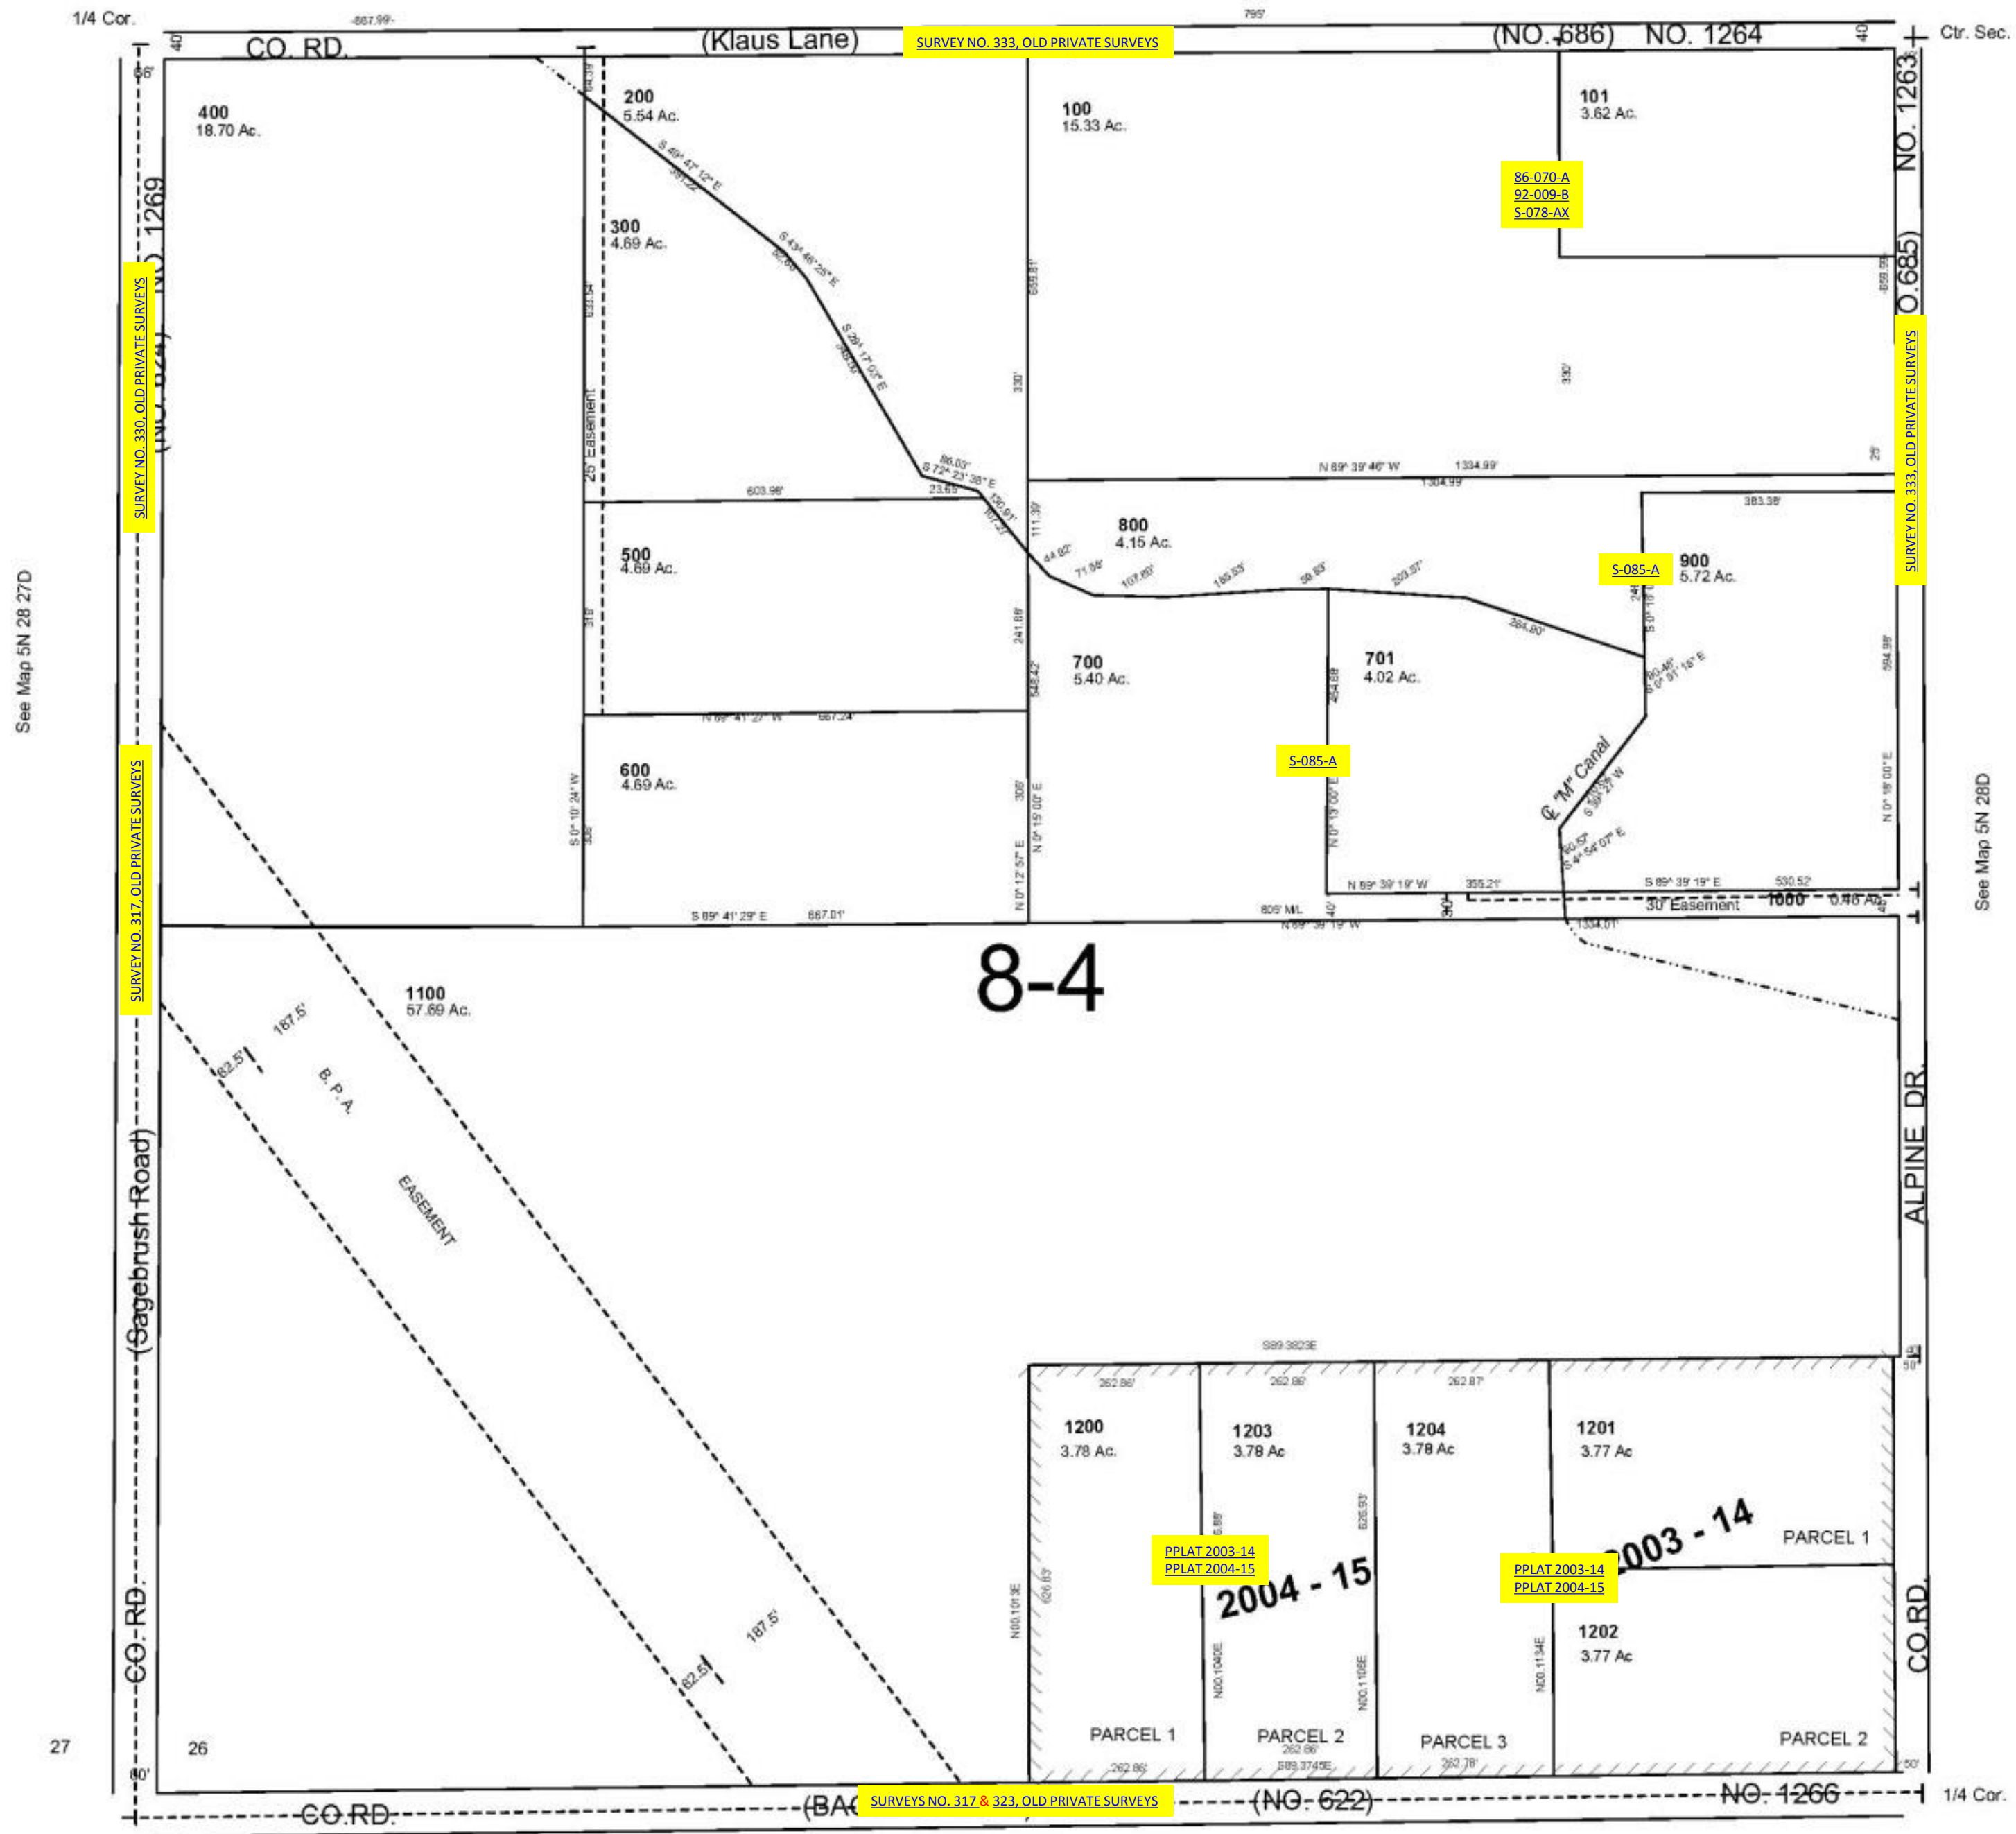

See Map 5N 28 27D

See Map 5N 28D

8-4

See Map 5N 28 35B

5N2826C